


DATE	3/13
BY	
CHECKED	
DESIGNED	
DRAWN	
FILED	
NOTED	
APPROVED	

DATE	02/08/13
BY	
CHECKED	
DESIGNED	
DRAWN	
FILED	
NOTED	
APPROVED	

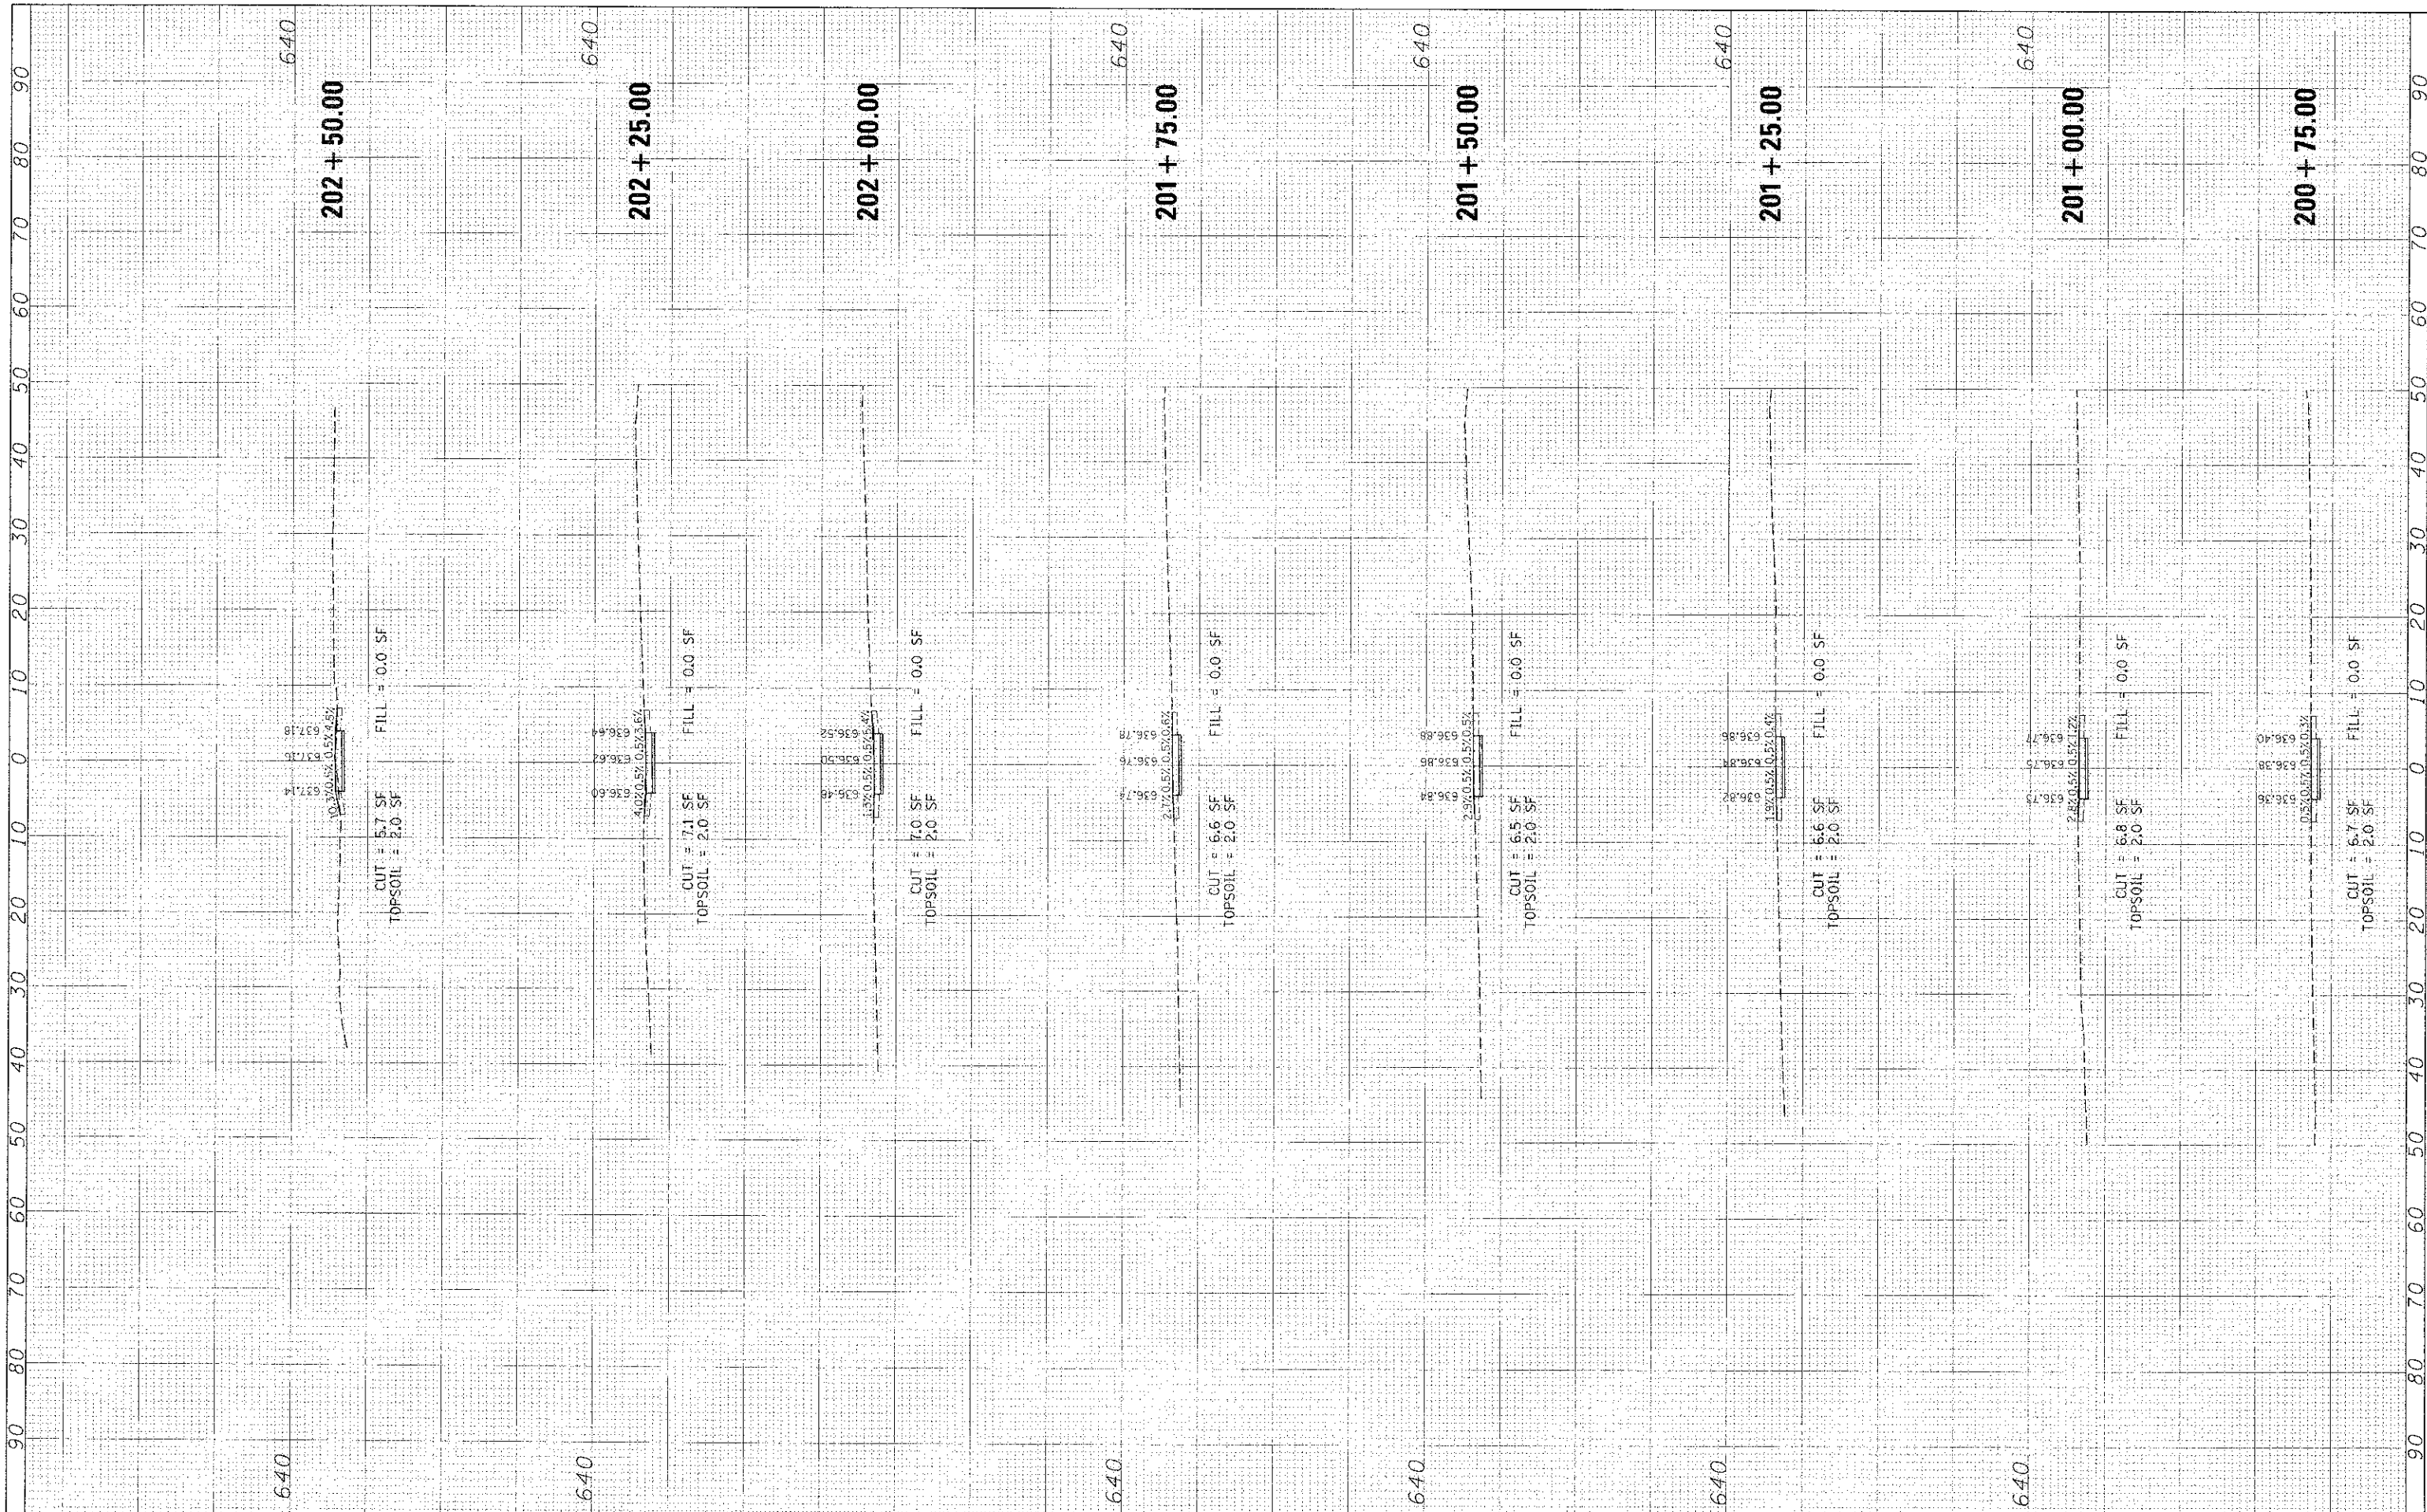

FILE NAME: X:\CADD\12-00051-00-SW\12-00051-00-SW-16.dgn

USER NAME: JMCULLUM

PLOT SCALE: 1" = 10'

PLOT DATE: 2/7/2013

DESIGNED: -

DRAWN: -

CHECKED: -

DATE: 02/08/13

REVISED: -

REVISED: -

REVISED: -

REVISED: -

STATE OF ILLINOIS  
DEPARTMENT OF TRANSPORTATION

CROSS SECTIONS  
HIGH SCHOOL PROPERTY

SCALE: 1" = 10' SHEET NO. 16 OF 16 SHEETS STA. 200+75.00 TO STA. 202+50.00

F.A. RTE.	SECTION	COUNTY	TOTAL SHEETS	SHEET NO.
	12-00051-00-SW	LIVINGSTON	40	40
			CONTRACT NO. 87547	
ILLINOIS' FED. AID PROJECT				