



ROUTE NO.	SECTION	COUNTY	TOTAL SHEETS	SHEET NO.
MULTIPLE	12-00177-02-SP	PEORIA	66	31
FED. ROAD DIST. NO.	--	ILLINOIS	PROJECT: HSIP 0143 (052)	
CONTRACT NO. 89627				

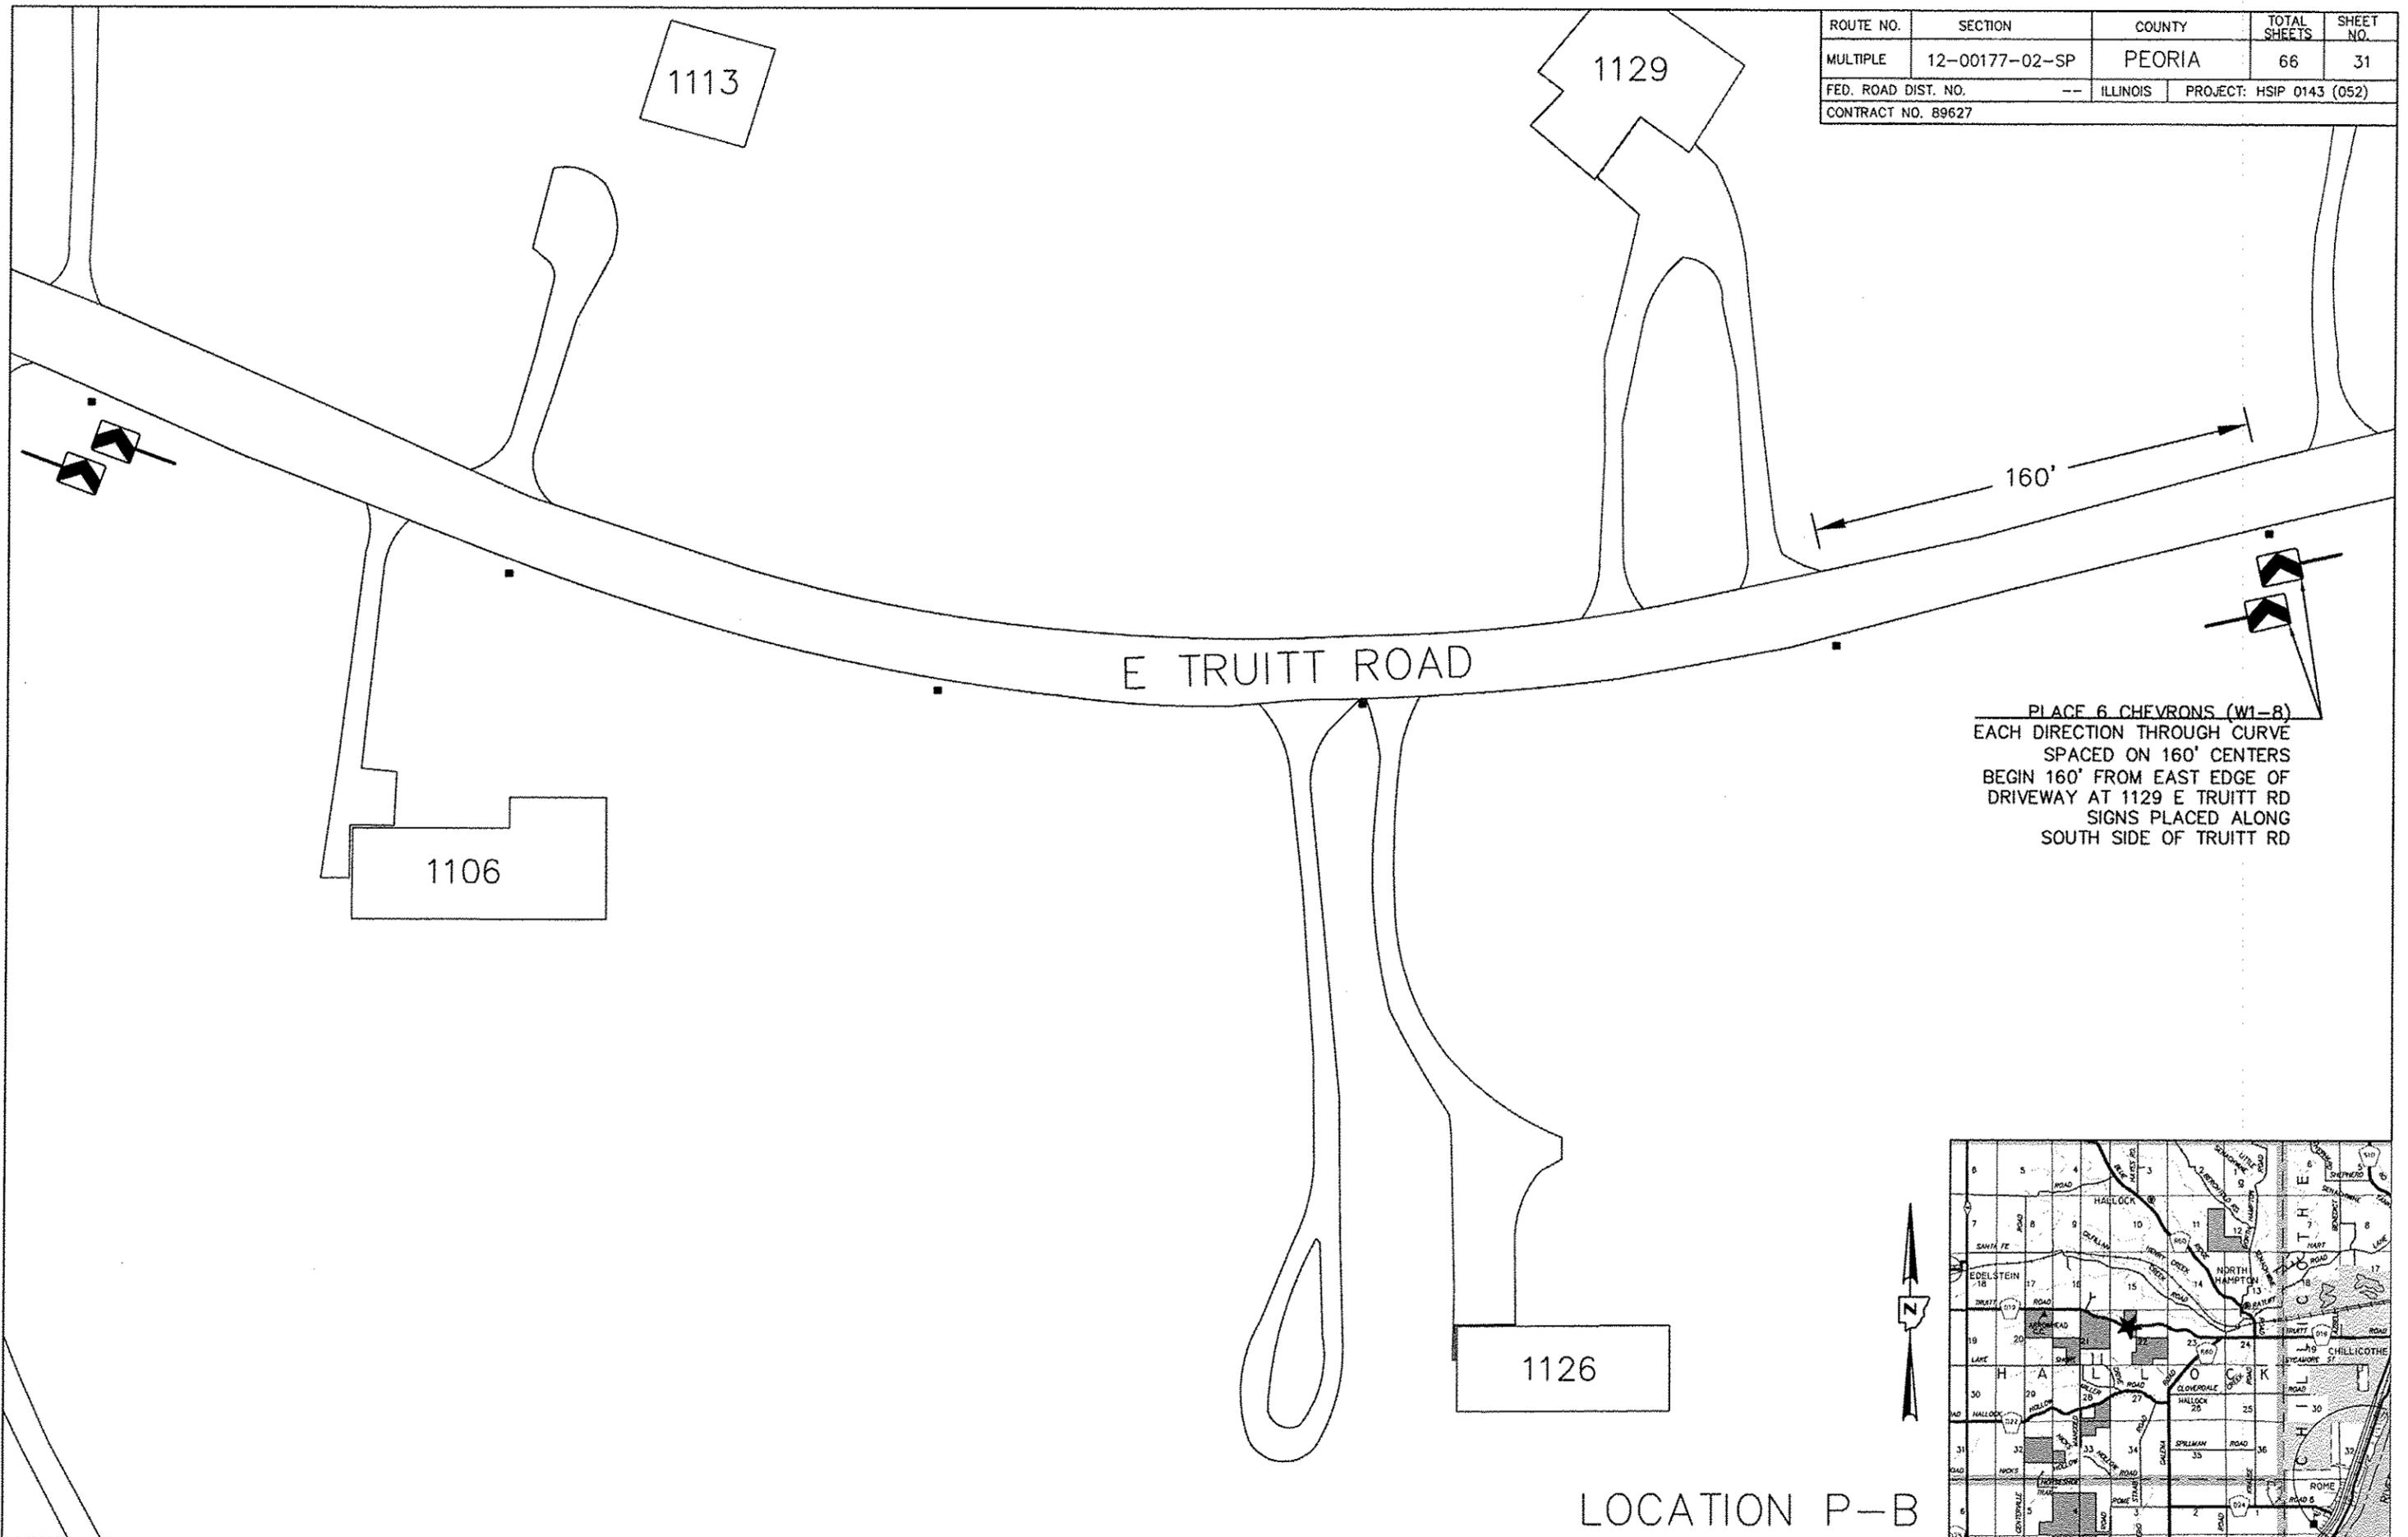

PLACE 6 CHEVRONS (W1-8)
 EACH DIRECTION THROUGH CURVE
 SPACED ON 160' CENTERS
 BEGIN 160' FROM EAST EDGE OF
 DRIVEWAY AT 1129 E TRUITT RD
 SIGNS PLACED ALONG
 SOUTH SIDE OF TRUITT RD

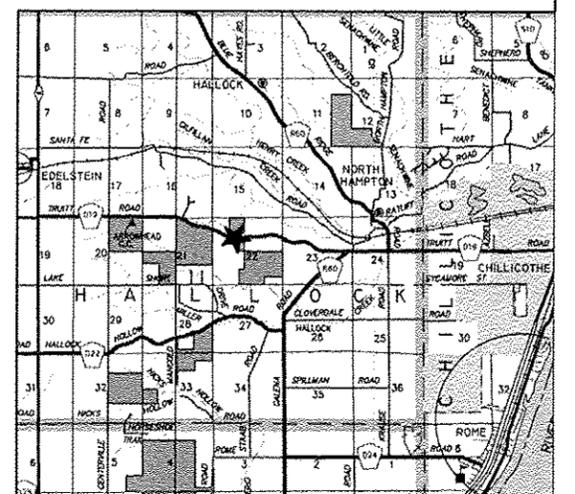

LOCATION P-B