


ROUTE NO.	SECTION	COUNTY	TOTAL SHEETS	SHEET NO.
MULTIPLE	12-00177-02-SP	PEORIA	66	36
FED. ROAD DIST. NO.	---	ILLINOIS	PROJECT: HSIP 0143 (052)	
CONTRACT NO. 89627				

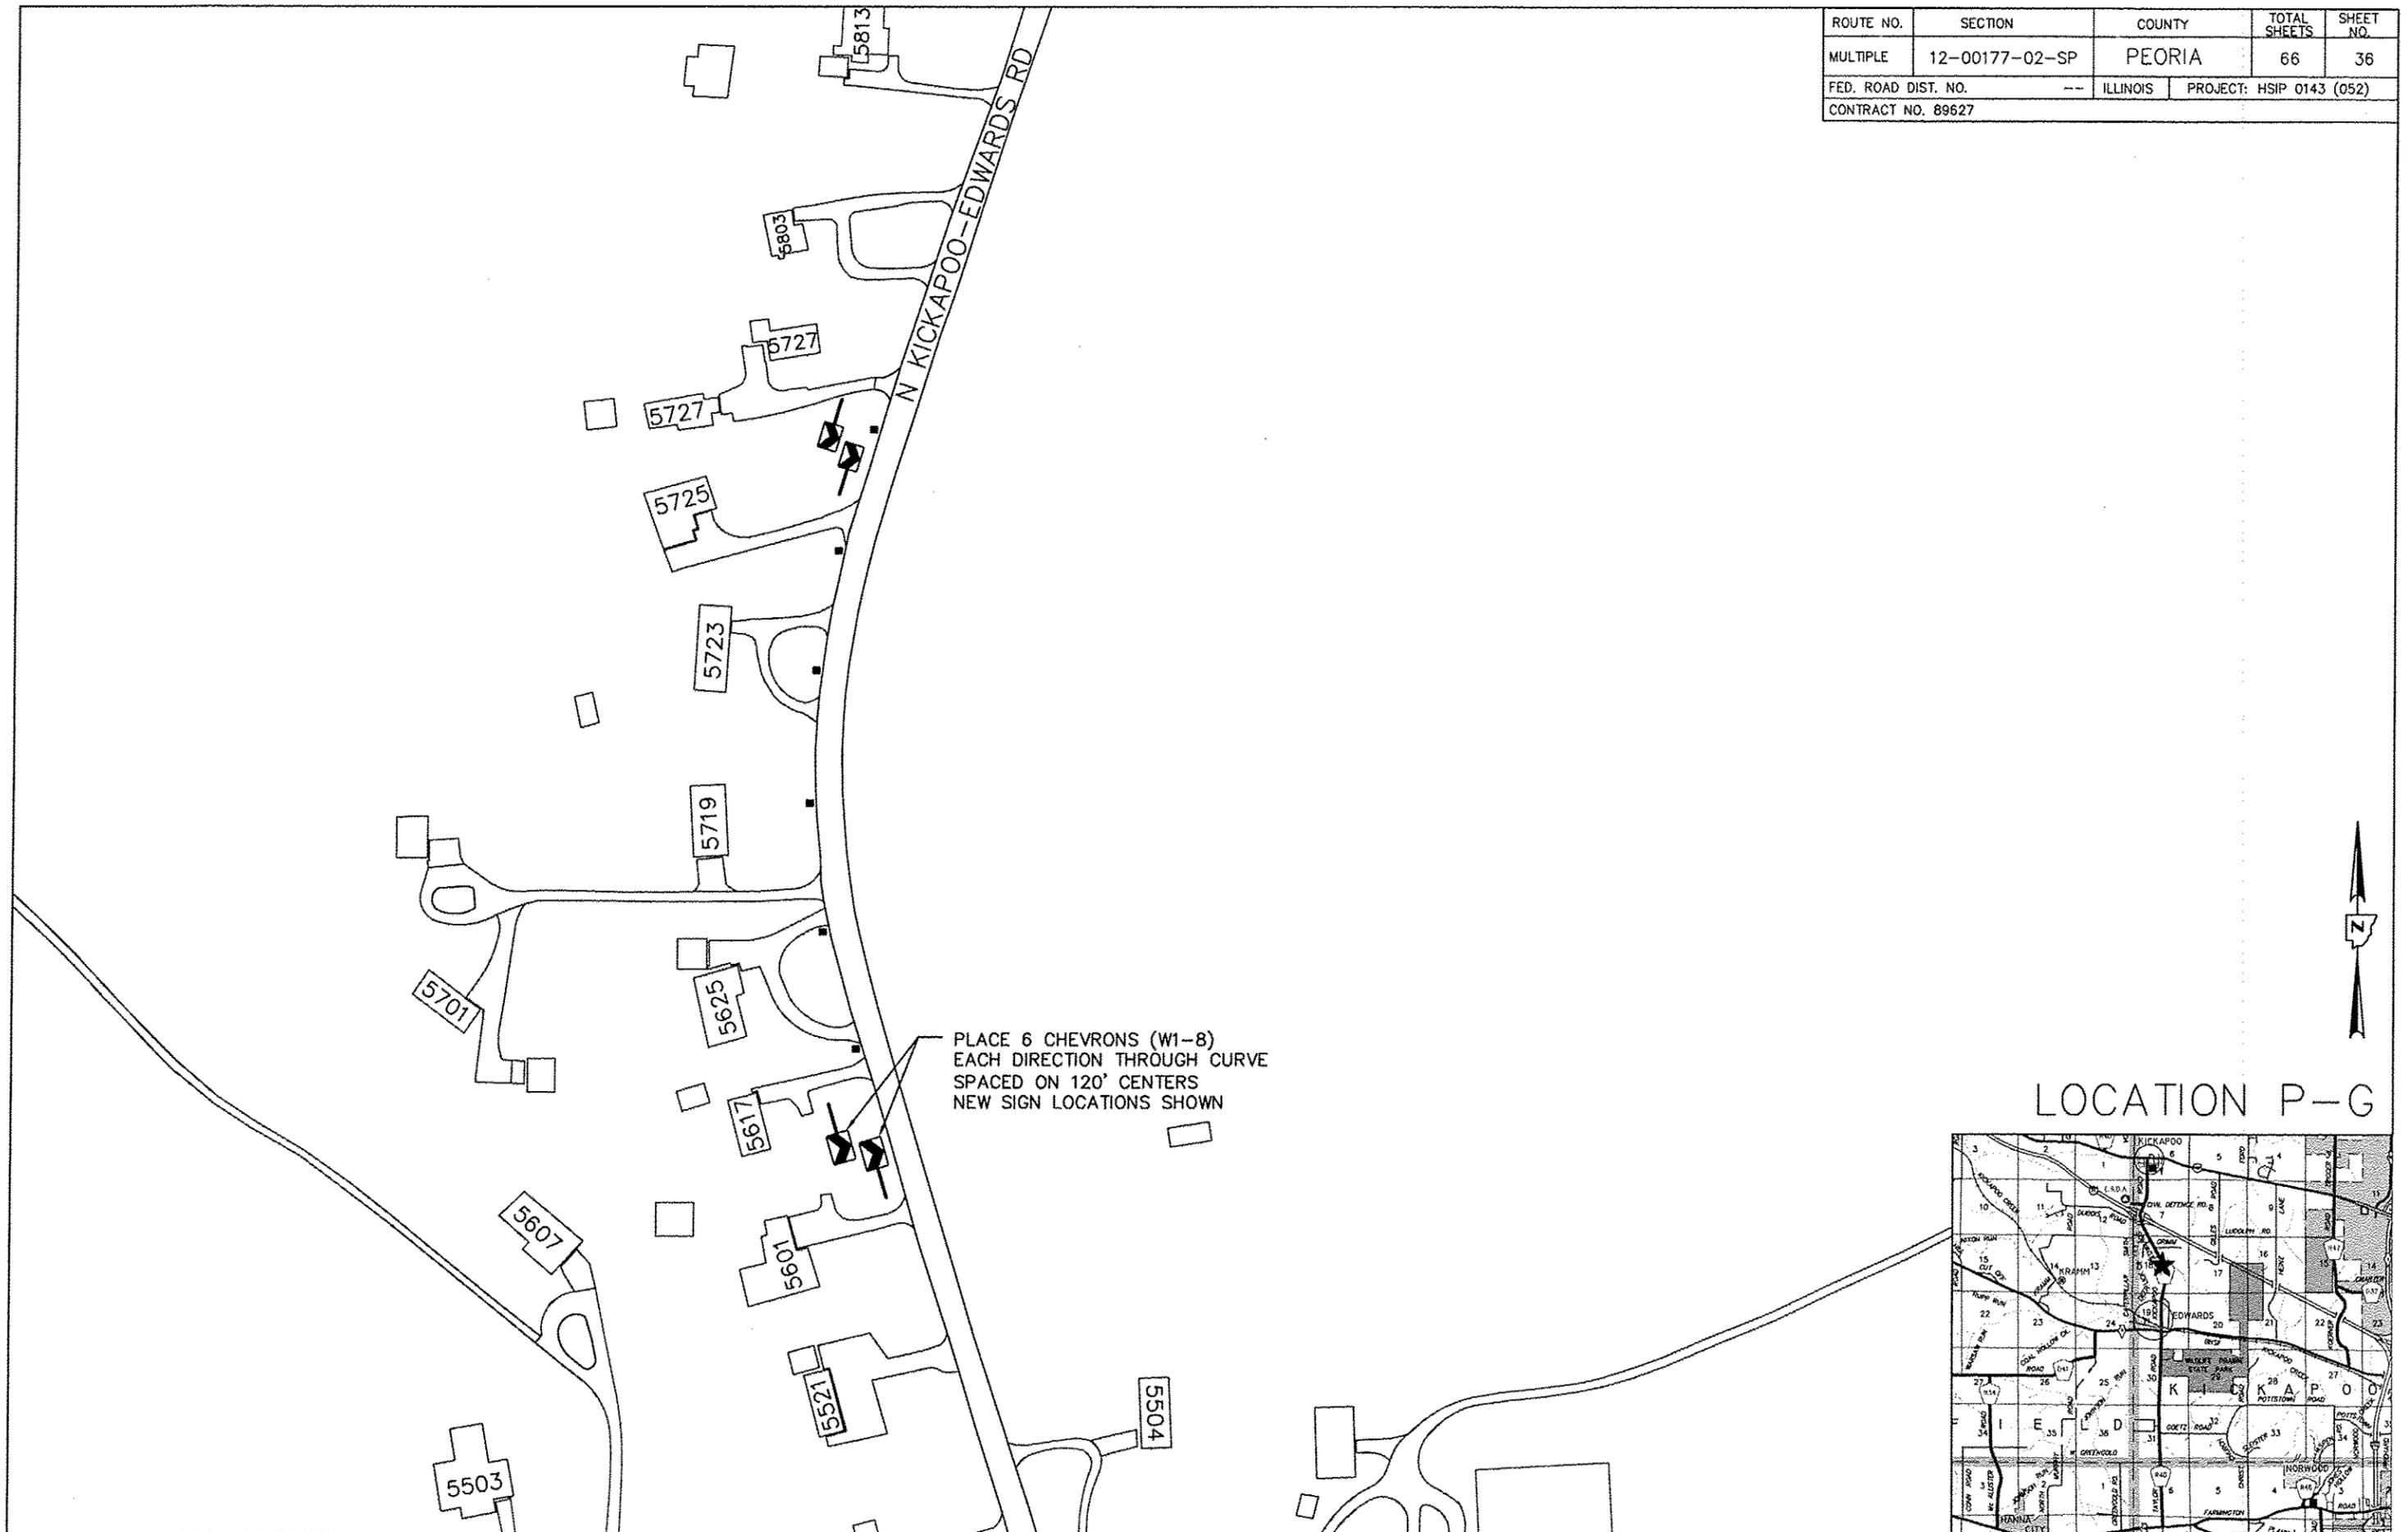

LOCATION P-G

