



ROUTE NO.	SECTION	COUNTY	TOTAL SHEETS	SHEET NO.
MULTIPLE	12-00177-02-SP	PEORIA	66	38
FED. ROAD DIST. NO.	--	ILLINOIS	PROJECT: HSIP 0143 (052)	
CONTRACT NO. 89627				

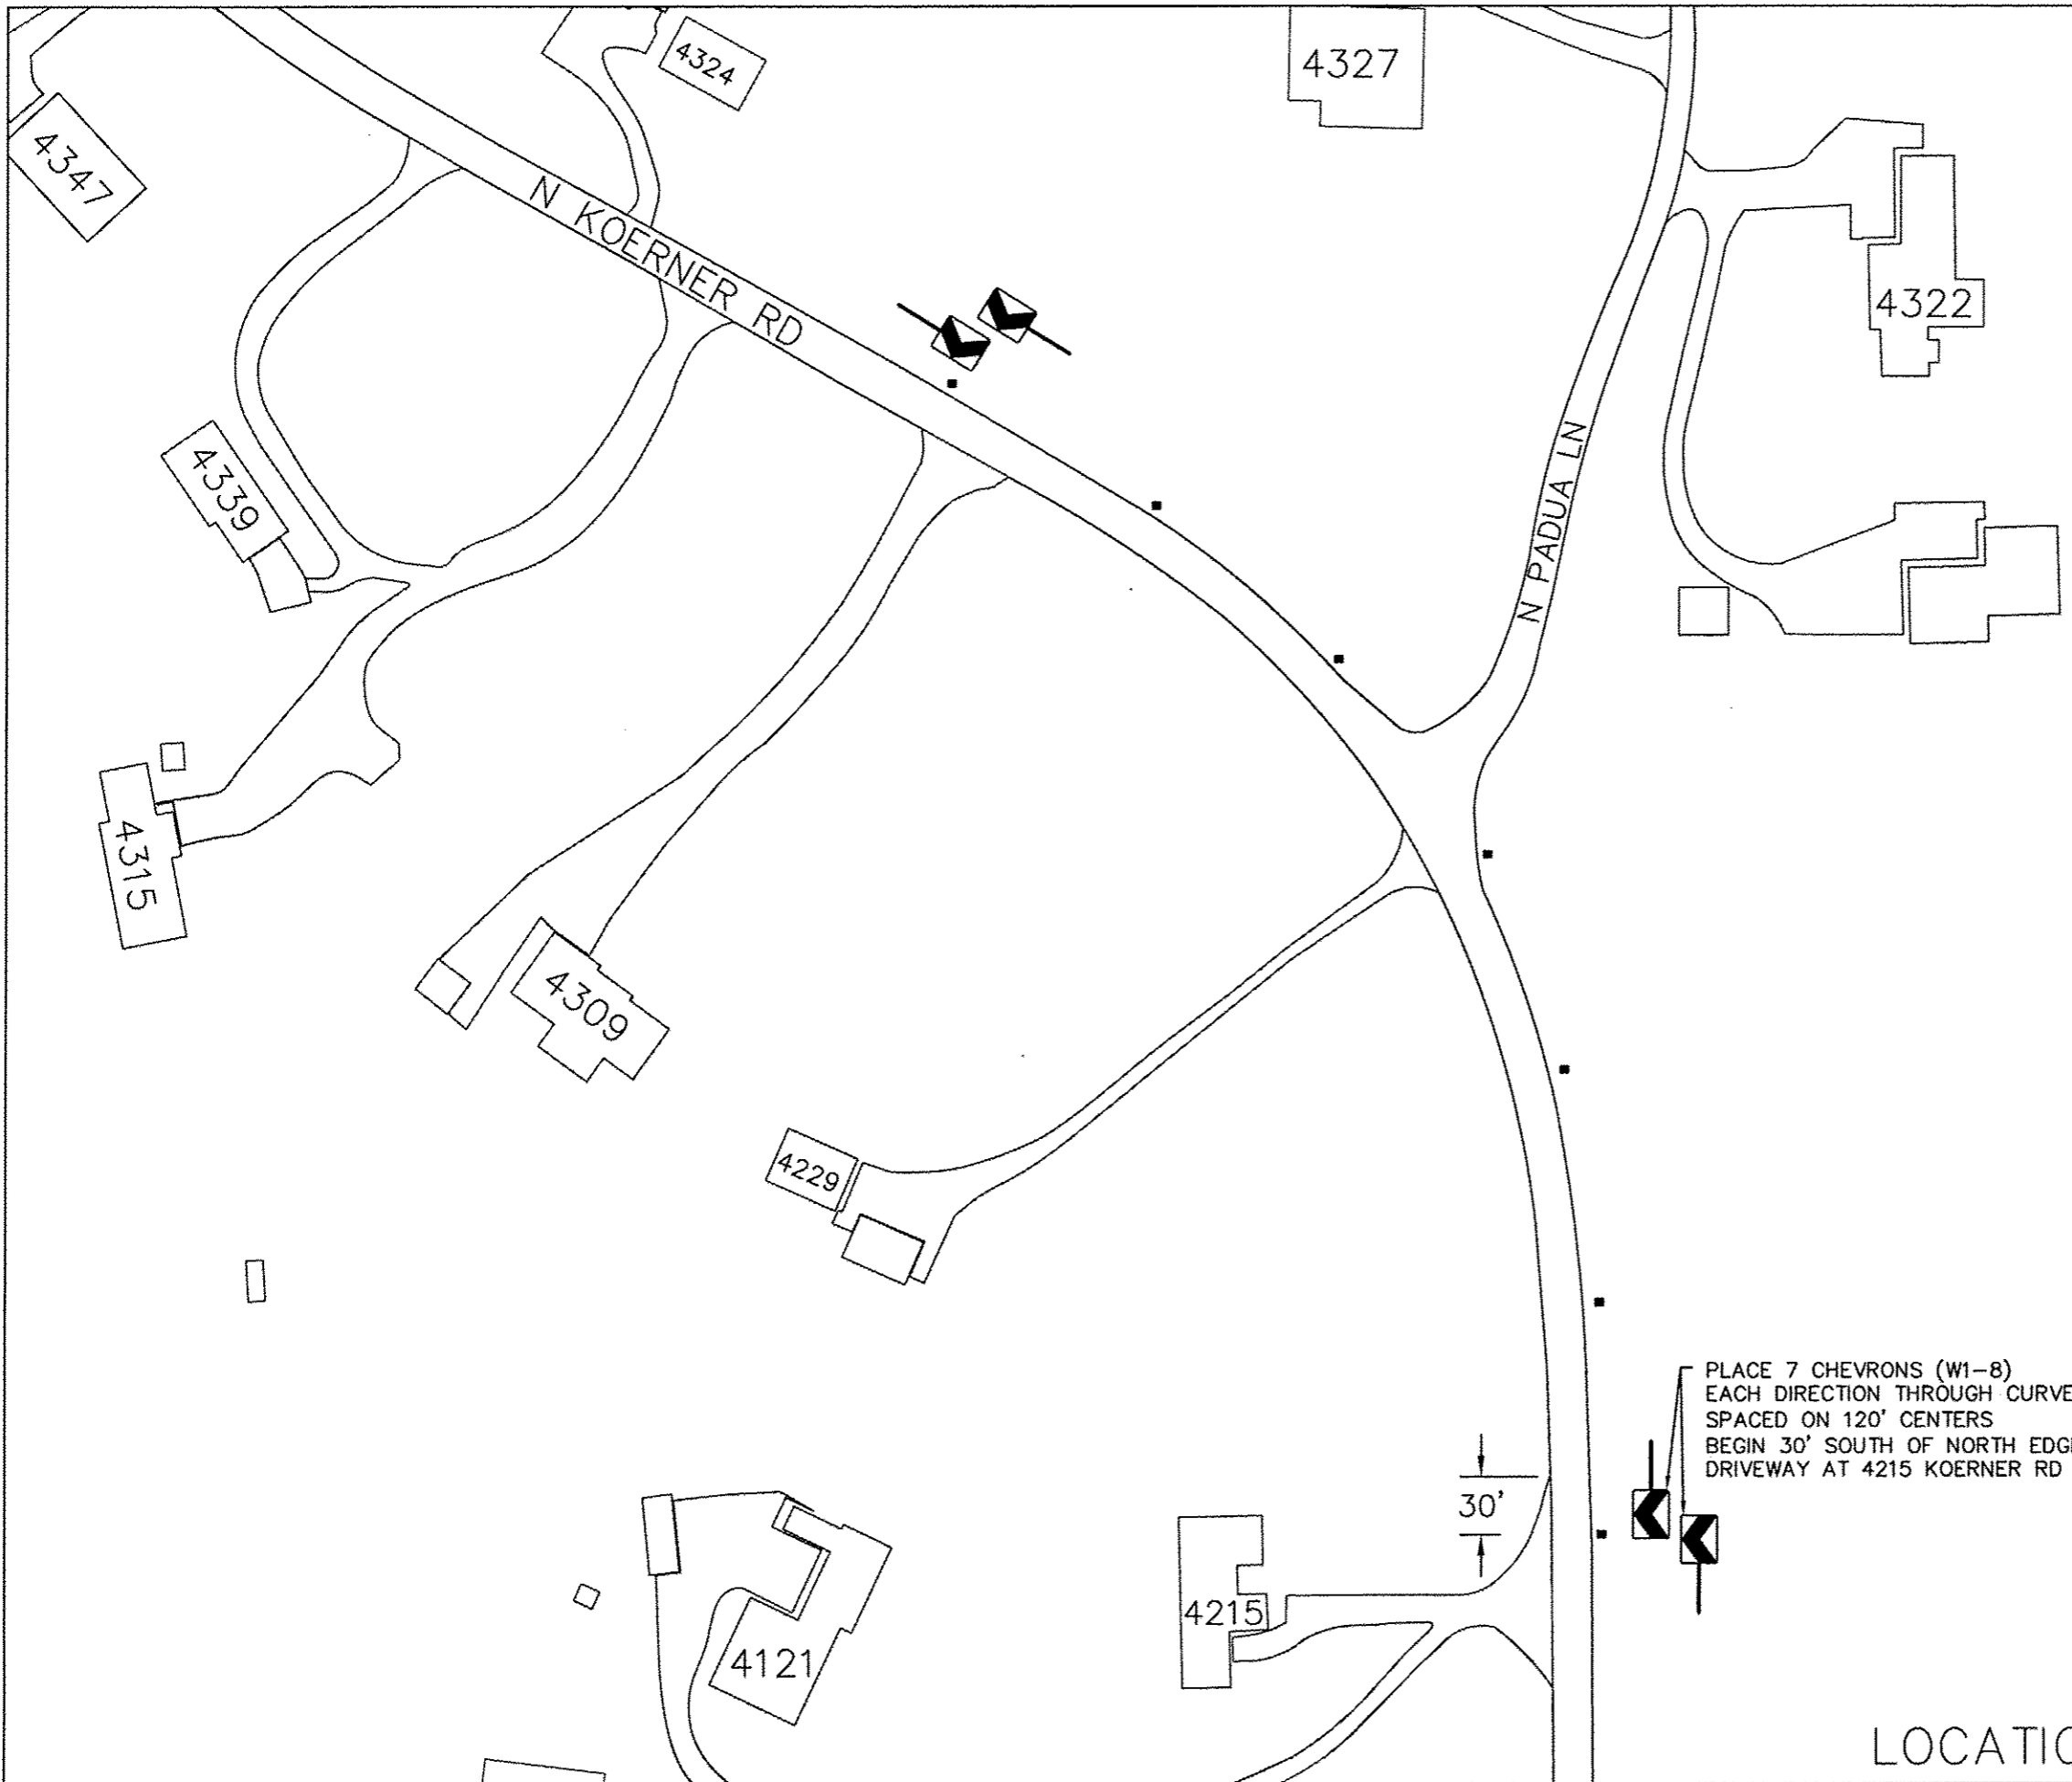

PLACE 7 CHEVRONS (W1-8)  
EACH DIRECTION THROUGH CURVE  
SPACED ON 120' CENTERS  
BEGIN 30' SOUTH OF NORTH EDGE OF  
DRIVEWAY AT 4215 KOERNER RD

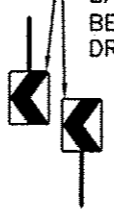

LOCATION P-1

