



ROUTE NO.	SECTION	COUNTY	TOTAL SHEETS	SHEET NO.
MULTIPLE	12-00177-02-SP	PEORIA	66	52
FED. ROAD DIST. NO.	--	ILLINOIS	PROJECT: HSP 0143 (052)	
CONTRACT NO. 89627				

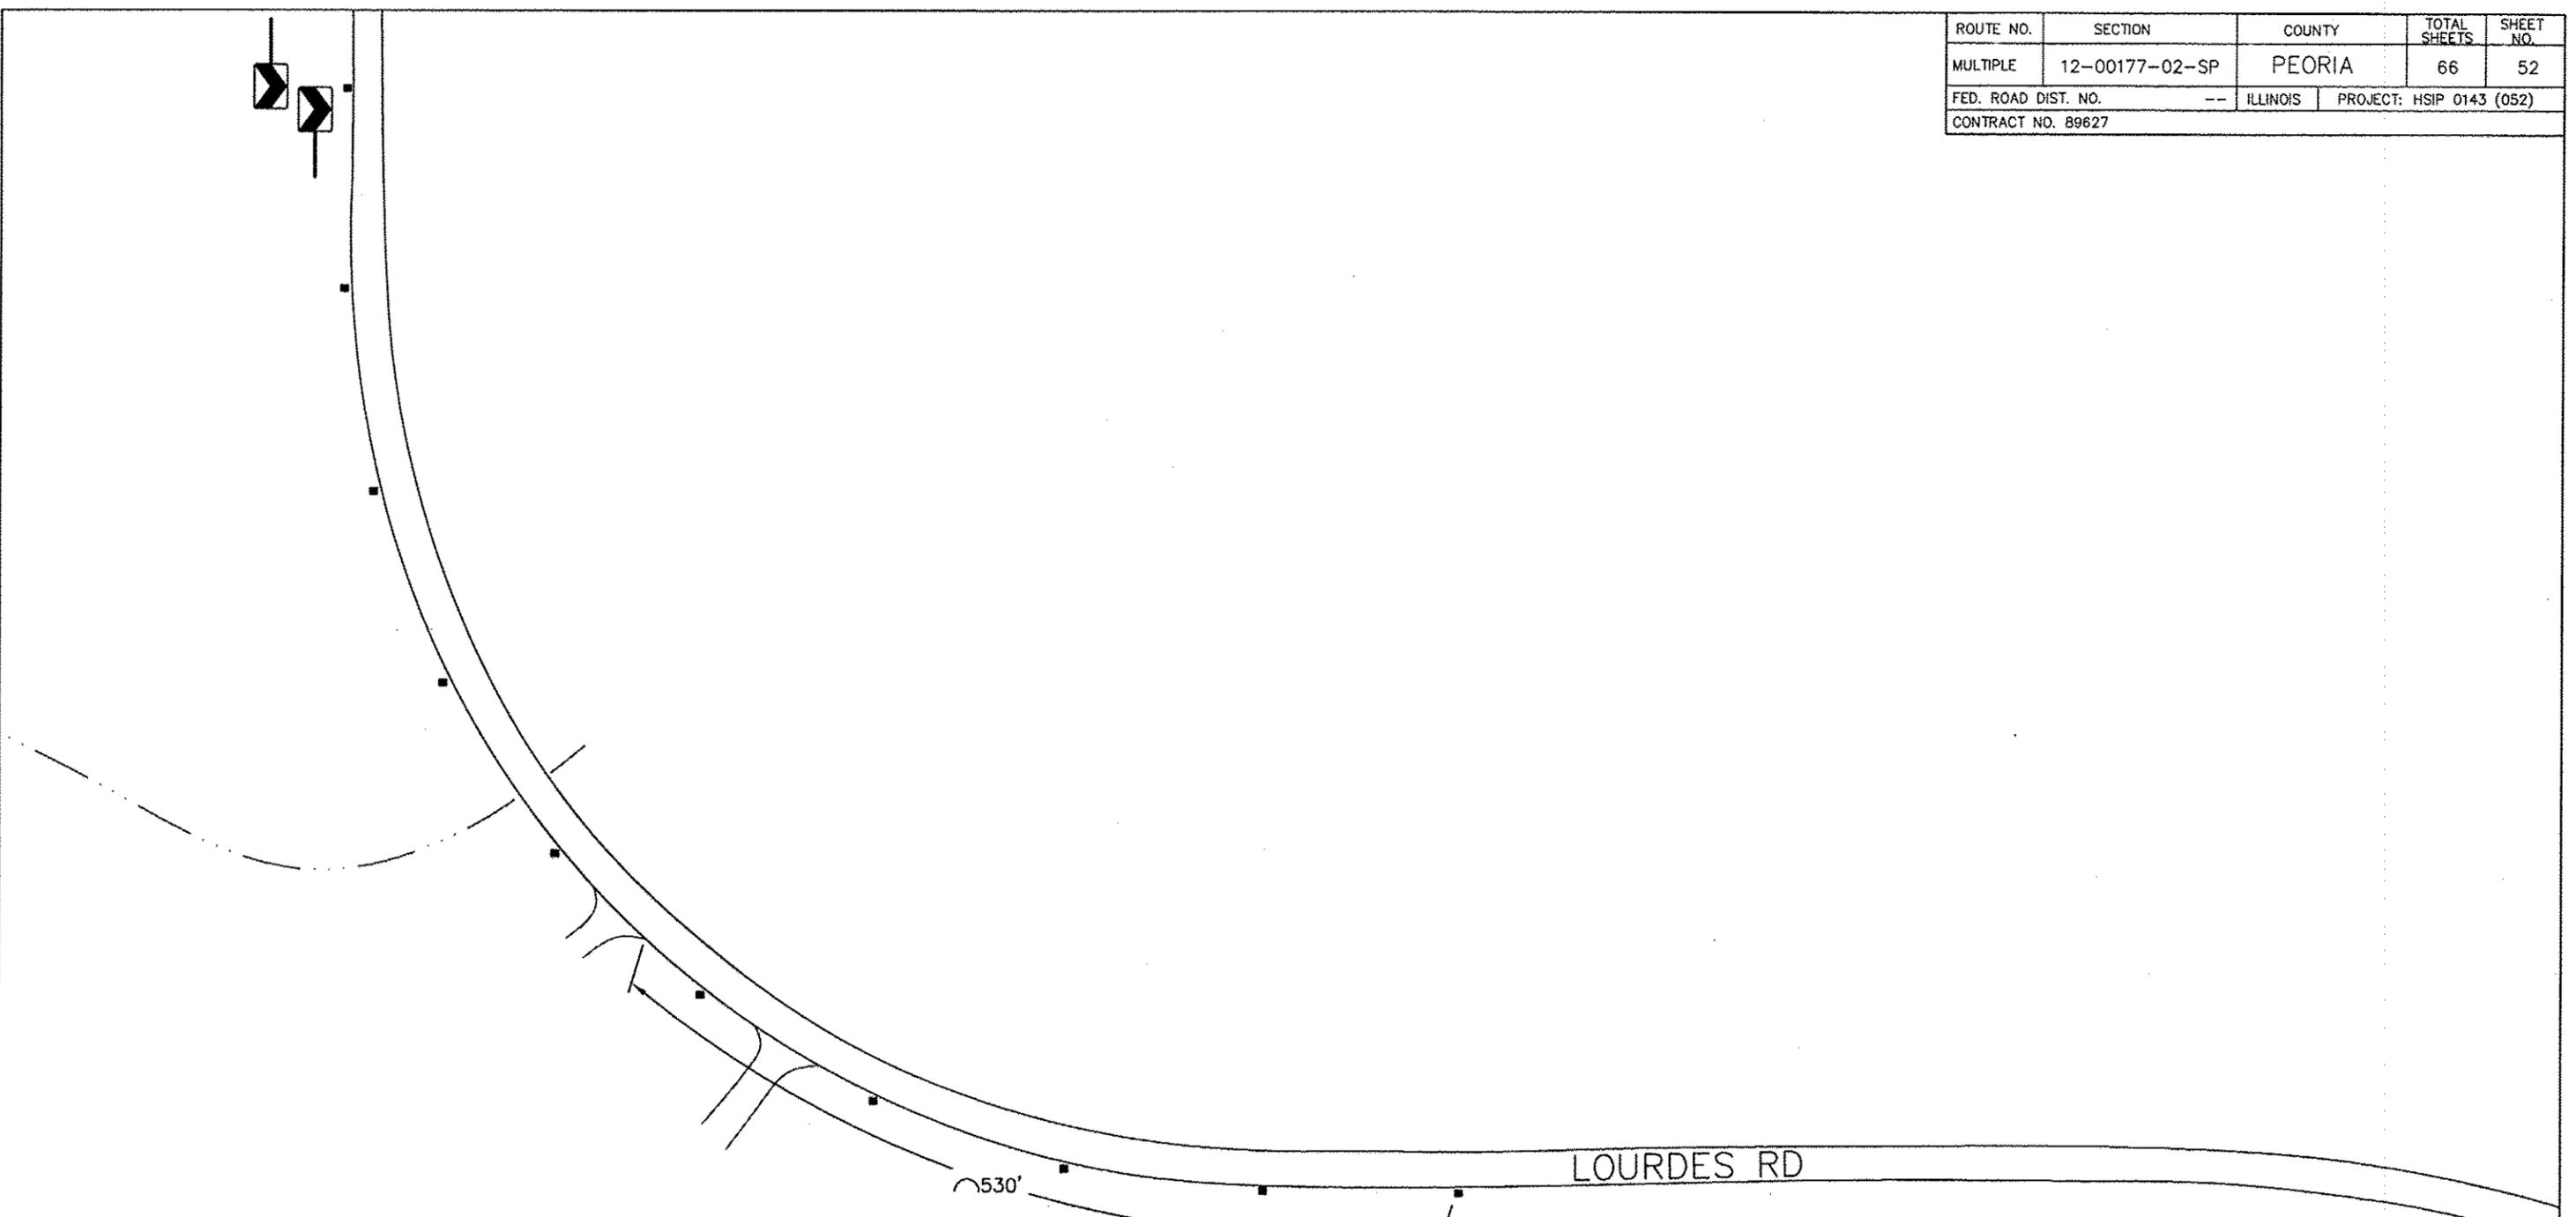

PLACE 10 CHEVRONS (W1-8)
 EACH DIRECTION THROUGH CURVE
 SPACED ON 120' CENTERS
 BEGIN 530' EAST OF EAST EDGE OF
 DRIVEWAY ALONG EDGE OF
 PAVEMENT AS SHOWN

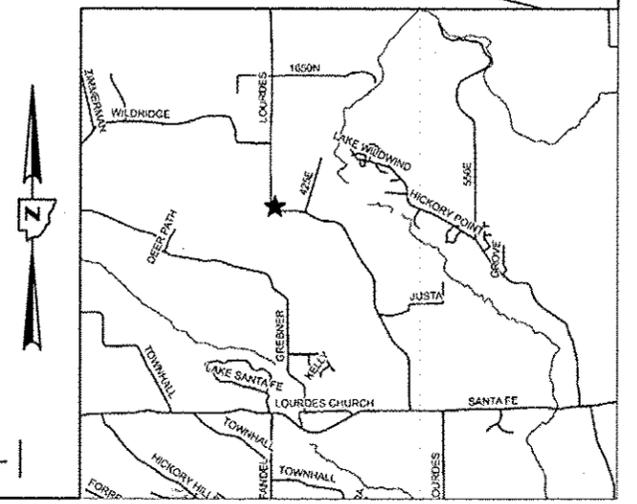

LOCATION W-1