



ROUTE NO.	SECTION	COUNTY	TOTAL SHEETS	SHEET NO.
MULTIPLE	12-00177-02-SP	PEORIA	66	66
FED. ROAD DIST. NO.	--	ILLINOIS	PROJECT: HSIP 0143 (052)	
CONTRACT NO. 89627				

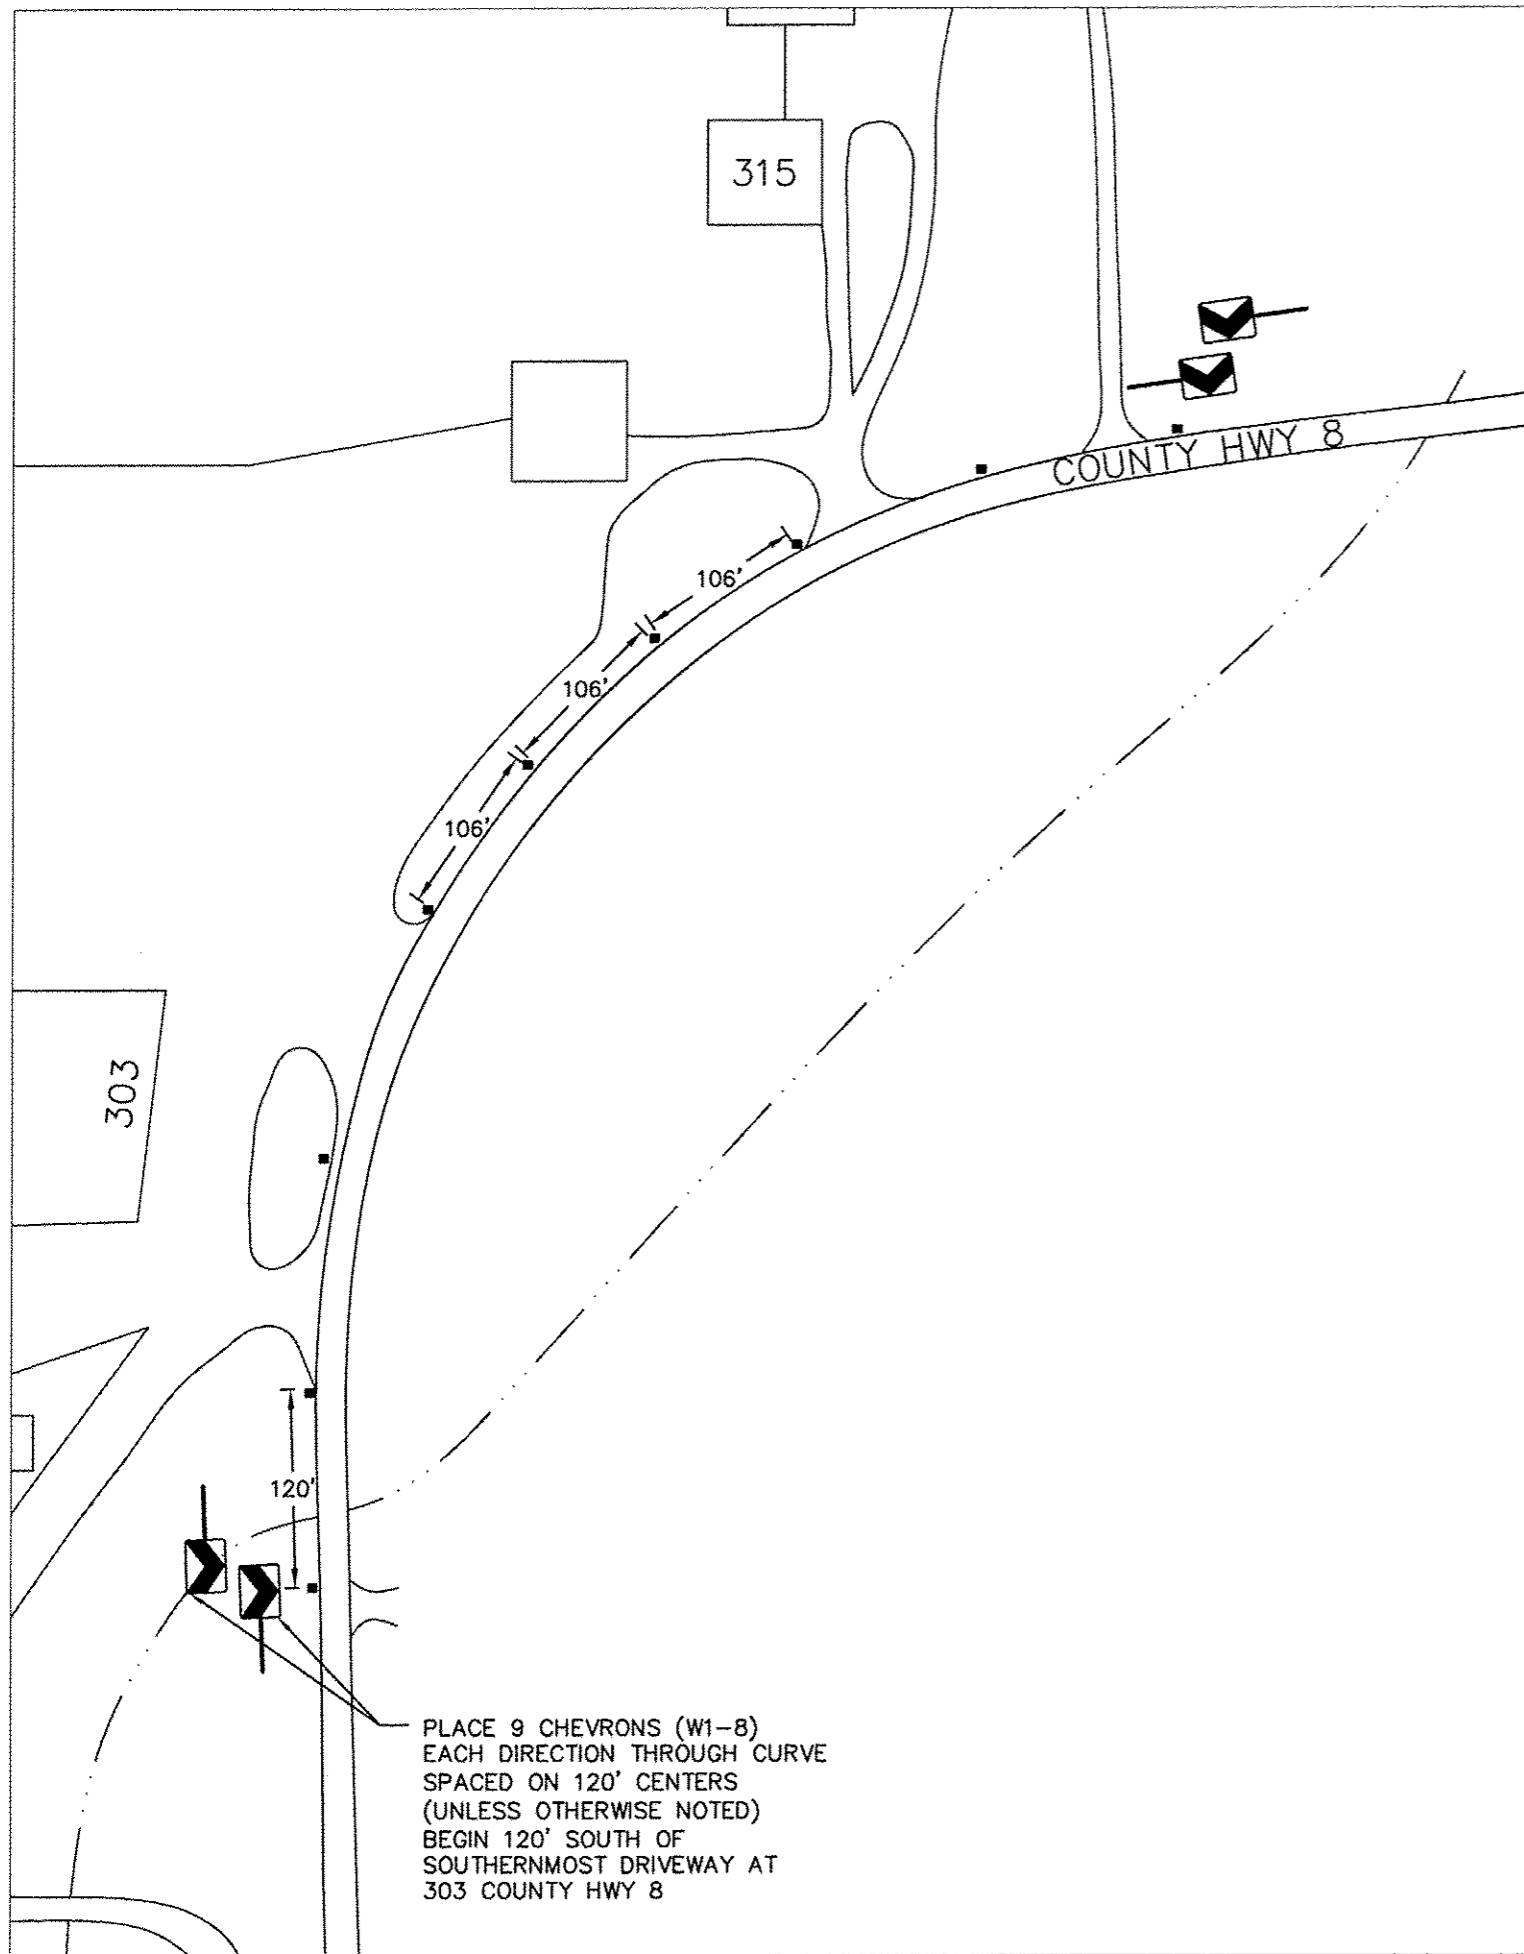

PLACE 9 CHEVRONS (W1-8)
 EACH DIRECTION THROUGH CURVE
 SPACED ON 120' CENTERS
 (UNLESS OTHERWISE NOTED)
 BEGIN 120' SOUTH OF
 SOUTHERNMOST DRIVEWAY AT
 303 COUNTY HWY 8

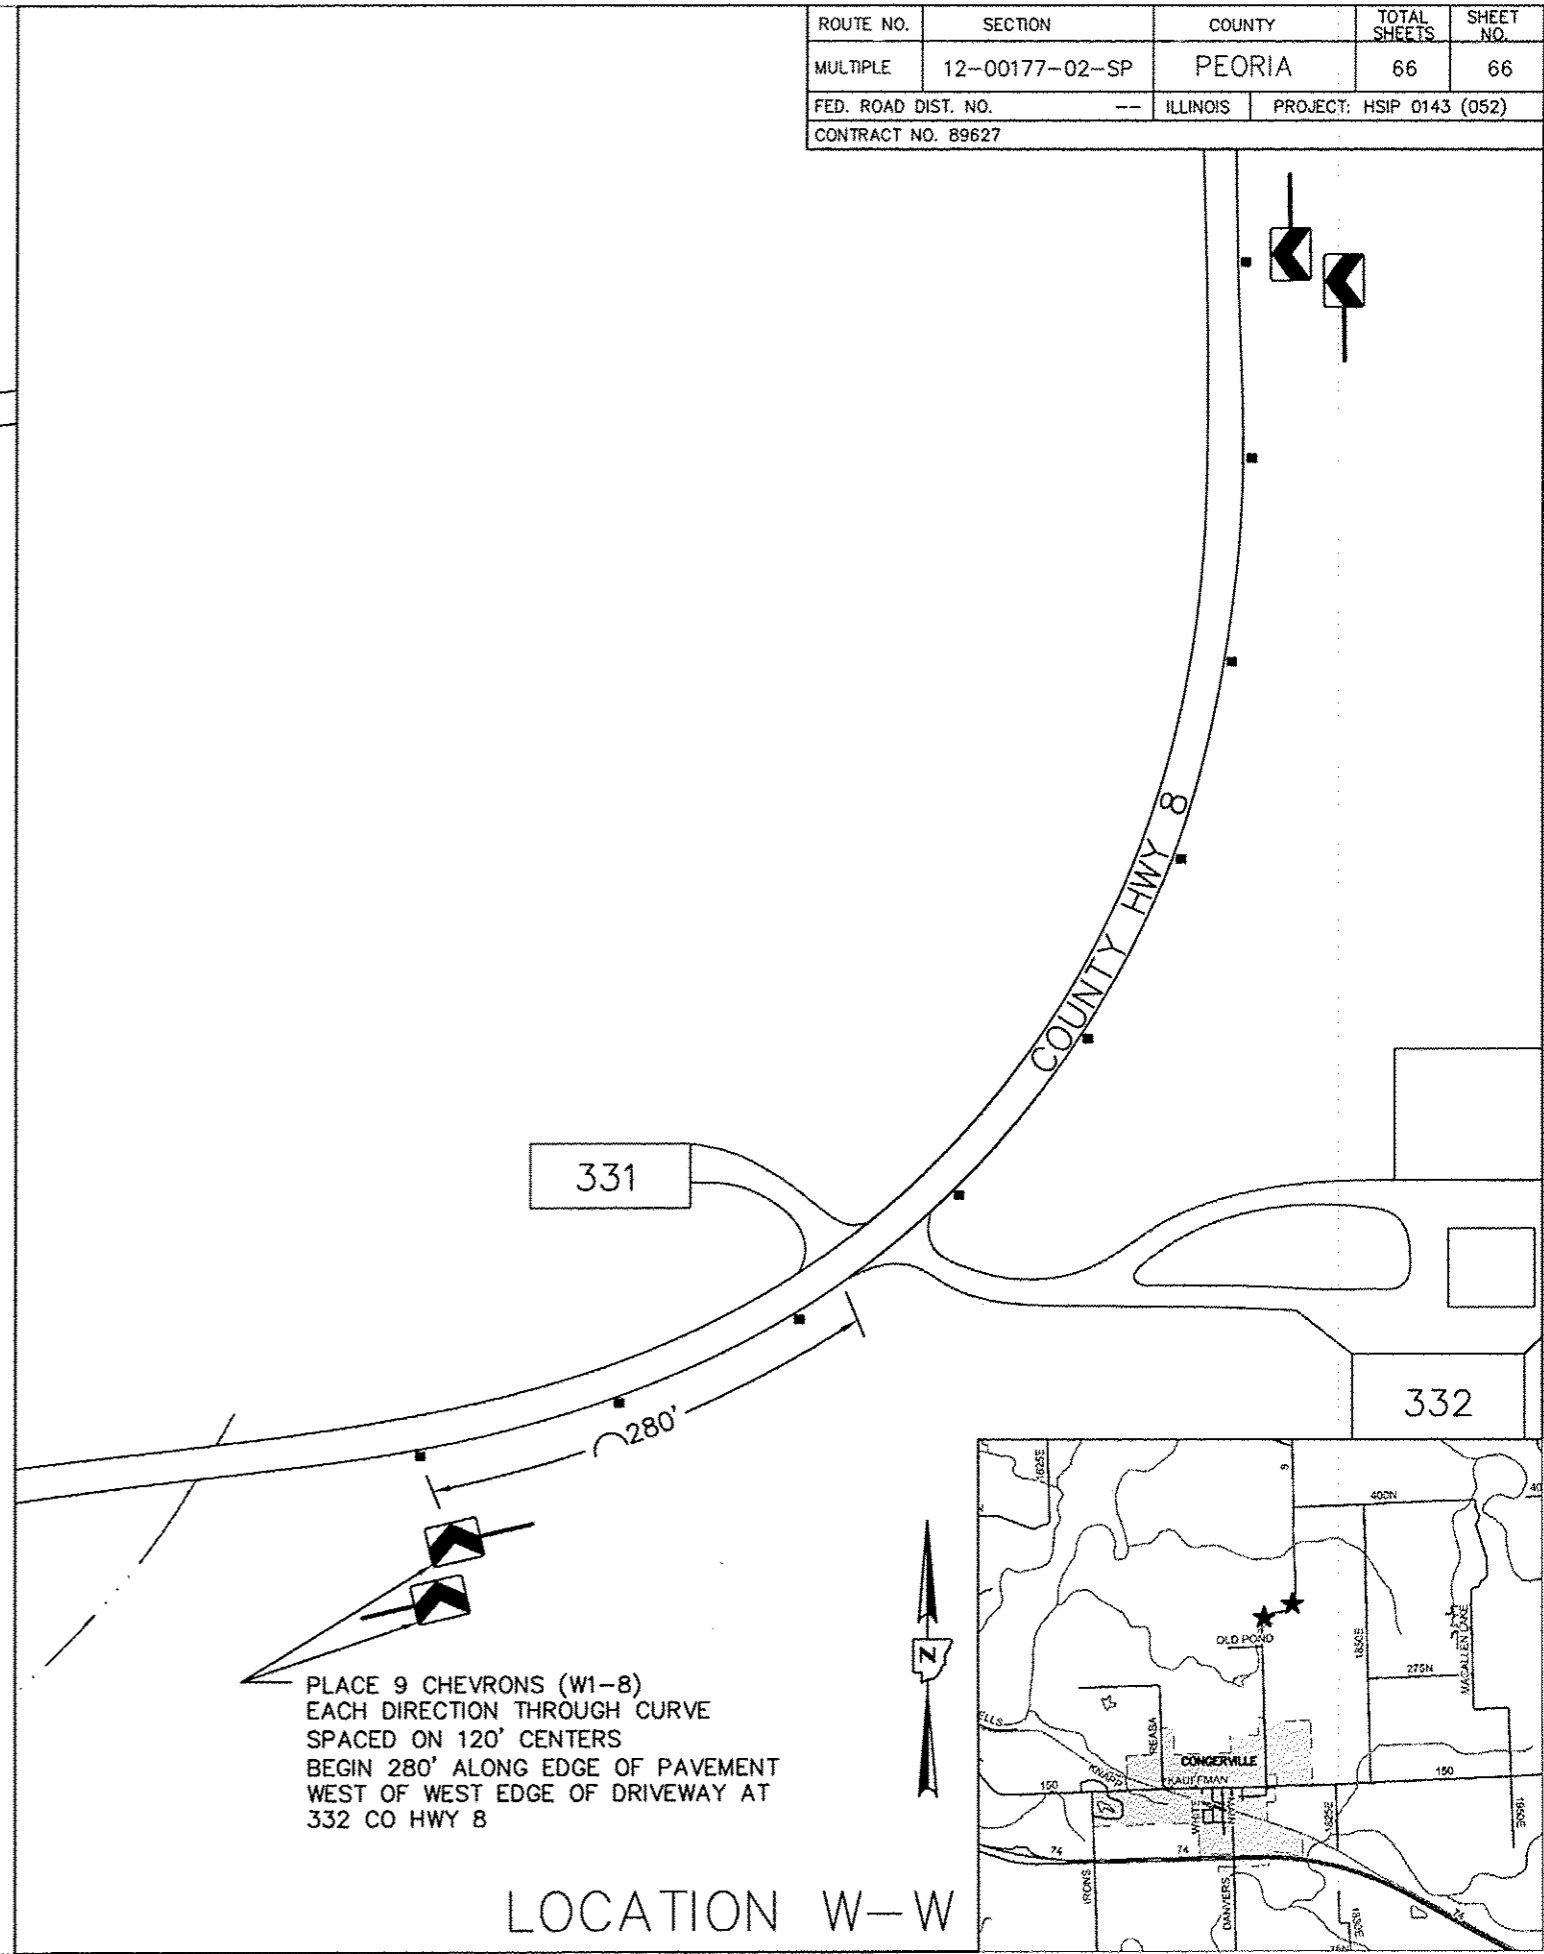

PLACE 9 CHEVRONS (W1-8)
 EACH DIRECTION THROUGH CURVE
 SPACED ON 120' CENTERS
 BEGIN 280' ALONG EDGE OF PAVEMENT
 WEST OF WEST EDGE OF DRIVEWAY AT
 332 CO HWY 8

LOCATION W-W

