


© TYPICAL FOR PAVEMENT MARKING KINCH STREET - SEE DETAIL ON SHEET NO. 15


| SIGN LEGEND | | | | | |
|-------------|--|--|----|-------------------------------|--|
| 01 | BIKE ROUTE (D11-1) | | 06 | BIKE ROUTE ARROW RIGHT (M6-1) | |
| 02 | BIKE LANE (R3-17) | | 07 | BIKE ROUTE ARROW LEFT (M6-1) | |
| 03 | MAY USE FULL LANE (R4-11) | | 08 | BIKE ROUTE ARROW AHEAD (M6-3) | |
| 04 | NO PARKING THIS SIDE OF STREET | | 09 | AHEAD (R3-17aP) | |
| 05 | BIKE ROUTE ARROW LEFT AND RIGHT (M6-4) | | 10 | ENDS (R3-17bP) | |

- 2 4" SKIP-DASH YELLOW
- 3 6" WHITE
- 4 12" YELLOW
- 5 12" WHITE
- 6 4" DOUBLE YELLOW

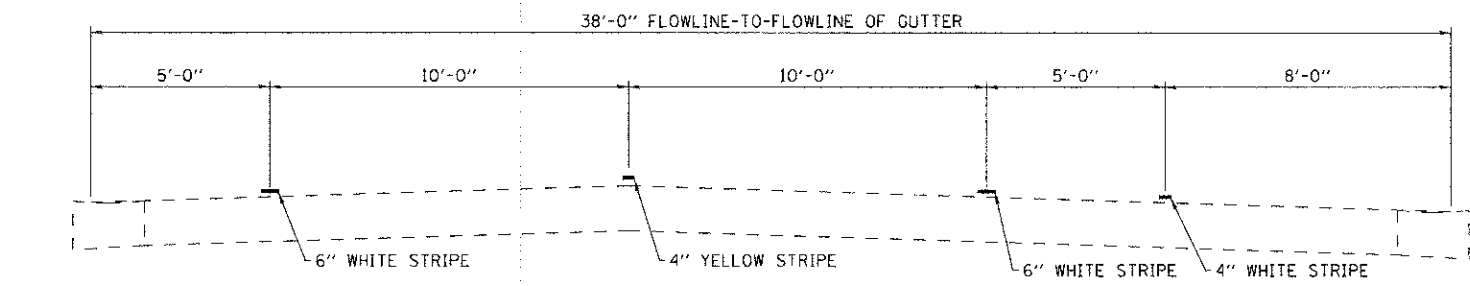

© TYPICAL FOR PAVEMENT MARKING KINCH STREET COUNTRY SQUIRE DRIVE TO EASY STREET

| PAVEMENT MARKING LEGEND | |
|-------------------------|------------------|
| 1 | 4" WHITE |
| 2 | 4" YELLOW |
| 3 | 6" WHITE |
| 4 | 12" YELLOW |
| 5 | 12" WHITE |
| 6 | 4" DOUBLE YELLOW |

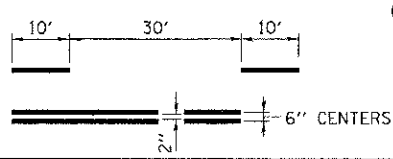

PRINT DRIVER: J.P.D. 0.8/11
 PEN: 0.5/11
 PLOT: 0.5/11
 FILE: 12-00517-00-ST-02.dwg



USER NAME: jhas
 ESCA PROJECT NO: 1020.04
 PLOT SCALE: 0.0033" / IN.
 PLOT DATE: 1/30/2013 2:10:09 PM

DESIGNED: JMS
 DRAWN: RJT/HAS
 CHECKED: JMS
 DATE: 01/29/13

REVISED: -
 REVISED: -
 REVISED: -
 REVISED: -

STATE OF ILLINOIS
 DEPARTMENT OF TRANSPORTATION

KINCH STREET PAVEMENT MARKING
 SCALE AS SHOWN SHEET NO. 2 OF 3 SHEETS STA. TO STA.

| F.A. RTE. | SECTION | COUNTY | TOTAL SHEETS | SHEET NO. |
|---|----------------|-----------|--------------|-----------|
| VAR | 12-00517-00-ST | CHAMPAIGN | 22 | 14 |
| FED. ROAD DIST. NO. ILLINOIS FED. AID PROJECT AID | | | | |

CONTRACT NO. 91482