


NOTE 1: THE 4" WHITE PAVEMENT MARKING LINE TERMINATES AT THE LIMIT OF THE YELLOW PAINTED CURB (TYPICAL)

SIGN LEGEND					
01	BIKE ROUTE (D11-1)		06	BIKE ROUTE ARROW RIGHT (M6-1)	
02	BIKE LANE (R3-17)		07	BIKE ROUTE ARROW LEFT (M6-1)	
03	MAY USE FULL LANE (R4-11)		08	BIKE ROUTE ARROW AHEAD (M6-3)	
04	NO PARKING THIS SIDE OF STREET		09	AHEAD (R3-17aP)	
05	BIKE ROUTE ARROW LEFT AND RIGHT (M6-4)		10	ENDS (R3-17bP)	

- 2 4" SKIP-DASH YELLOW
- 6 4" DOUBLE YELLOW

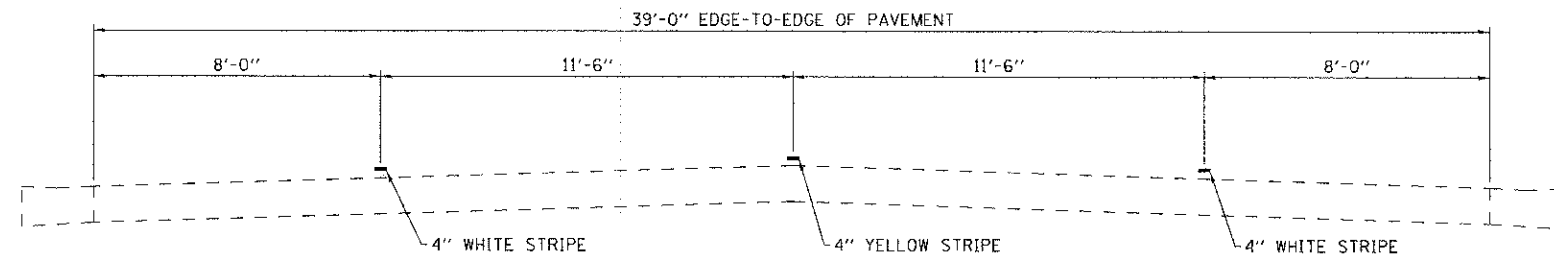

1 TYPICAL FOR PAVEMENT MARKING ANDERSON ST. MUMFORD DRIVE TO COLORADO AVENUE

PAVEMENT MARKING LEGEND	
1	4" WHITE
2	4" YELLOW
3	6" WHITE
4	12" YELLOW
5	12" WHITE
6	4" DOUBLE YELLOW

ESCA CONSULTING, INC.
 100 N. WASHINGTON ST., SUITE 200
 CHAMPAIGN, IL 61820-4400
 TEL: 217/244-8800
 FAX: 217/244-8801
 WWW.ESCA-CONSULTING.COM



USER NAME = hbs
 ESCA PROJECT NO. 1020.04
 PLOT SCALE = 0.8833 / IN.
 PLOT DATE = 1/30/2013 2:12:03 PM

DESIGNED - JMS
 DRAWN - RJT/HAS
 CHECKED - JMS
 DATE - 01/29/13

REVISED -
 REVISED -
 REVISED -
 REVISED -

STATE OF ILLINOIS
 DEPARTMENT OF TRANSPORTATION

ANDERSON STREET PAVEMENT MARKING

SCALE AS SHOWN SHEET NO. 1 OF 3 SHEETS STA. TO STA.

F.A. RTE.	SECTION	COUNTY	TOTAL SHEETS	SHEET NO.
VAR	12-00517-00-ST	CHAMPAIGN	22	16
CONTRACT NO. 91482				
FED. ROAD DIST. NO. ILLINOIS FED. AID PROJECT AID				