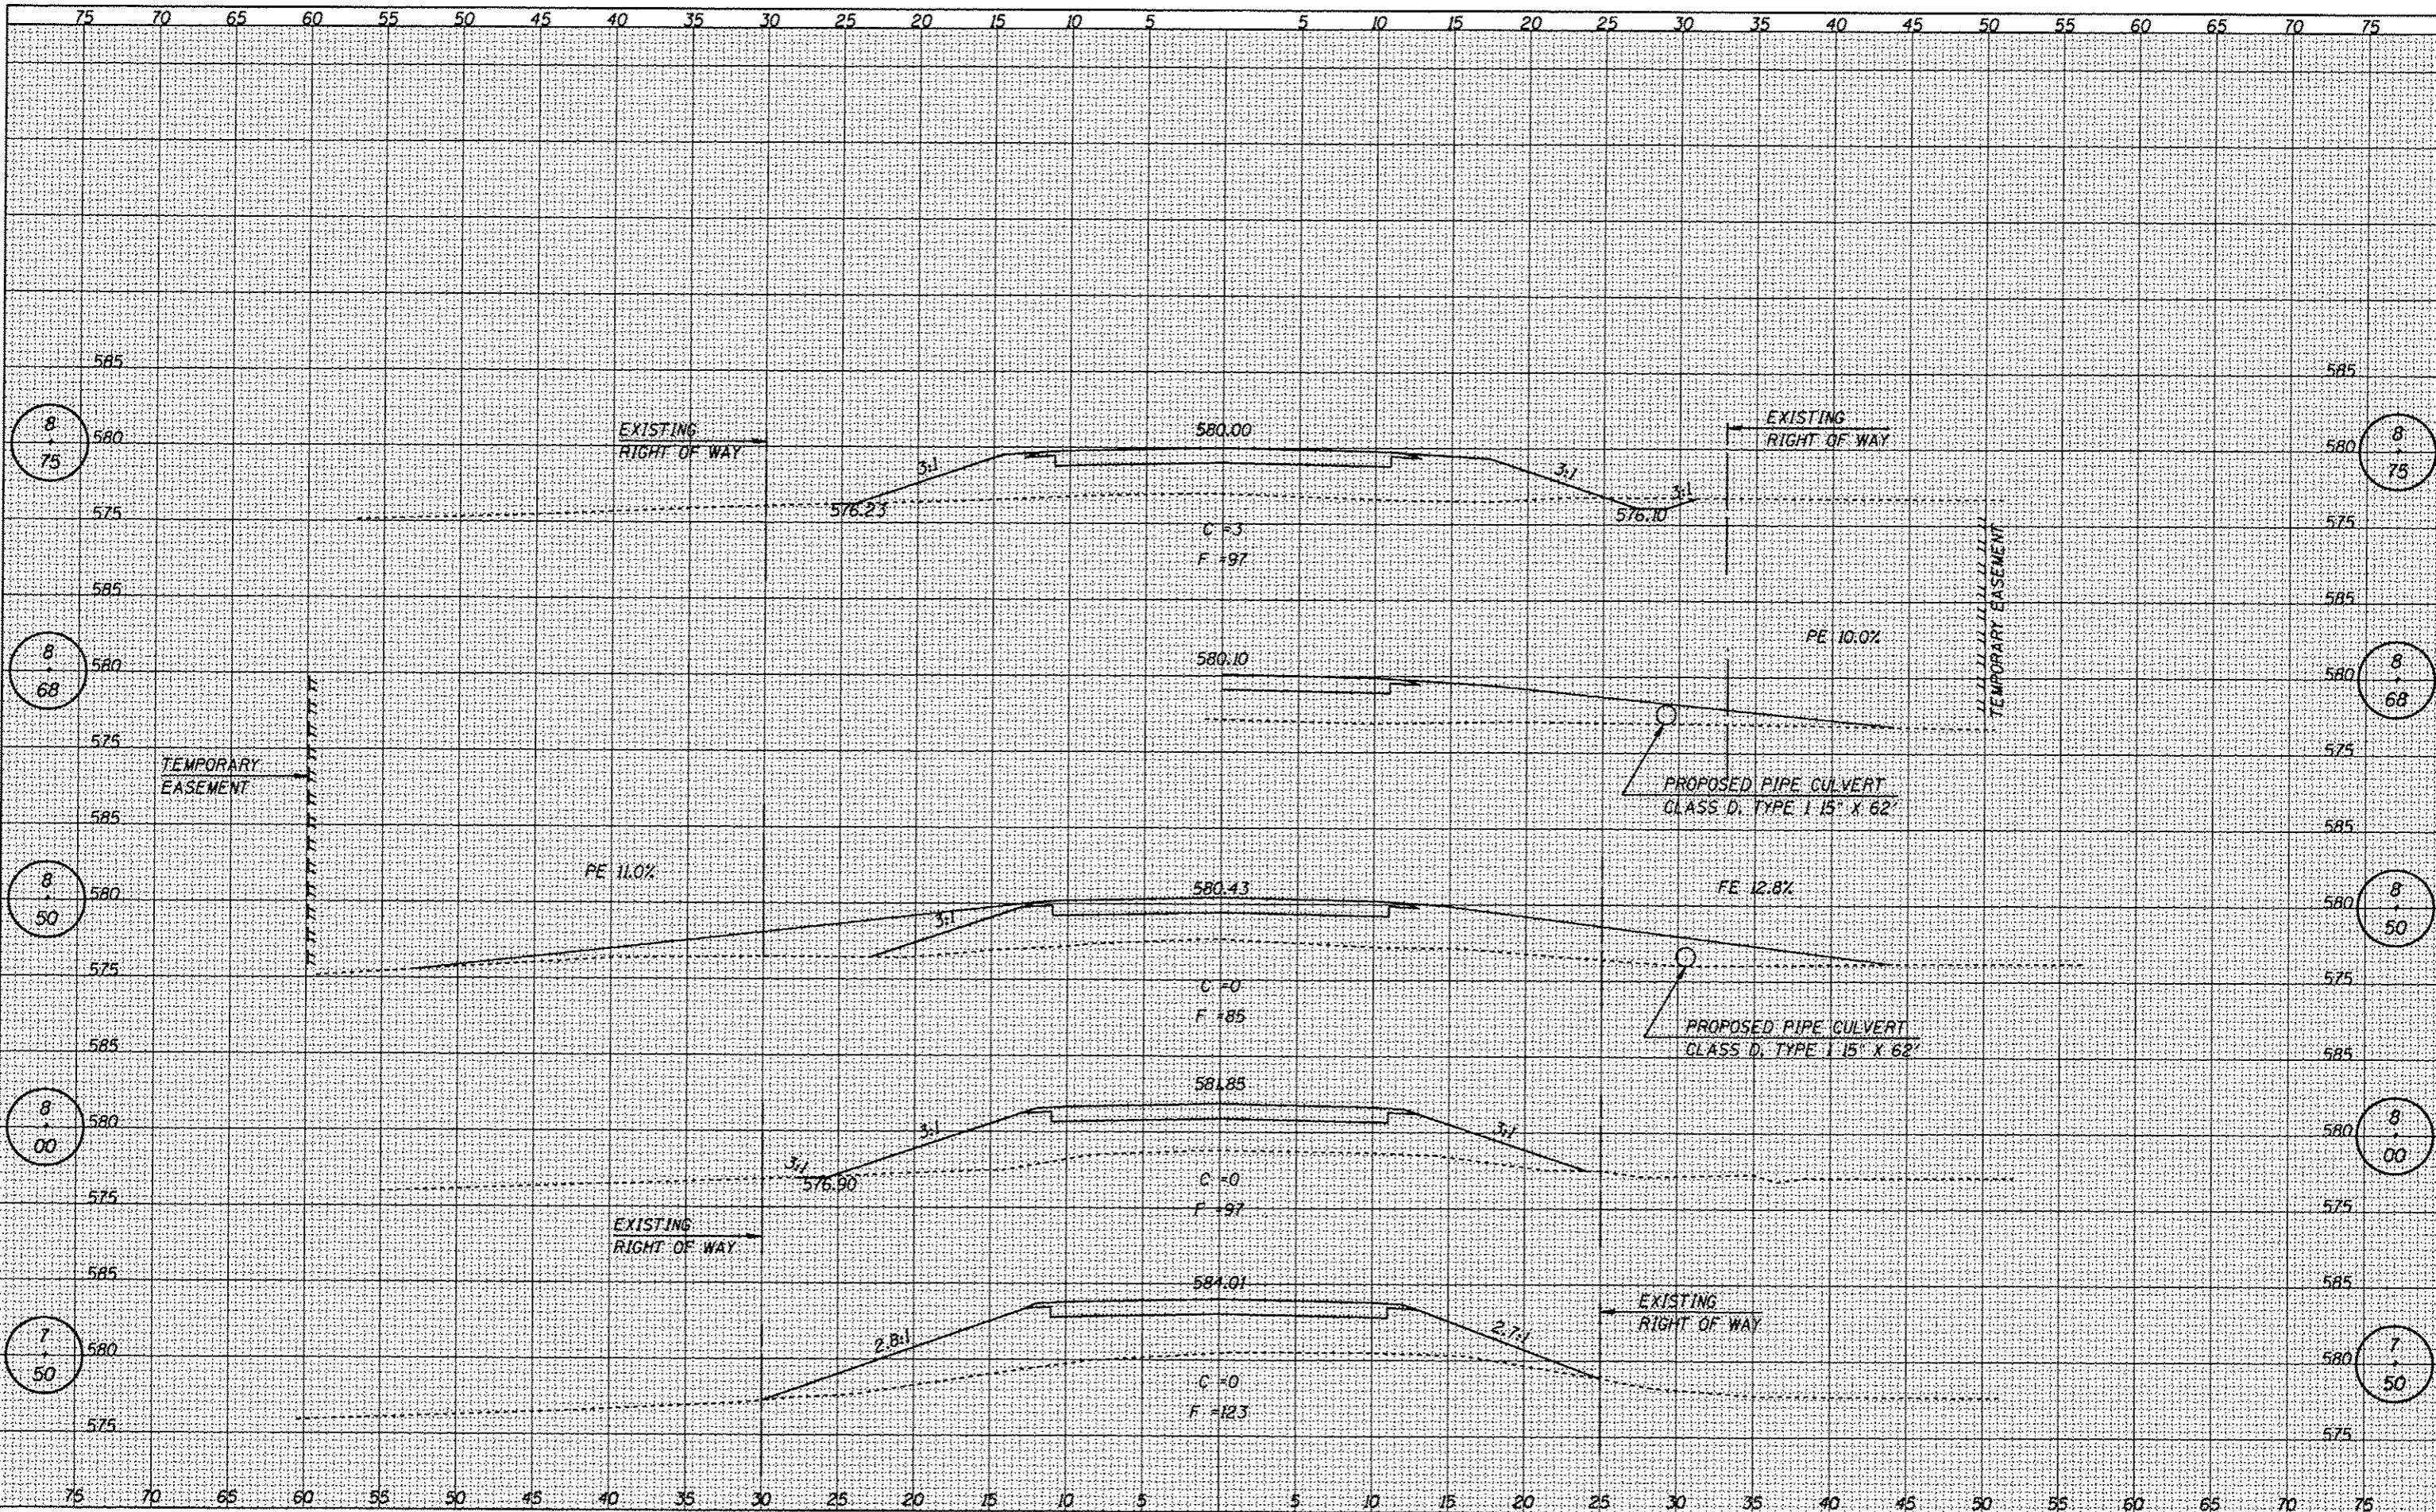


ORIGINAL	SURVEY	PLOTTED	TEMP. LATE	AREAS DESIGN.
DATE	BY	NOTE BOOK	NO.	NO.

ORIGINAL	SURVEY	PLOTTED	TEMP. LATE	AREAS DESIGN.
DATE	BY	NOTE BOOK	NO.	NO.


**CEC**  
Cummins  
Engineering  
Corporation  
Civil and Structural Engineering

JOB # 2228  
FILE NAME = 2228-area.dgn  
PLOT SCALE = 10,000 ft / in.  
PLOT DATE = 1/3/2013

DESIGNED - NAK  
DRAWN - AJH  
CHECKED - NAK  
DATE - 05/04/2009

REVISED -  
REVISED -  
REVISED -  
REVISED -

REVISED -  
REVISED -  
REVISED -  
REVISED -

MACOUPIN COUNTY  
CH 10 BRIDGE REPLACEMENT

## CROSS SECTIONS - CH 10

F.A.S. RTE.	SECTION	COUNTY	TOTAL SHEETS	HEET NO.
CH 10	08-00092-00-BR	MACOUPIN	23	18

CONTRACT NO.  
ILLINOIS FED. AID PROJECT

93595