


DATE	
BY	
SURVEYED	
PLOTTED	
TEMPLATE	
NOTE BOOK	
AREAS CHECKED	
NO.	

DATE	
BY	
SURVEYED	
PLOTTED	
TEMPLATE	
NOTE BOOK	
AREAS CHECKED	
NO.	

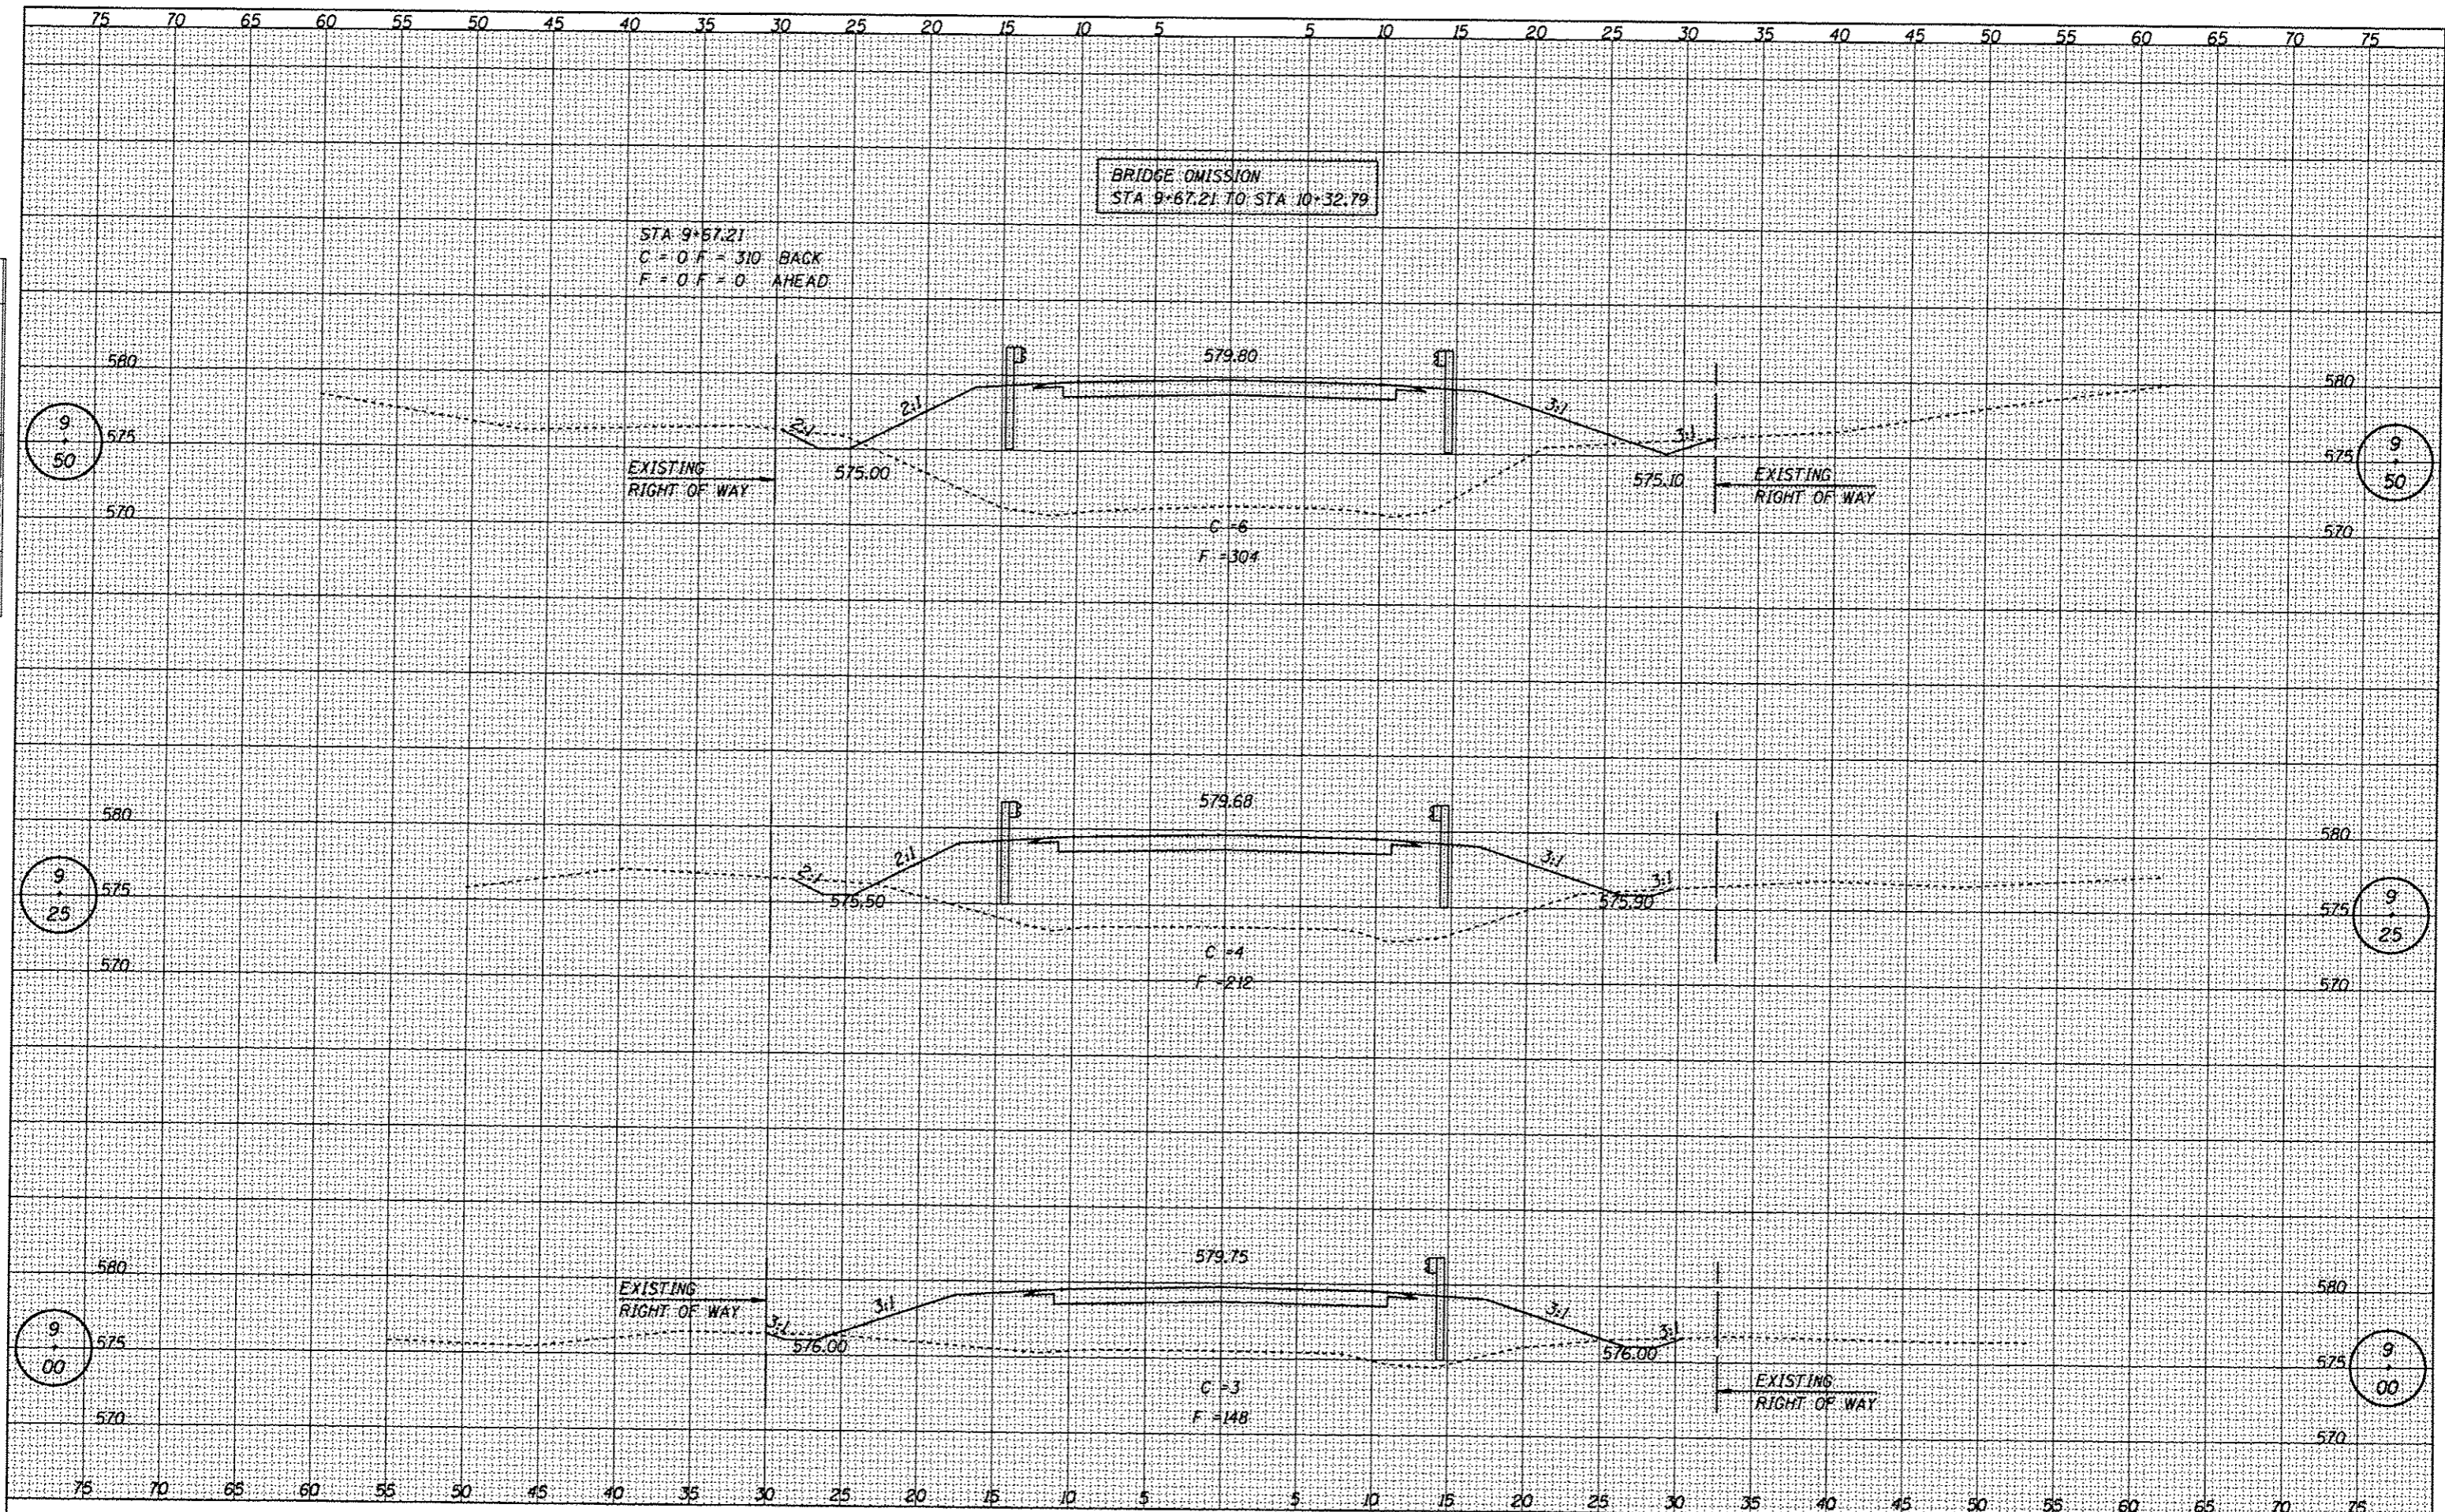

BRIDGE OMISSION
STA 9+67.21 TO STA 10+32.79

STA 9+57.21
C = 0. F = 310 BACK
F = 0. F = 0 AHEAD

9
50

9
50

9
25

9
25

9
00

9
00

CEC Cummins Engineering Corporation Civil and Structural Engineering	JOB # 2228	DESIGNED - NAK	REVISED -	MACOUPIN COUNTY CH 10 BRIDGE REPLACEMENT	CROSS SECTIONS - CH 10			F.A.S. RTE. CH 10	SECTION 08-00092-00-BR	COUNTY MACOUPIN	TOTAL SHEETS 23	SHEET NO. 19
	FILE NAME = 2228xxxx.dgn	DRAWN - AJH	REVISED -		SCALE: _____	SHEET NO. _____	OF SHEETS _____	STA. _____	TO STA. _____	CONTRACT NO. 93595		
	PLOT SCALE = 18,0000 sf / in.	CHECKED - NAK	REVISED -					FED. ROAD DIST. NO. _____ ILLINOIS FED. AID PROJECT				
	PLOT DATE = 1/3/2013	DATE - 05/04/2009	REVISED -									