


DATE	
BY	
SURVEYED	
PLOTTED	
EMPLATE	
NOTE BOOK	
AREAS CHECKED	

DATE	
BY	
SURVEYED	
PLOTTED	
EMPLATE	
NOTE BOOK	
AREAS CHECKED	

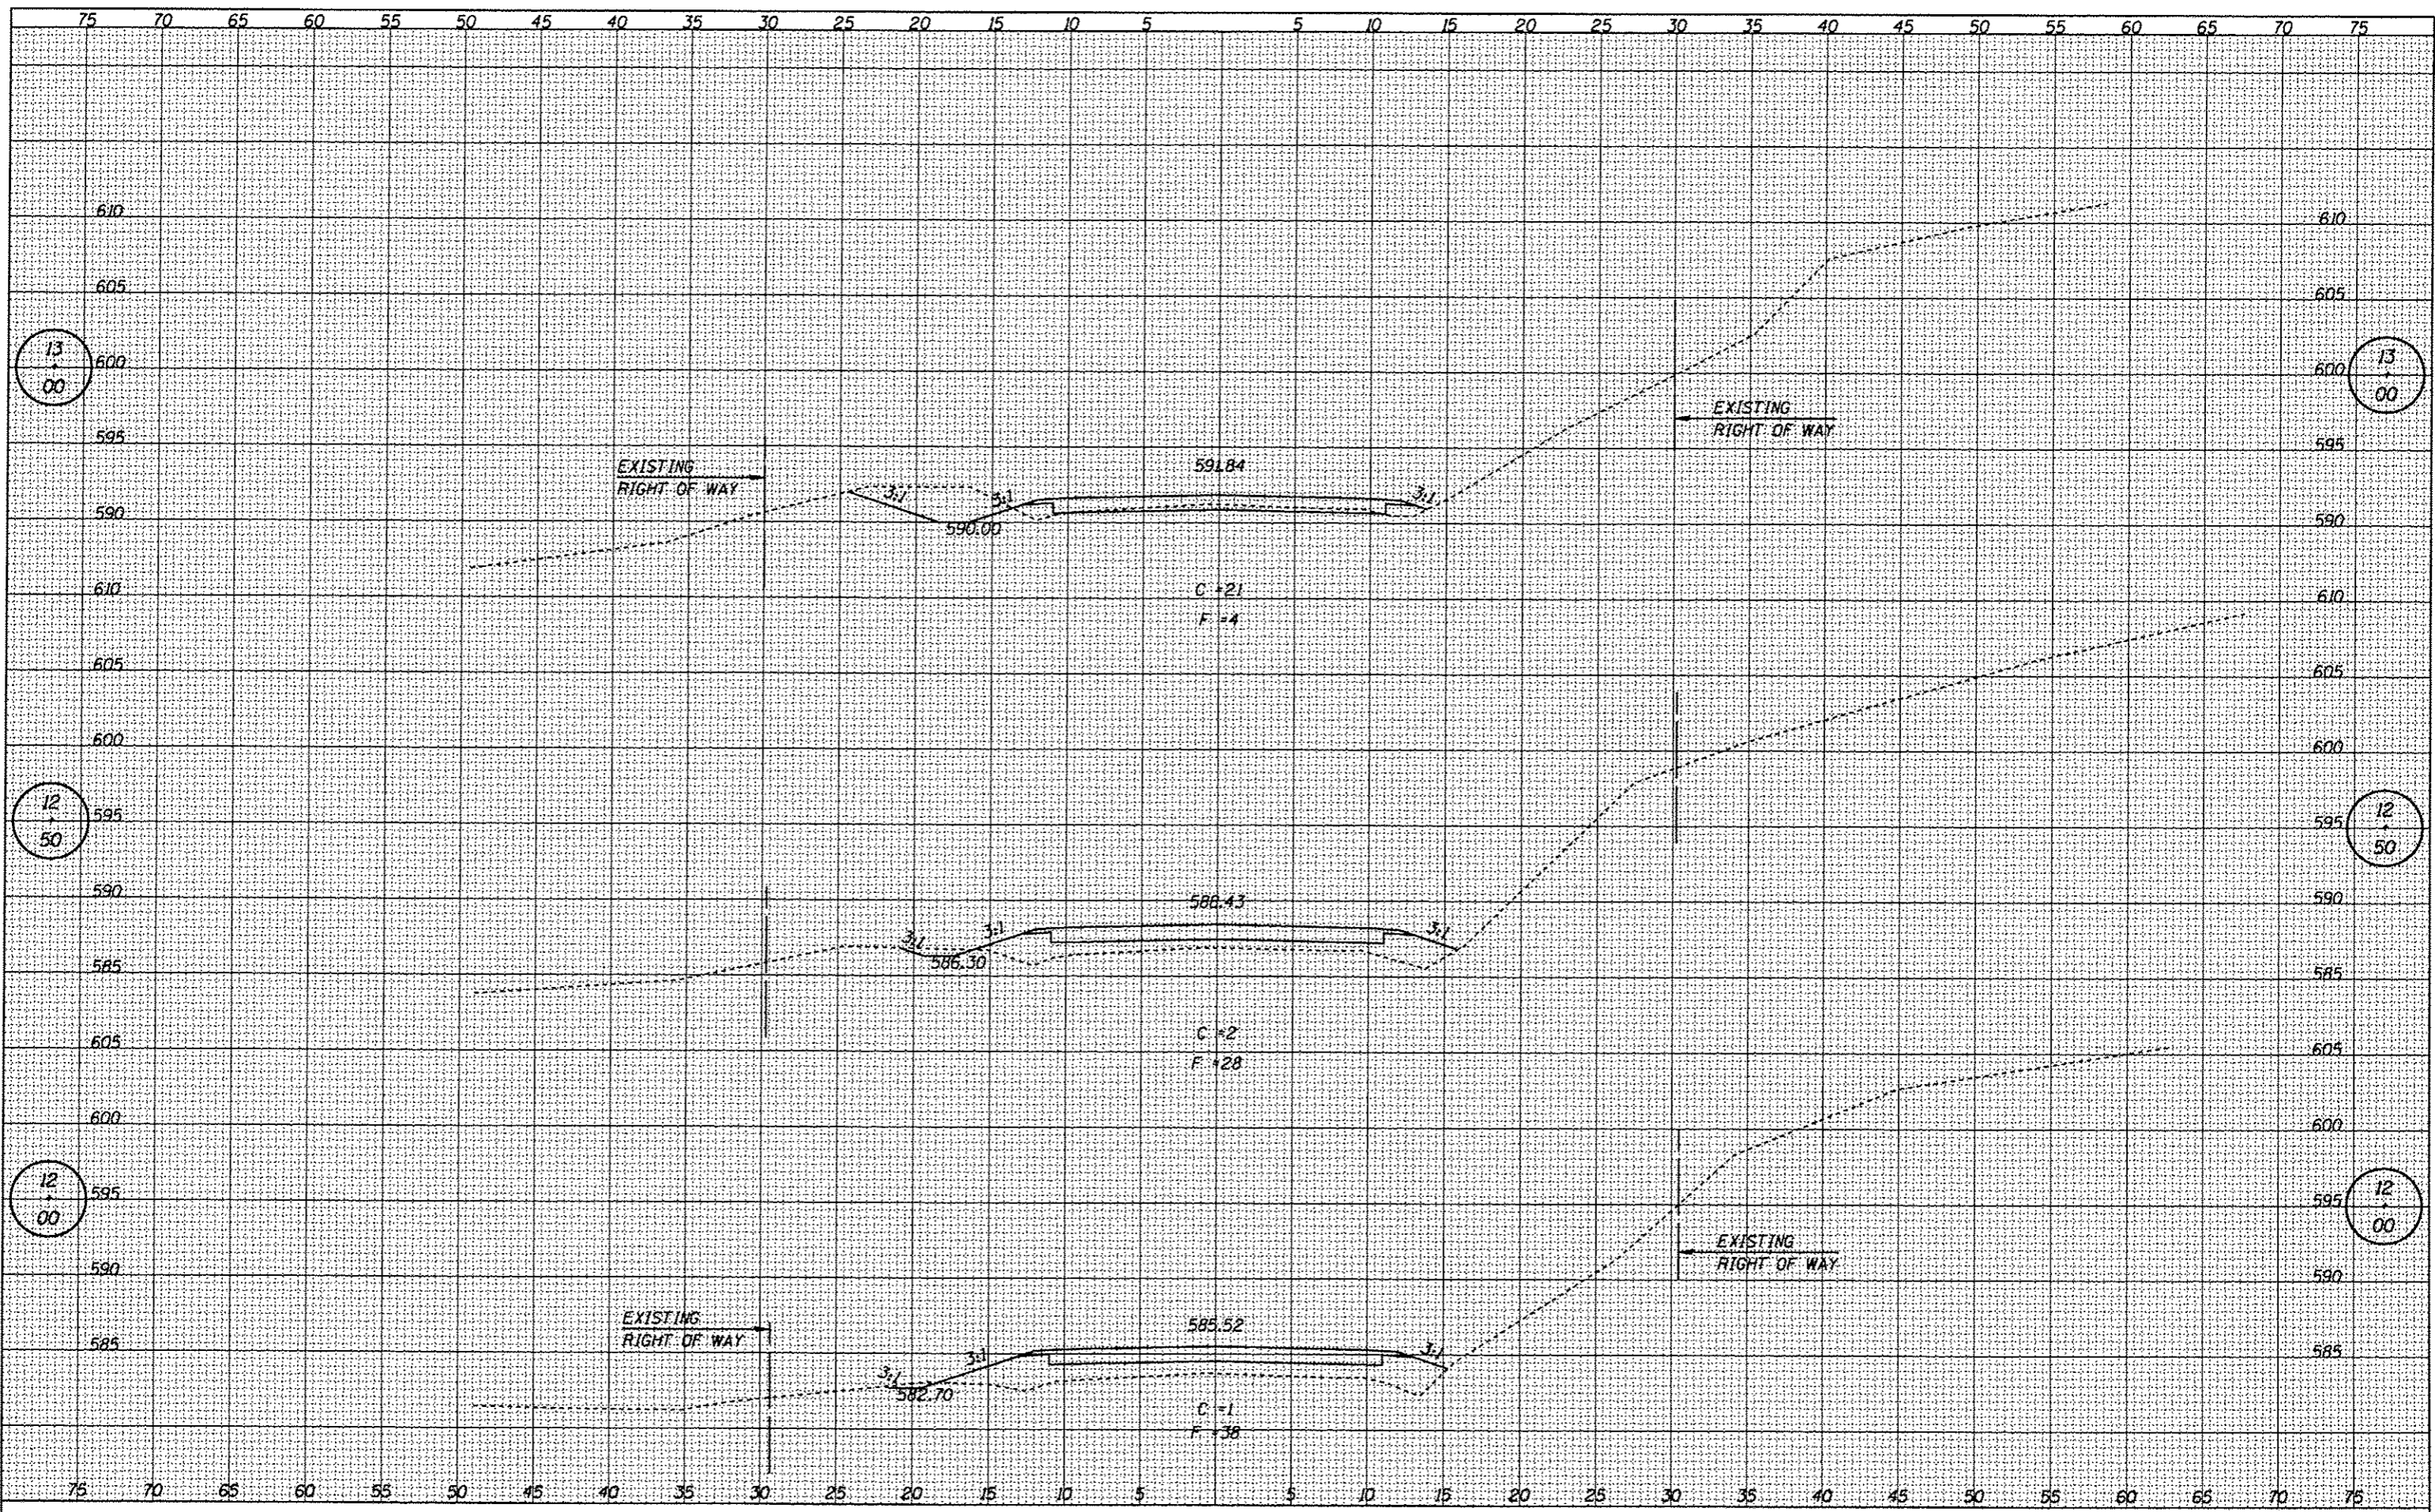

**CEC** Cummins Engineering Corporation  
Civil and Structural Engineering

JOB # 2228  
FILE NAME = 2228.ssd.dgn  
PLOT SCALE = 1/8,000 ft / in.  
PLOT DATE = 1/3/2013

DESIGNED -	NAK	REVISED -	
DRAWN -	AJH	REVISED -	
CHECKED -	NAK	REVISED -	
DATE -	05/04/2009	REVISED -	

**MACOUPIN COUNTY  
CH 10 BRIDGE REPLACEMENT**

**CROSS SECTIONS - CH 10**

SCALE: SHEET NO. OF SHEETS STA. TO STA.

F.A.S. RTE.	SECTION	COUNTY	TOTAL SHEETS	SHEET NO.
CH 10	08-00092-00-BR	MACOUPIN	23	22
CONTRACT NO.				
FED. ROAD DIST. NO. ILLINOIS FED. AID PROJECT				

93595