


FINAL SURVEY	BY	DATE
SURVEY		
PLOTTED		
NOTE BOOK		
AREAS CHECKED		
NO.		

ORIGINAL SURVEY	BY	DATE
SCANNED		
PLOTTED		
NOTE BOOK		
AREAS CHECKED		
NO.		

PRINTED DATE: 2/18/2013
 FILE NAME: N:\Projects\I-55 Co Highway 7 over Union Drainage Ditch 3\CA000\Drawings\Sheets\13-16-CH7 XS Sheets_Rev.dgn

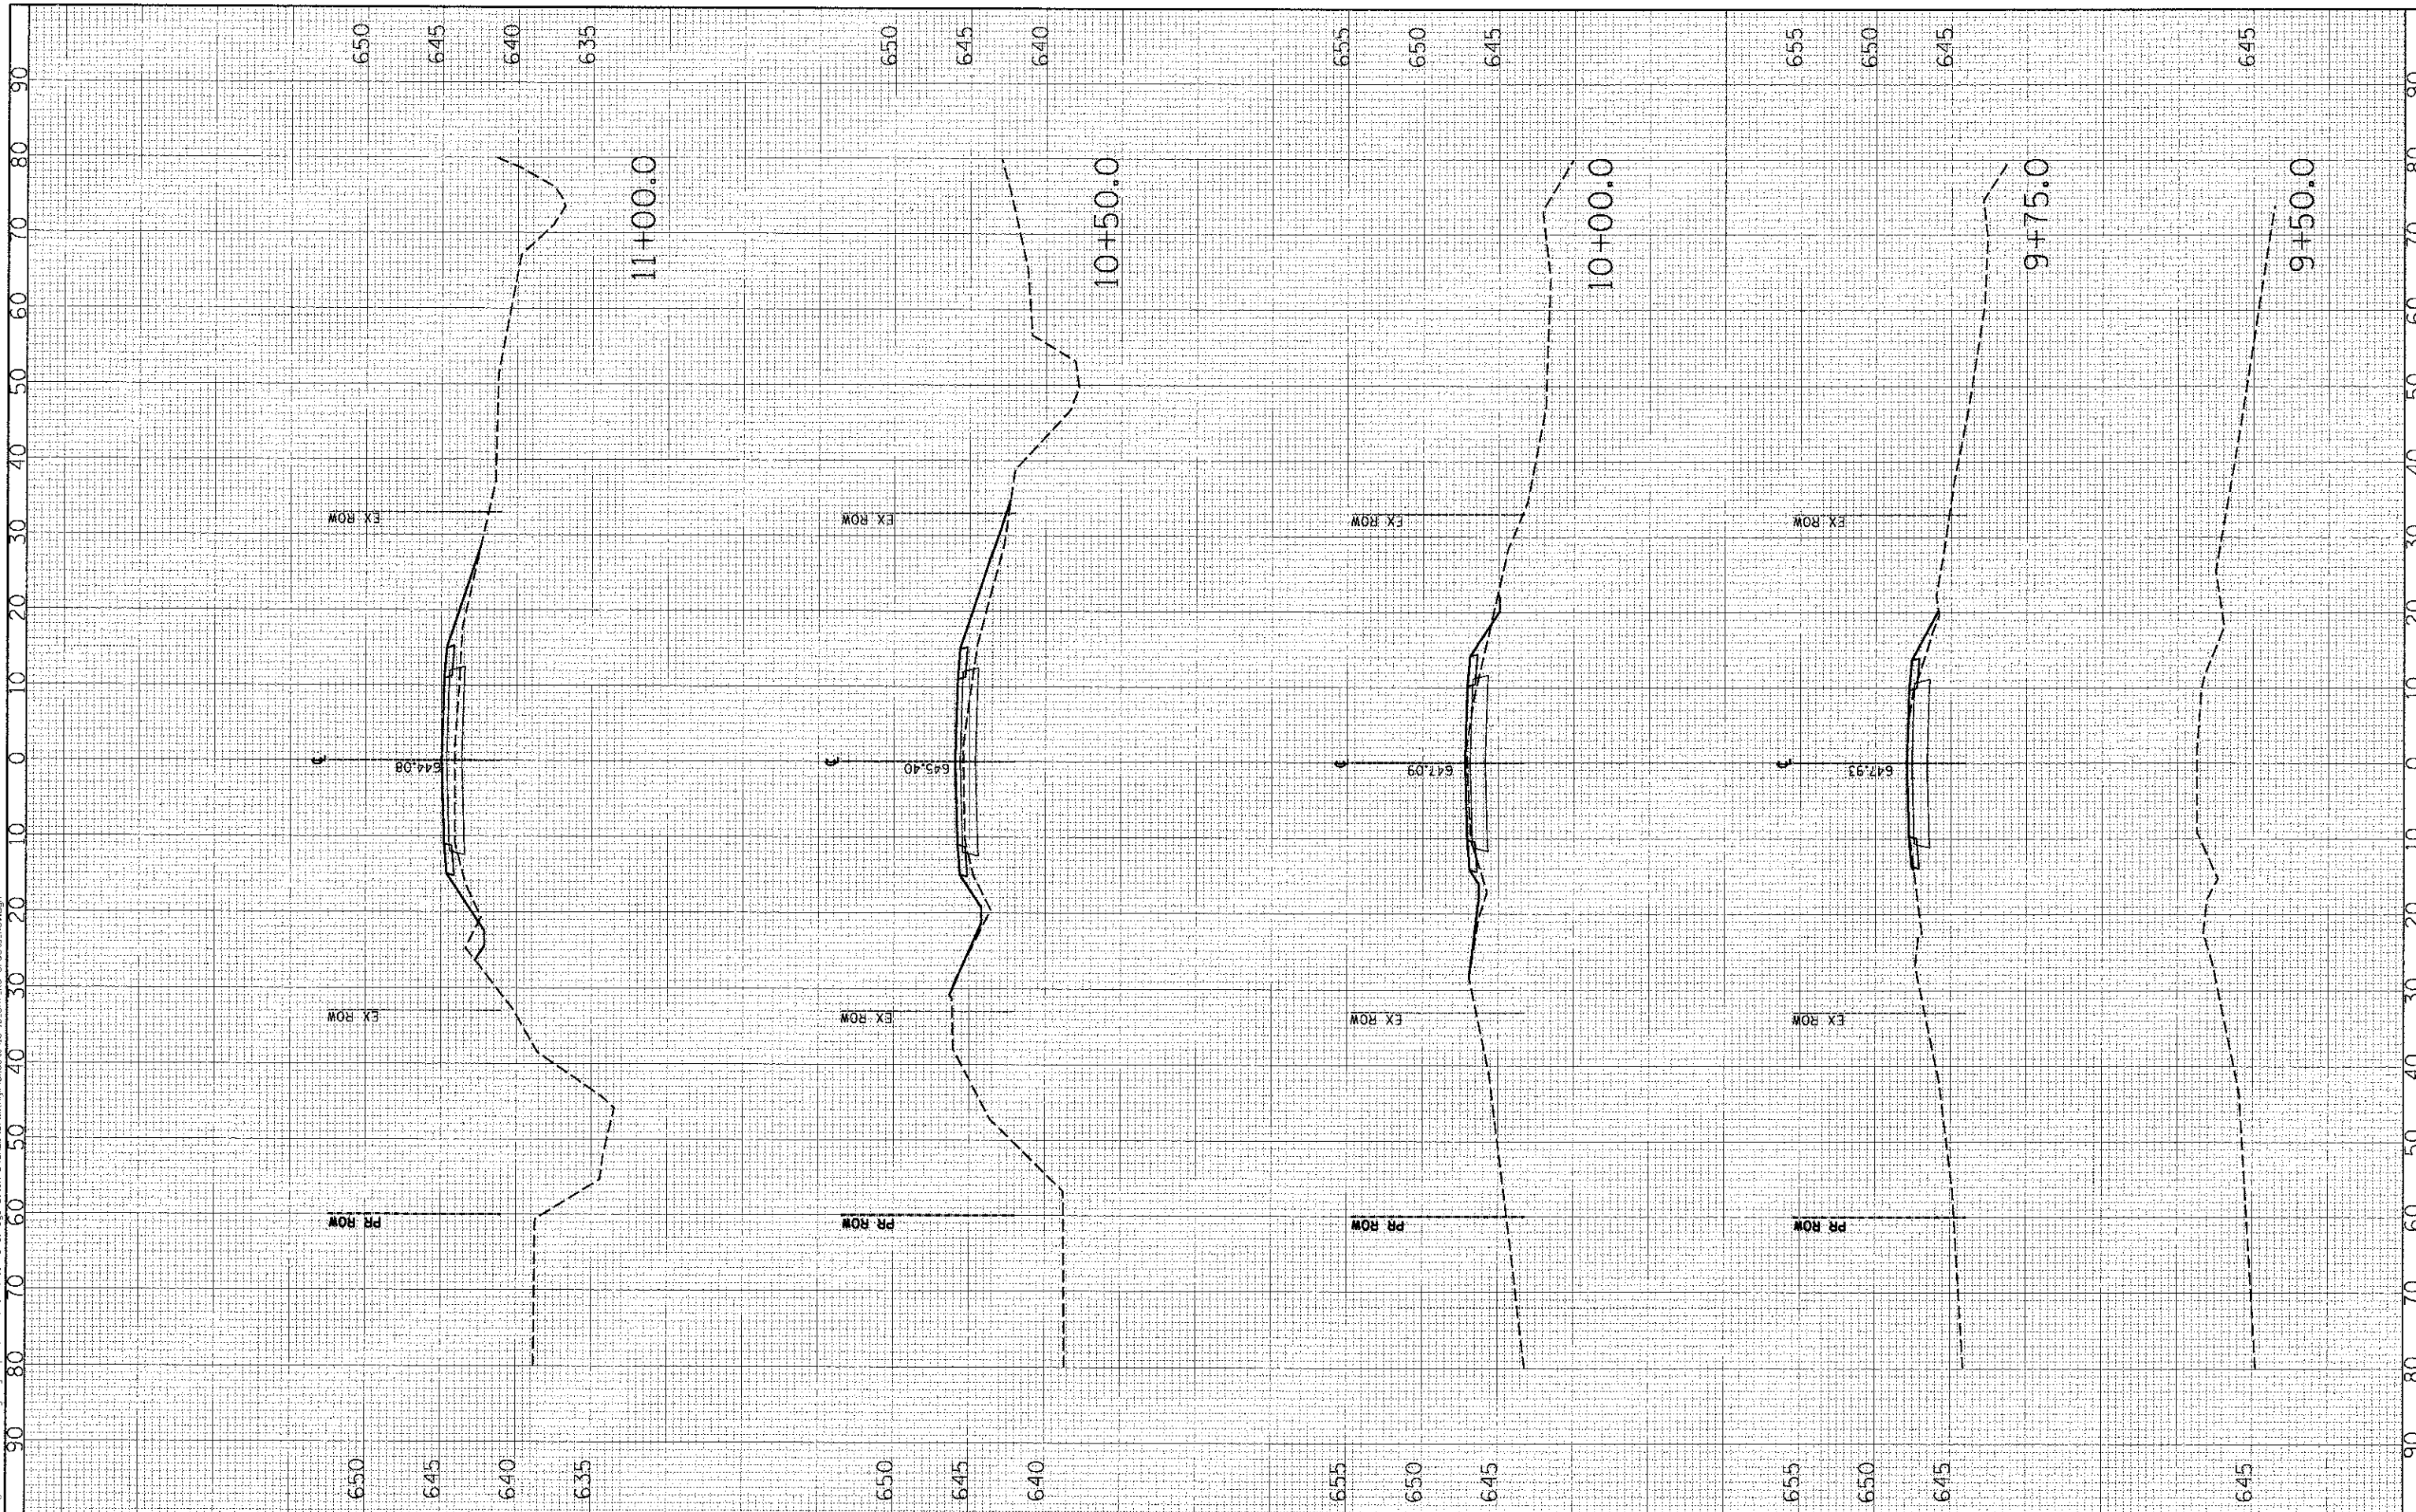

USER NAME = gusers
 PLOT SCALE = 10.0000' / IN.
 PLOT DATE = 2/18/2013

DESIGNED - JEH
 DRAWN - JEH
 CHECKED - DF
 DATE - 02-18-2013

REVISED -
 REVISED -
 REVISED -
 REVISED -

STATE OF ILLINOIS
 DEPARTMENT OF TRANSPORTATION

COUNTY HIGHWAY 7 OVER UNION DRAINAGE DITCH 3

SCALE: 1"=10' 1"V=5'

STA. 9+50.0 TO STA. 11+00.0

CNTY HWY	SECTION	COUNTY	TOTAL SHEETS	SHEET NO.
7	07-00142-00-BR	COLES	18	13
CONTRACT NO. 95643			ILLINOIS FED. AID PROJECT	