


FINAL	SURVEYED	DATE
SAFELY	PLOTTED	BY
NOTE BOOK	APPROPRIATE	
NO.	AREAS CALCULATED	

ORIGINAL	SURVEYED	DATE
SAFELY	PLOTTED	BY
NOTE BOOK	APPROPRIATE	
NO.	AREAS CALCULATED	

PRINTED DATE: 2/18/2013  
 FILE NAME: N:\Projects\Coles Co Highway Dept\ATH 7 over Union Drainage Ditch 3\DWG\Drawings\Sheets\11-18-13\11-18-13.dwg  
 USER: JEH

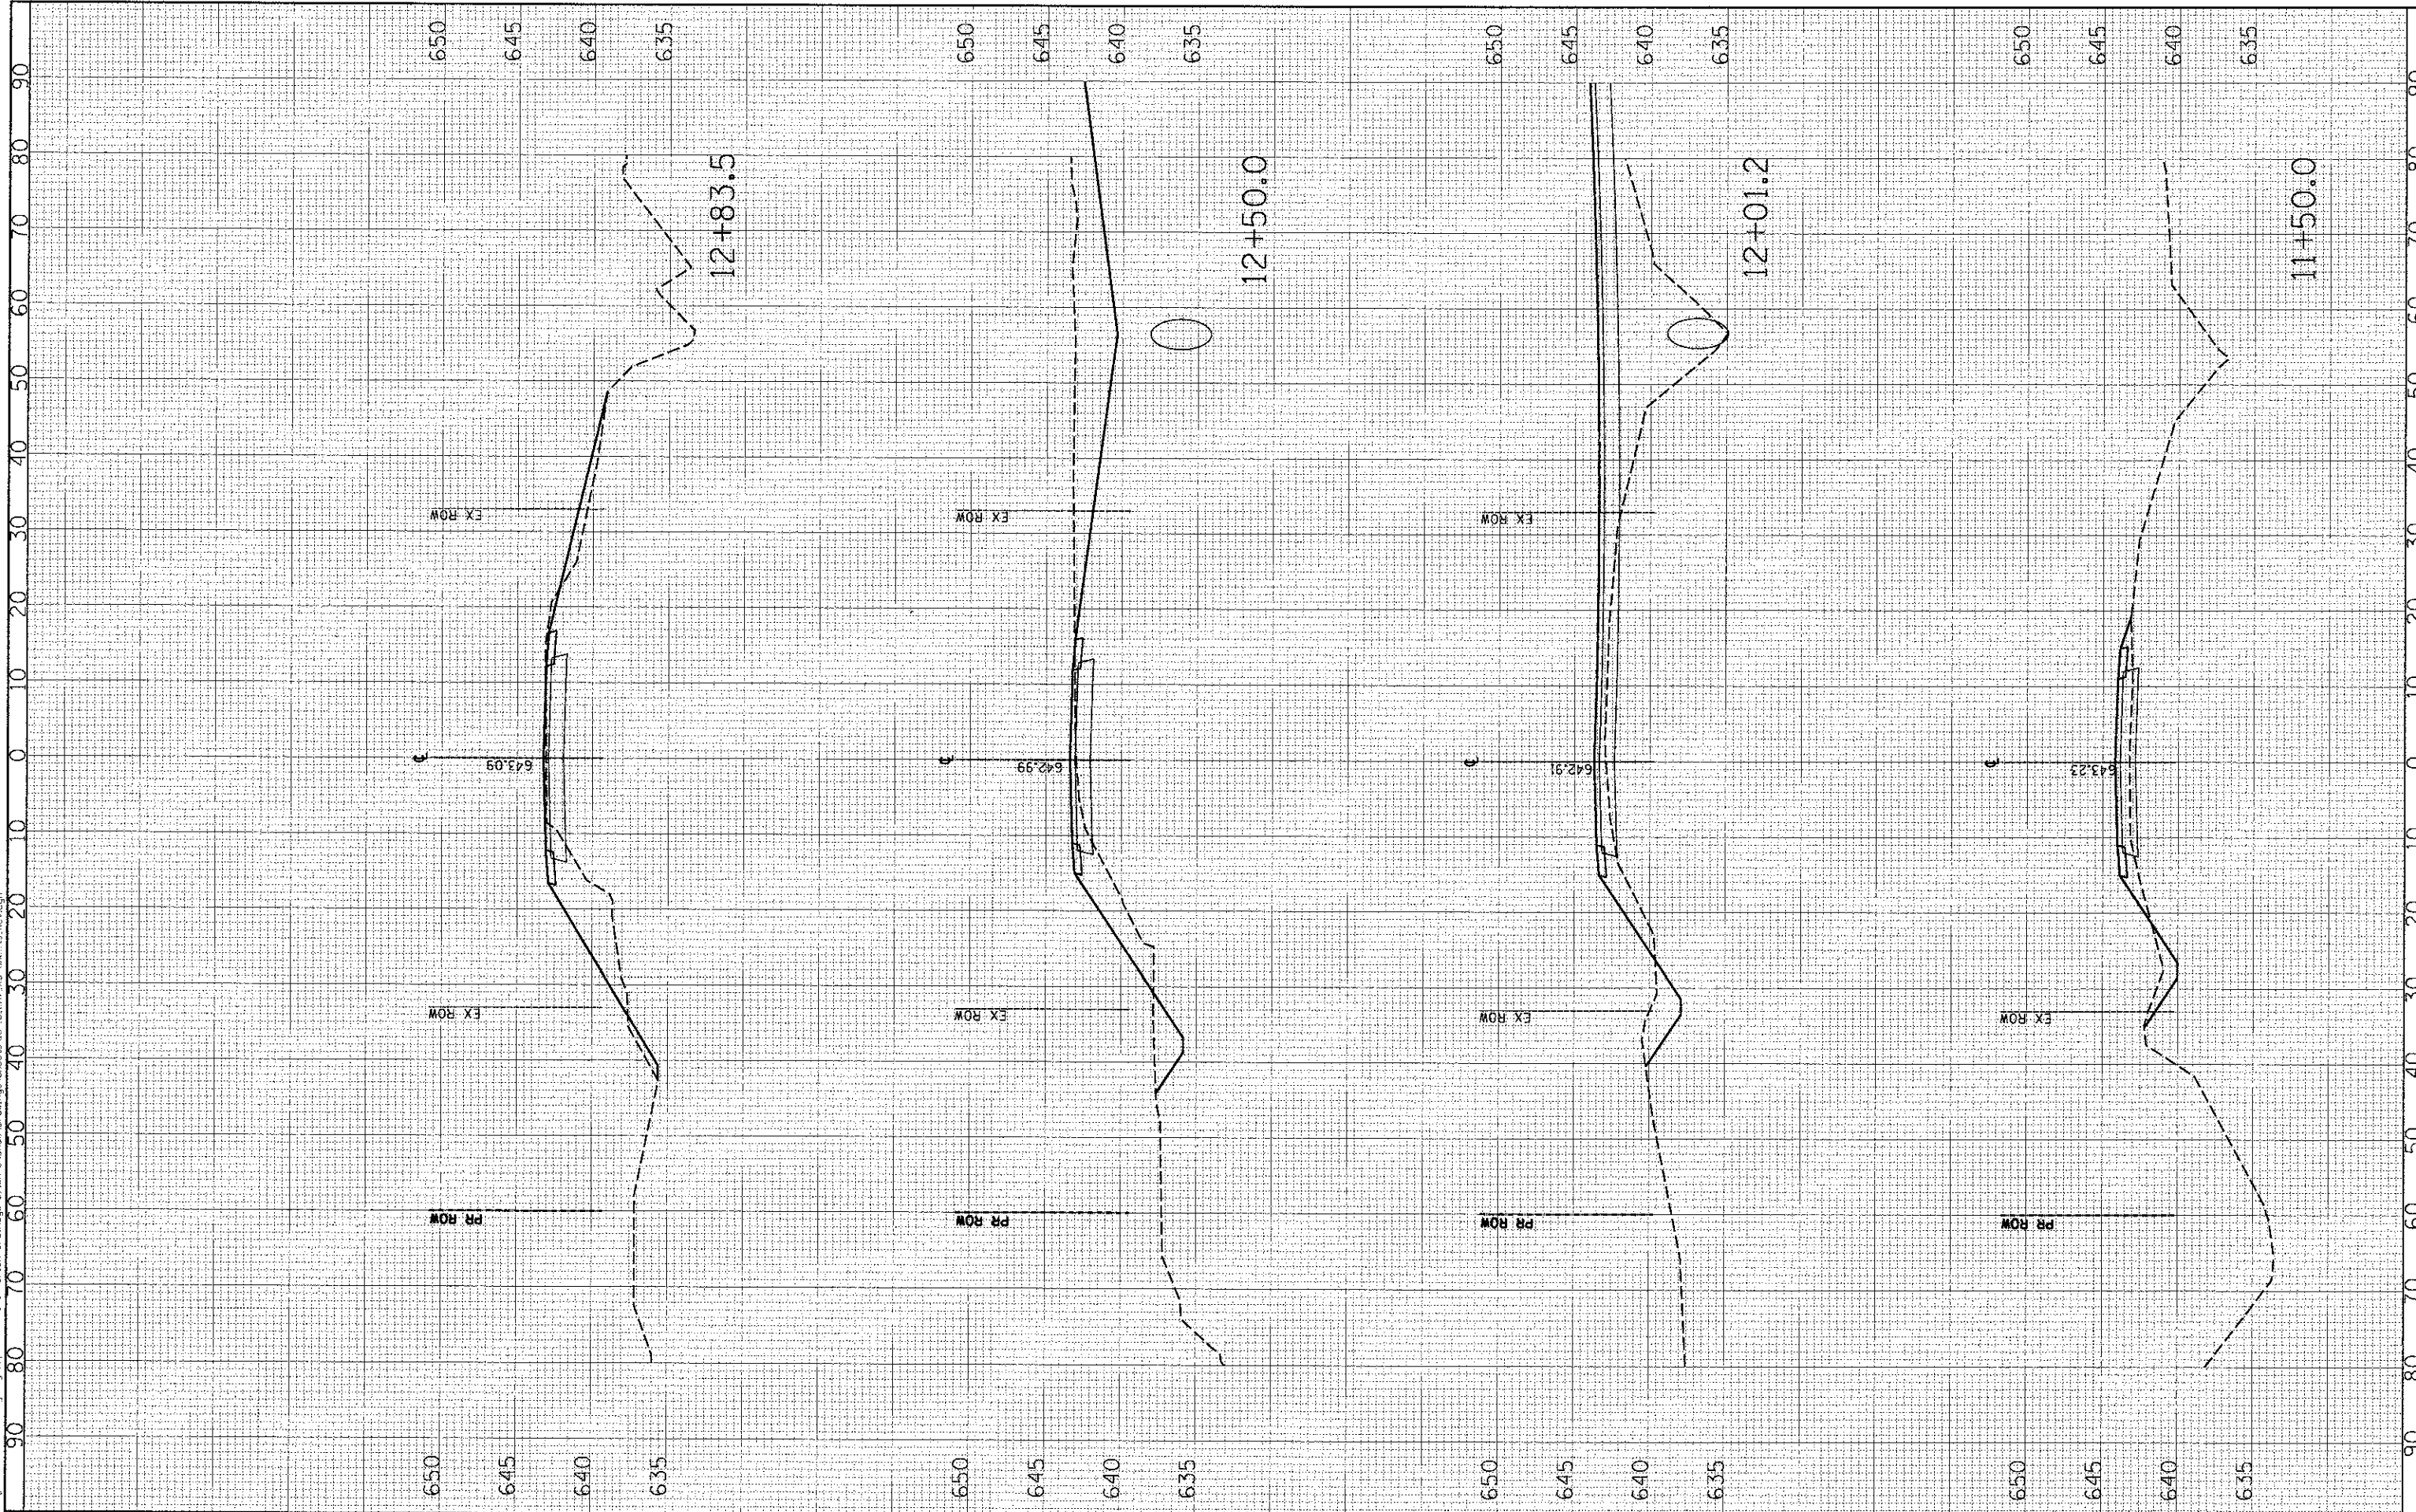

USER NAME	= JEH
DESIGNED	- JEH
DRAWN	- JEH
CHECKED	- DF
DATE	- 02-18-2013
PLT SCALE	= 10,000 / IN.
PLT DATE	= 2/18/2013

REVISED	-
REVISED	-
REVISED	-
REVISED	-

STATE OF ILLINOIS  
 DEPARTMENT OF TRANSPORTATION

COUNTY HIGHWAY 7 OVER UNION DRAINAGE DITCH 3

SCALE: 1"=10' 1"V=5'

STA. 11+50.0 TO STA. 12+83.5

CNTY	SECTION	COUNTY	TOTAL SHEETS	SHEET NO.
7	07-00142-00-BR	COLES	18	14
			CONTRACT NO. 95643	
ILLINOIS FED. AID PROJECT				