


FINAL SURVEY	SURVEYED	BY	DATE
NOTE BOOK	PLOTTED		
AS BUILT	TEMPERATURE		
NO. OF STAKES	ADJUSTED		

DATE	BY	DATE

PRINTED DATE: 2/18/2013
 FILE NAME: N:\Projects\Cuba Co Highway Dept\CH 7 over Union Drainage Ditch 3\CADD\Drawings\Sheet\13+11.7 to 14+74.7.dwg
 USER: JEH

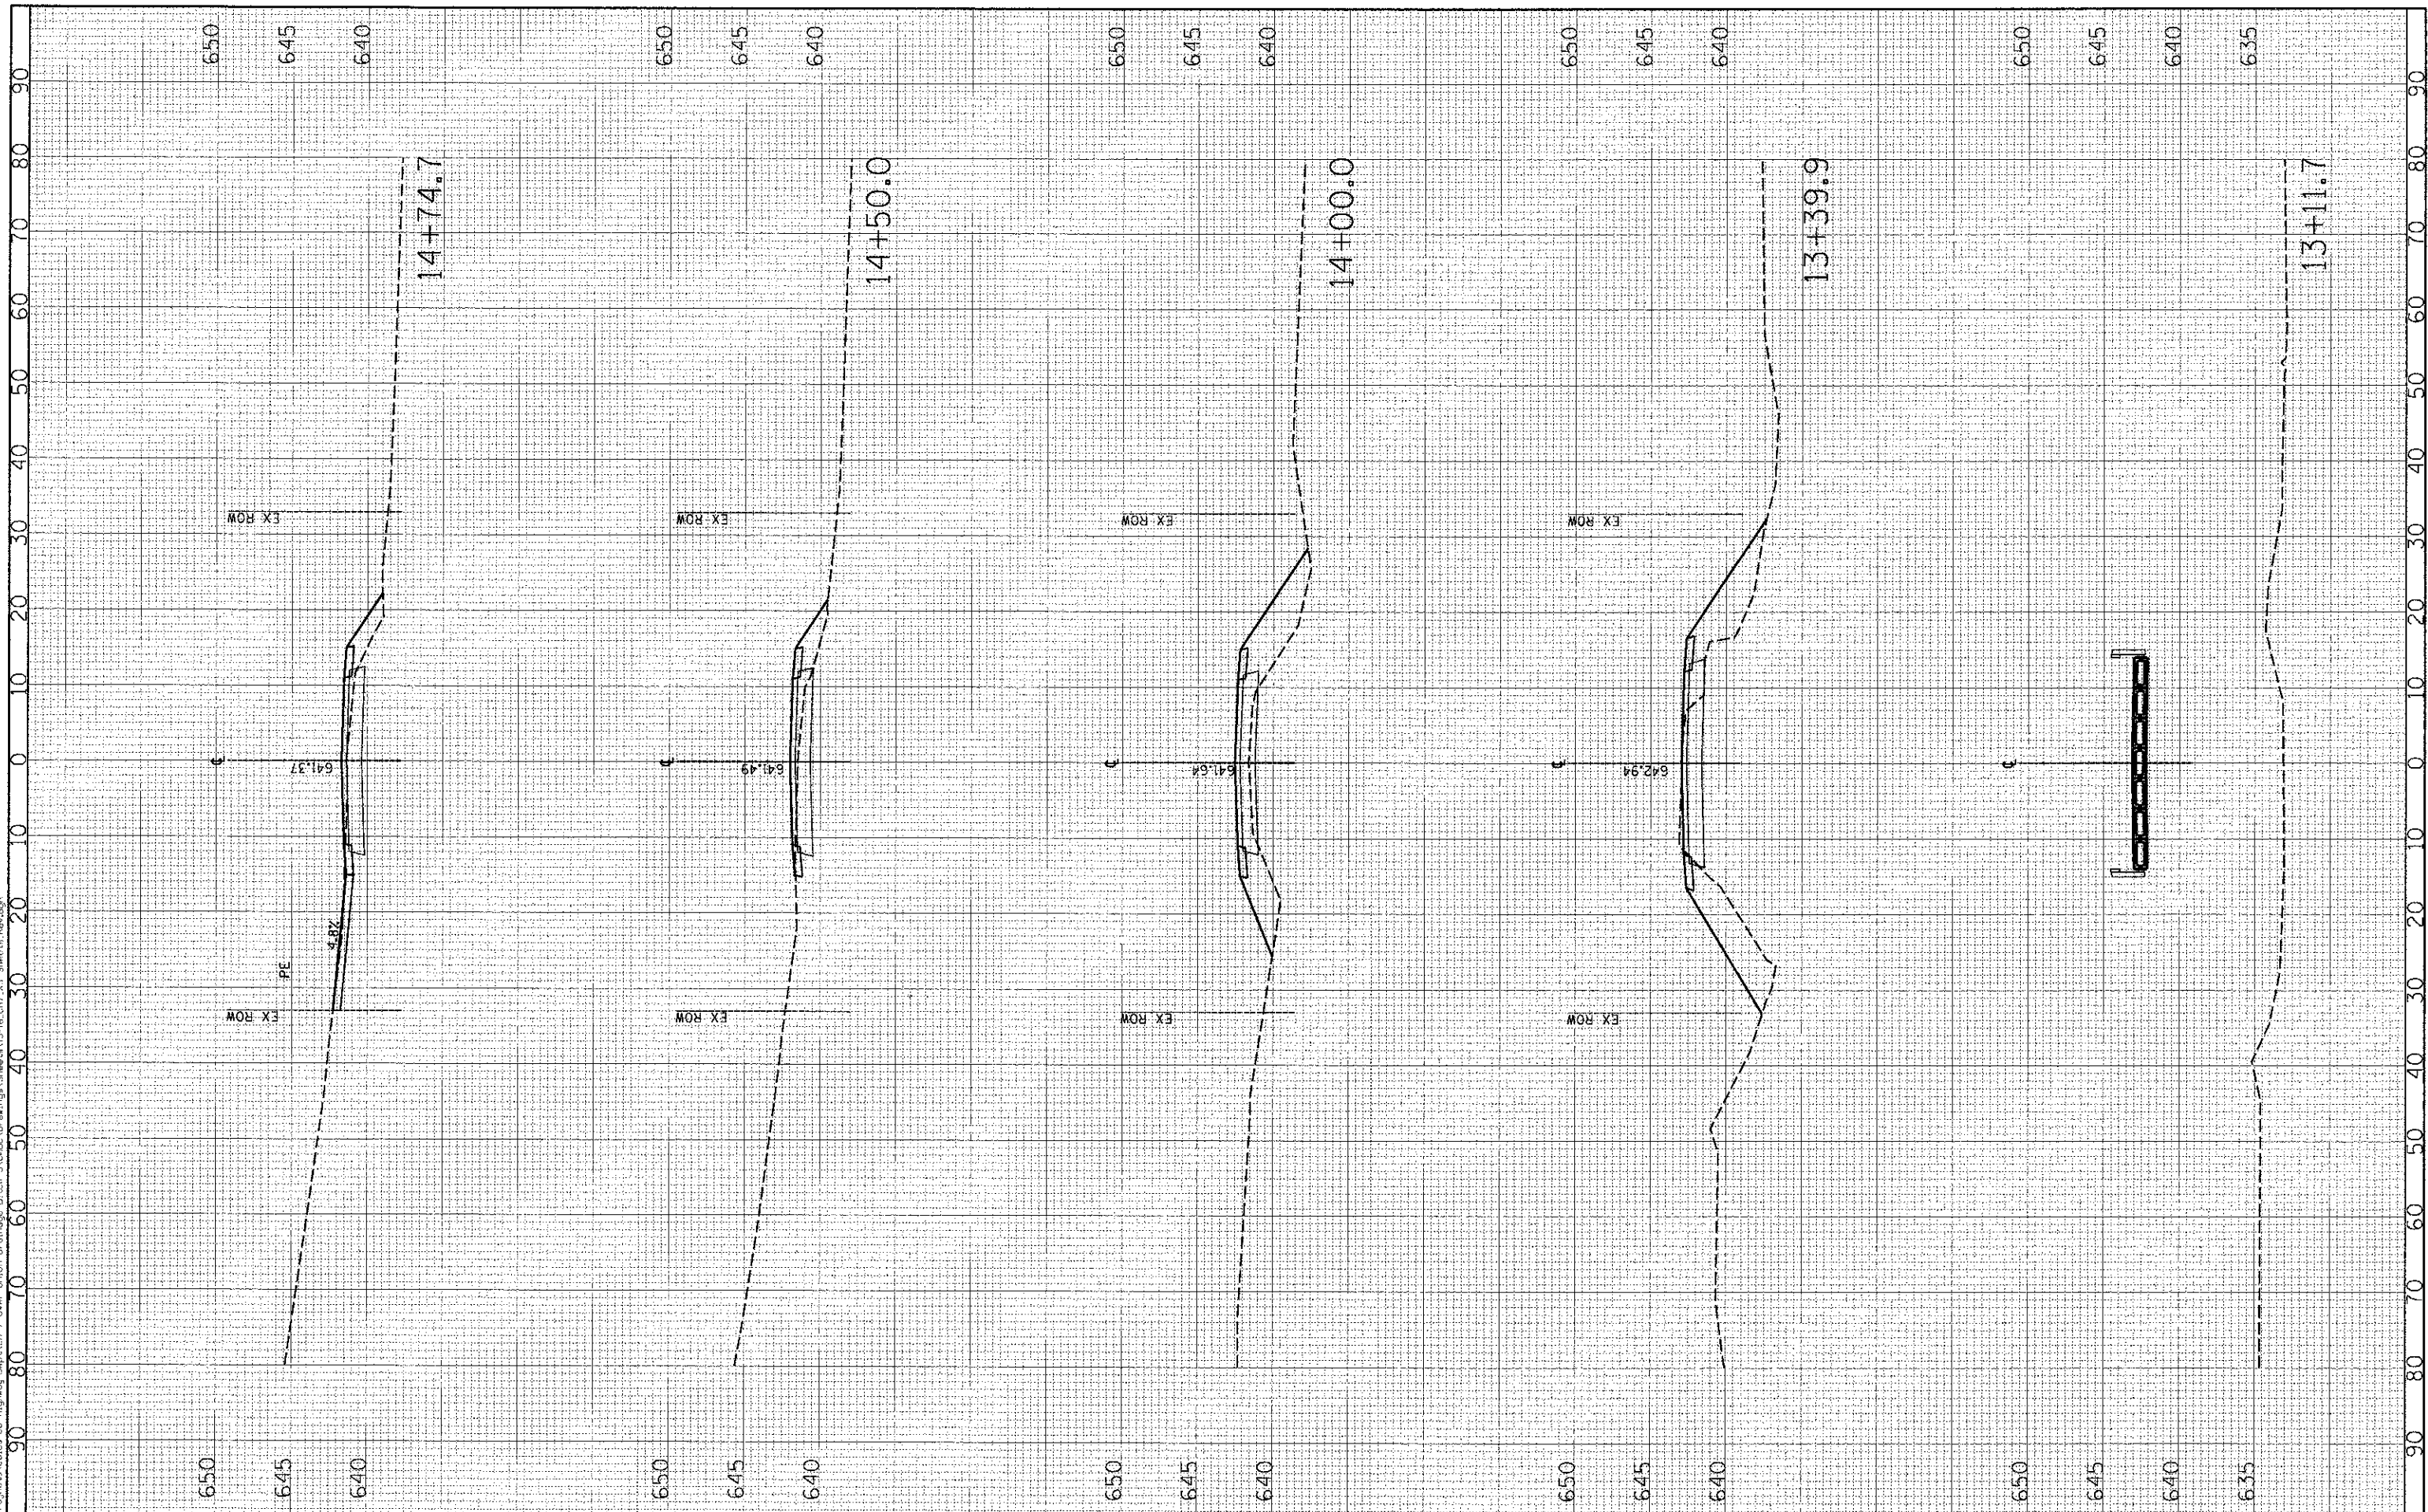

USER NAME = JEH	DESIGNED - JEH	REVISED -
PLC1 SCALE = 10:2000 1" = 100'	DRAWN - JEH	REVISED -
PLC1 DATE = 2/18/2013	CHECKED - DF	REVISED -
	DATE - 02-18-2013	REVISED -

STATE OF ILLINOIS
 DEPARTMENT OF TRANSPORTATION

COUNTY HIGHWAY 7 OVER UNION DRAINAGE DITCH 3

SCALE: 1"=10' 1"=5'

STA. 13+11.7 TO STA. 14+74.7

CNTY HWY	SECTION	COUNTY	TOTAL SHEETS
7	07-00142-00-BR	COLES	18
			NO. 15
			CONTRACT NO. 95643
ILLINOIS FED. AID PROJECT			