


ORIGINAL SURVEY NO.	SURVEYED BY	DATE
NO.	NO.	
	NOTE BOOK	
	TEMPLATE	
	AREAS CHECKED	

ORIGINAL SURVEY NO.	SURVEYED BY	DATE
NO.	NO.	
	NOTE BOOK	
	TEMPLATE	
	AREAS CHECKED	

PRINTED DATE: 2/18/2013
 FILE NAME: N:\Projects\Colias Co Highway Dept\7 over Union Drain\Drawings\Sheets\13-16-CH7-AS Sheets (Rev.dgn)

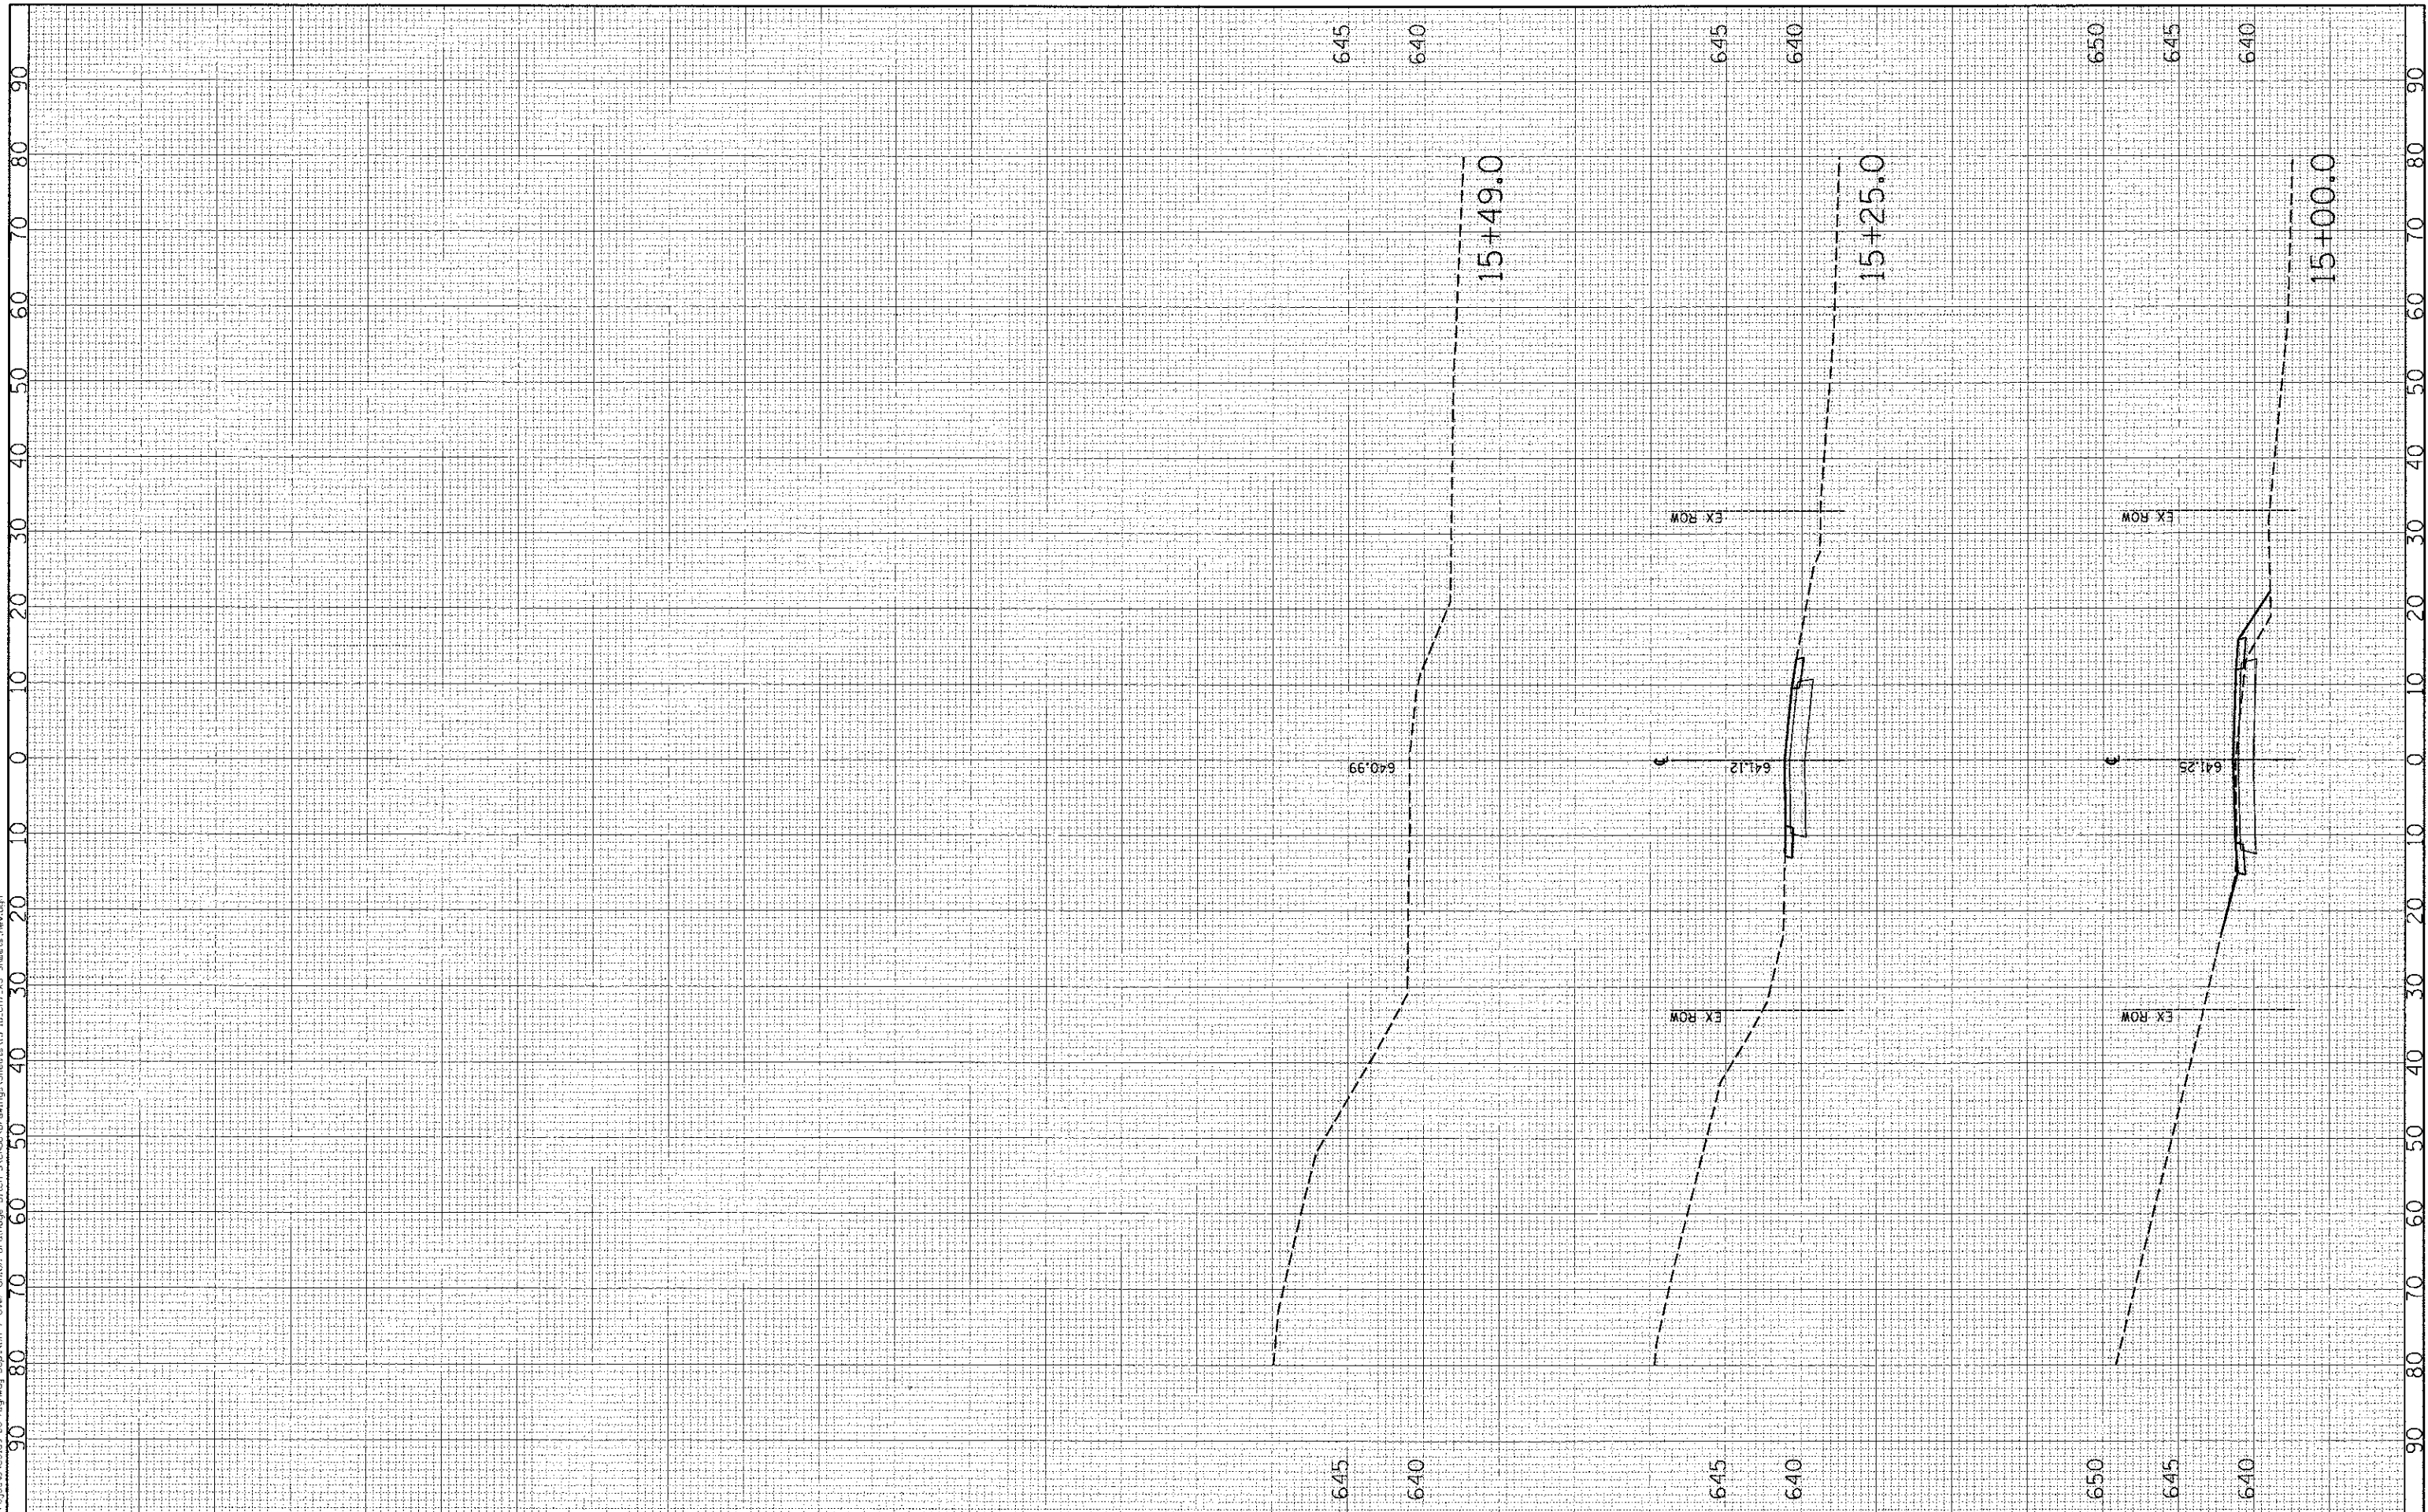

USER NAME = USER@
 PLOT SCALE = 10.0000' / 1"
 PLOT DATE = 2/18/2013

DESIGNED - JEH
 DRAWN - JEH
 CHECKED - DF
 DATE - 02-18-2013

REVISED -
 REVISED -
 REVISED -
 REVISED -

STATE OF ILLINOIS
 DEPARTMENT OF TRANSPORTATION

COUNTY HIGHWAY 7 OVER UNION DRAINAGE DITCH 3

SCALE: 1"=10' 1"=5'

STA. 15+00.0 TO STA. 15+49.0

CNTY HWY	SECTION	COUNTY	TOTAL SHEETS	SHEET NO.
7	07-00142-00-BR	COLES	18	16
CONTRACT NO. 95643				
ILLINOIS FED. AID PROJECT				