


FINAL	STATUS	DATE
SURVEY	NO. 0110	
NOTE BOOK	TEMPLATE	
AREAS	AREAS	
AREAS CHECKED	AREAS CHECKED	

ORIGINAL	DATE
SURVEY	
NOTE BOOK	
AREAS	
AREAS CHECKED	

PRINTED DATE: 2/18/2013
 FILE: \\ESL\Projects\Colo Co Highway Dept\CH 7 over Union Drainage\Draw\314100\Drawings\Sheet\17-18_050E-AS Streets.dwg

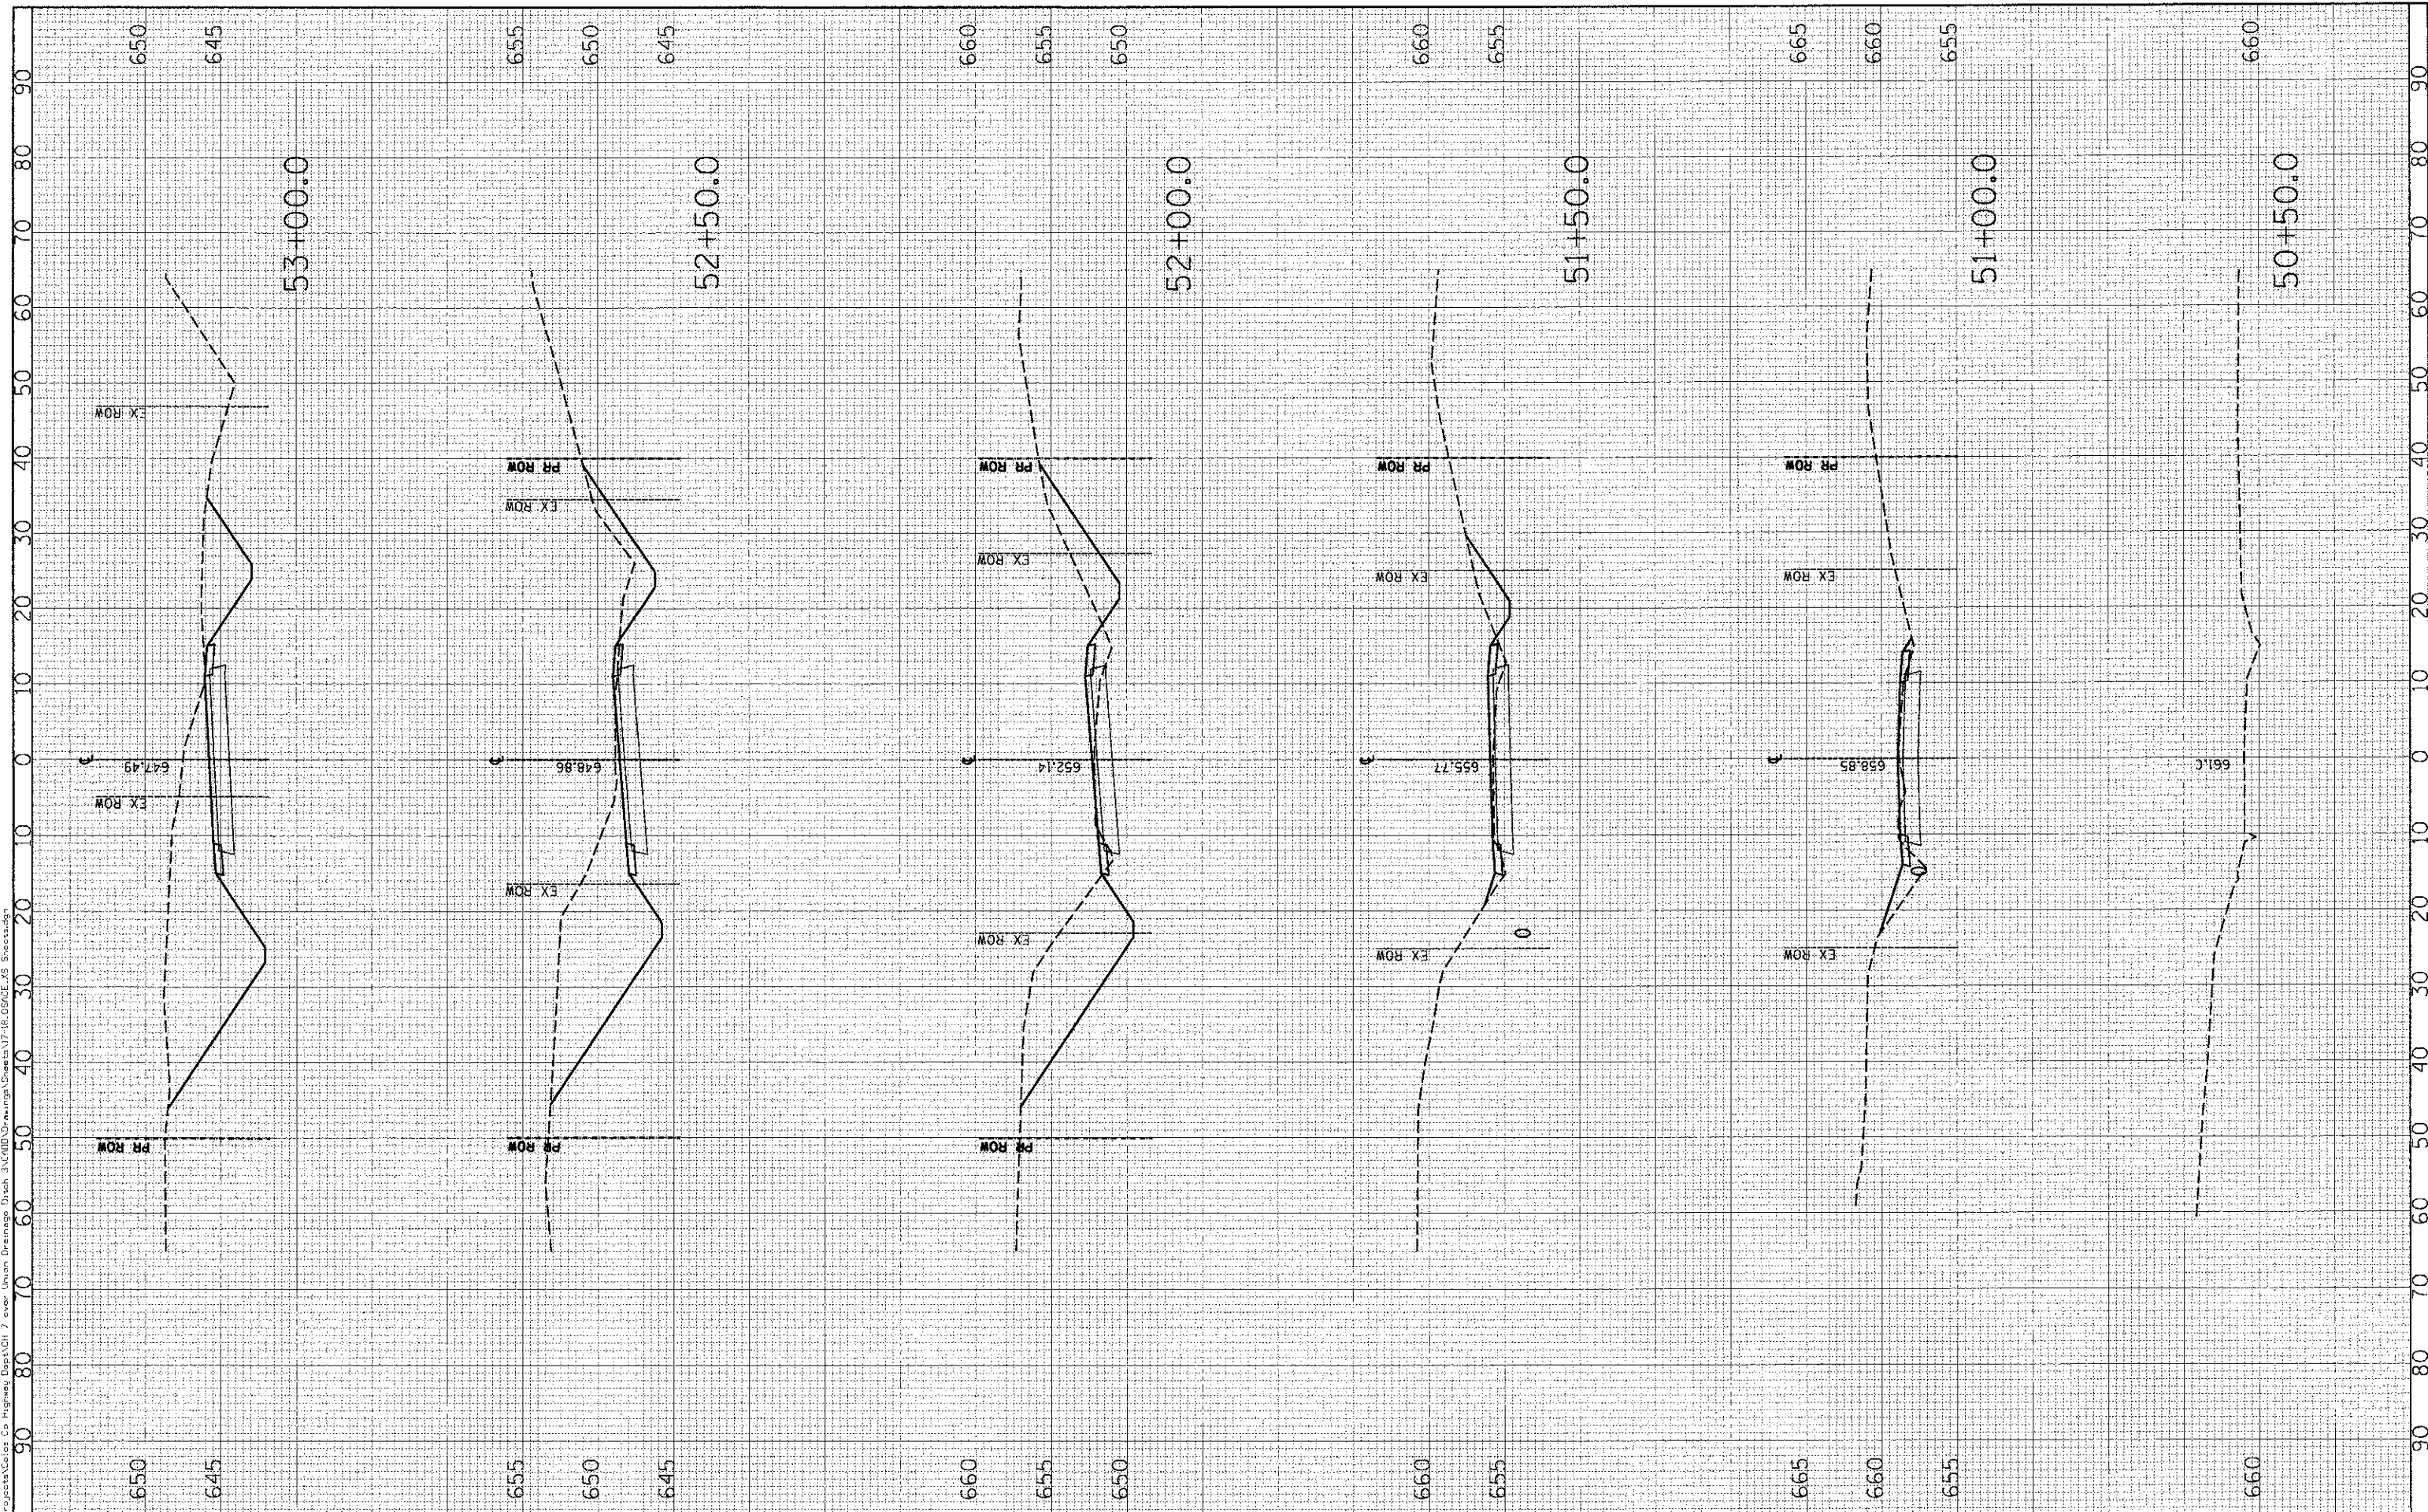

USER NAME = SUSER*	DESIGNED - JEH	REVISOR -
PLLOT SCALE = 10:2000' / IN.	DRAWN - JEH	REVISOR -
PLLOT DATE = 2/18/2013	CHECKED - DF	REVISOR -
	DATE - 02-18-2013	REVISOR -

STATE OF ILLINOIS
 DEPARTMENT OF TRANSPORTATION

OSAGE RD

SCALE: 1"=10' 1"V=5' SHEET NO. 1 OF 2 SHEETS

STA. 50+50.0 TO STA. 53+00.0

CNTY HWY	SECTION	COUNTY	TOTAL SHEETS	SHEET NO.
7	07-00142-00-BR	COLES	18	17
CONTRACT NO. 95643			ILLINOIS FED. AID PROJECT	