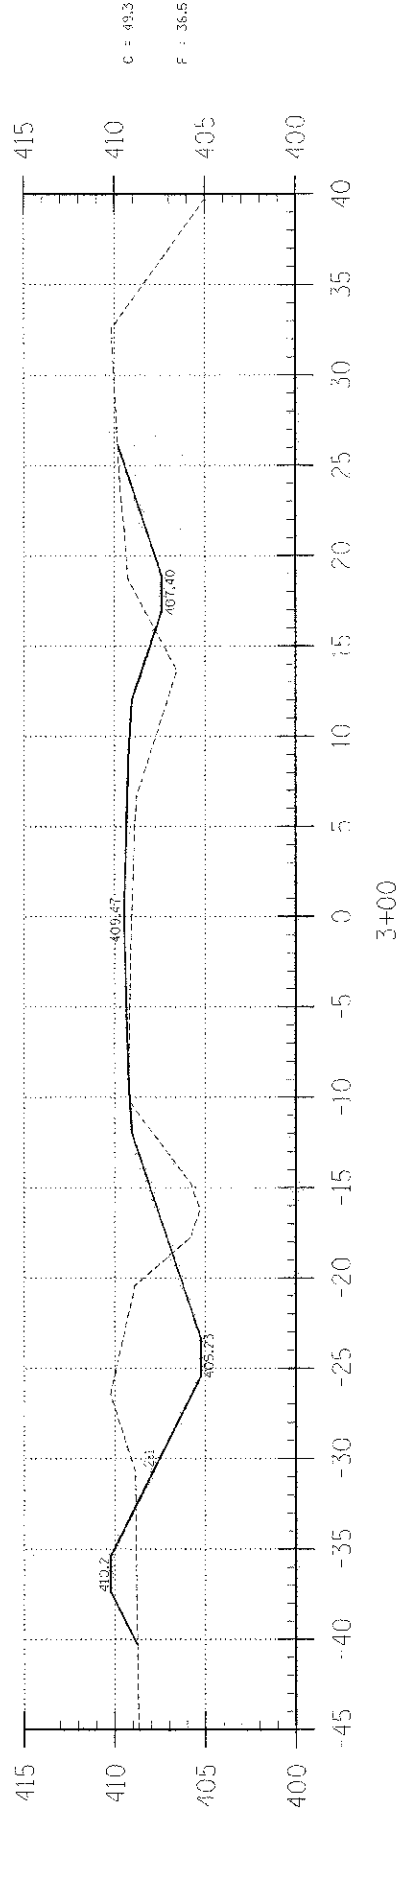
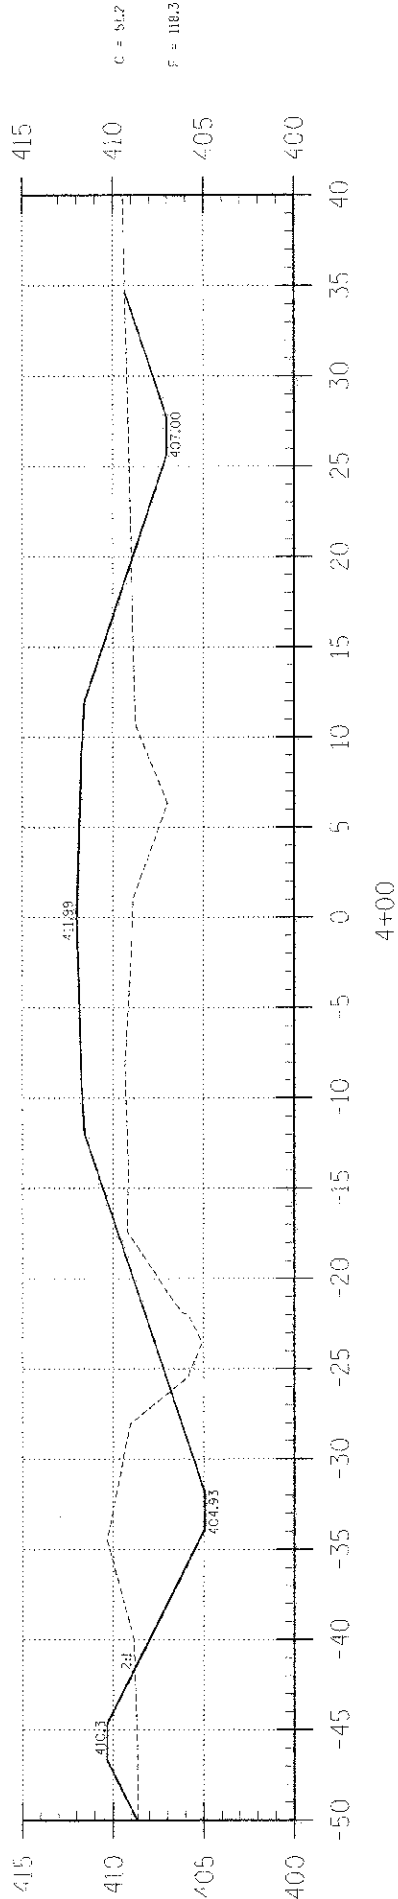
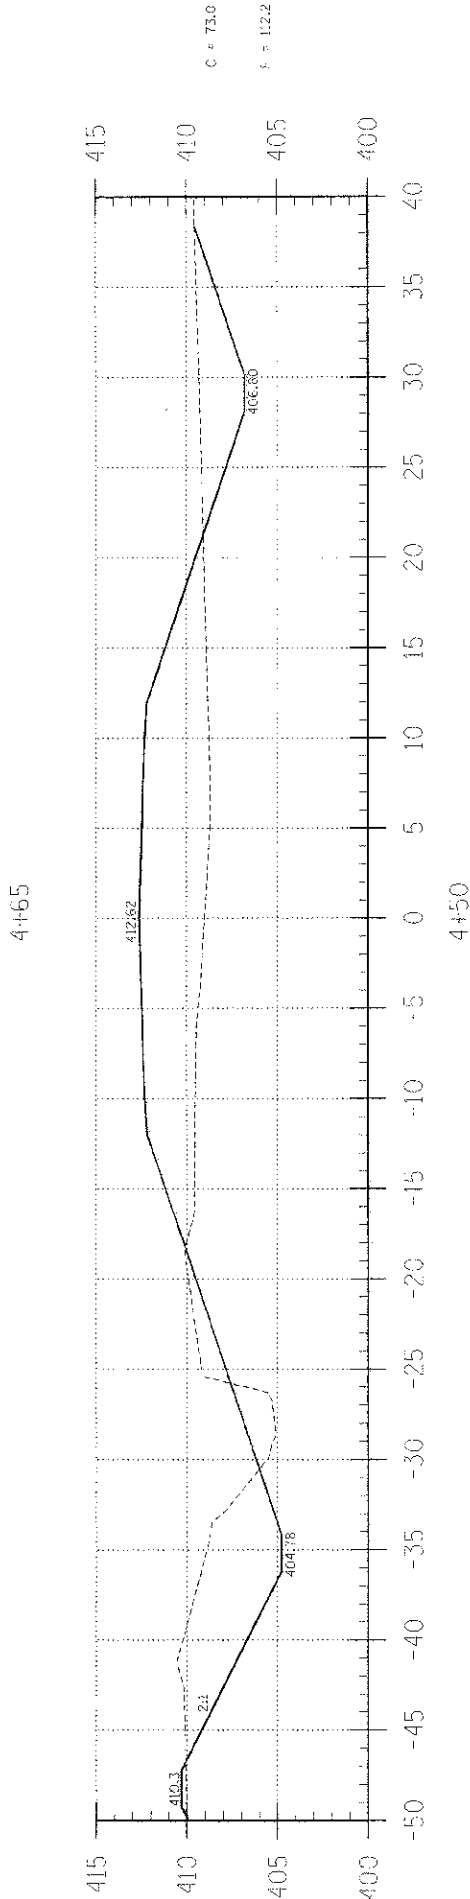
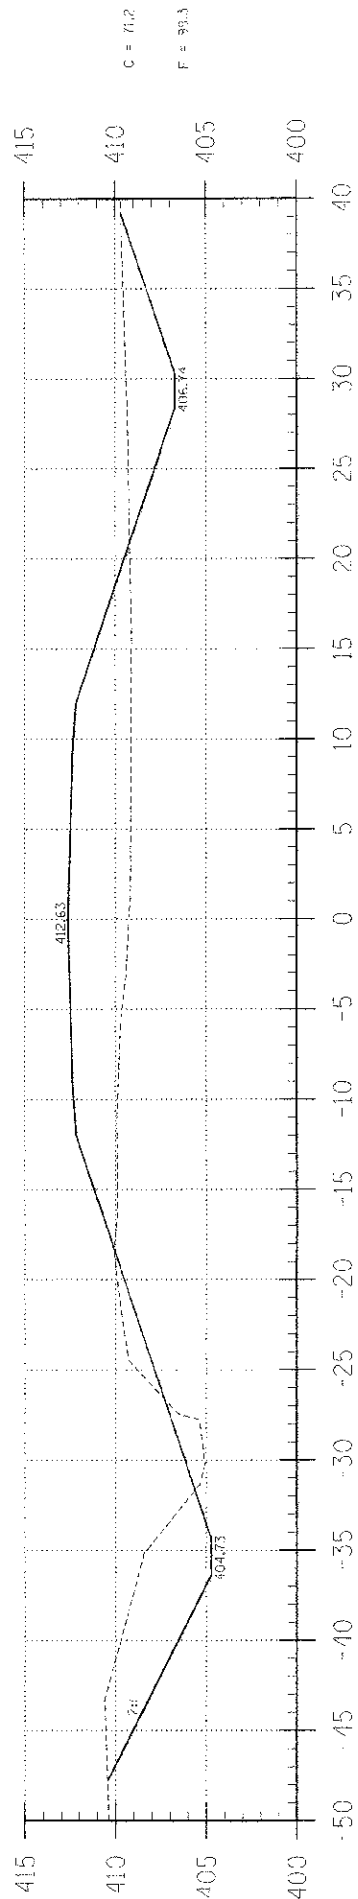


EARTHWORK SCHEDULE

LOCATION	EARTH EXCAVATION	CHANNEL EXCAVATION	ESTIMATED UNSUITABLE MATERIAL	SUITABLE MATERIAL ADJUSTED FOR SHRINKAGE	EMBANKMENT	EARTHWORK BALANCE WASTE (+) OR SHORTAGE (-)
	CUBIC YARD	CUBIC YARD	CUBIC YARD	CUBIC YARD	CUBIC YARD	CUBIC YARD
STA 0+00 TO 4+71.8	467.9	0.0	0.0	350.9	605.1	-254.2
STA 4+71.8 TO 5+28.2	0.0	163.4	81.7	61.2	0.0	+61.2
STA 5+28.2 TO 10+00	235.0	0.0	0.0	176.3	427.8	-251.5
1 FIELD ENTRANCE	0.0	0.0	0.0	0.0	3.7	-3.7
TOTAL	702.9	163.4	81.7	588.4	1032.9	-448.2

T.R.6210-02-18-00-BR62FED. ROAD DIST. NO. 7 ILLINOISPROJECT # BRCS-947037LEC .03 # MOD.0160

SECTIONEDWARDSJOHNSON CREEKCONTRACT # 95663

TOTAL SHEETS3SHEET NO.3

328 W. 3RD ST.
P.O. BOX 160
MT. CARMEL, IL 62863
PHONE: (618)-262-9661
FAX: (618)-263-3327

405 W. STATE ST.
SUITE 1
PRINCETON, IN 47670
PHONE: (812) 388-7611
FAX: (812)-385-2812

PROFESSIONAL DESIGN FIRM
LAND SURVEY & PROFESSIONAL ENGINEERING CORPORATION
184-001987/
(62-032435)(35-002769)

AARON M. MEFFORD
56284
REGISTERED PROFESSIONAL ENGINEER
ILLINOIS

AARON M. MEFFORD
NAME
SIGNATURE
DATE
11-30-13
EXPIRES

JOHNSON CREEK
TOWNSHIP ROUTE 62
EDWARDS COUNTY, ILLINOIS

SHEET TITLE:
CROSS-SECTIONS
SCALE: 1" = 5'
BY: AMM
DATE: 10/30/13
REV: 0003
3 OF 13 SHEETS
SHEET NO. 3