


FINAL SURVEY	DATE
REVISIONS	
NOTE BOOK	
AREAS CHECKED	

ORIGINAL SURVEY	DATE
REVISIONS	
NOTE BOOK	
AREAS CHECKED	

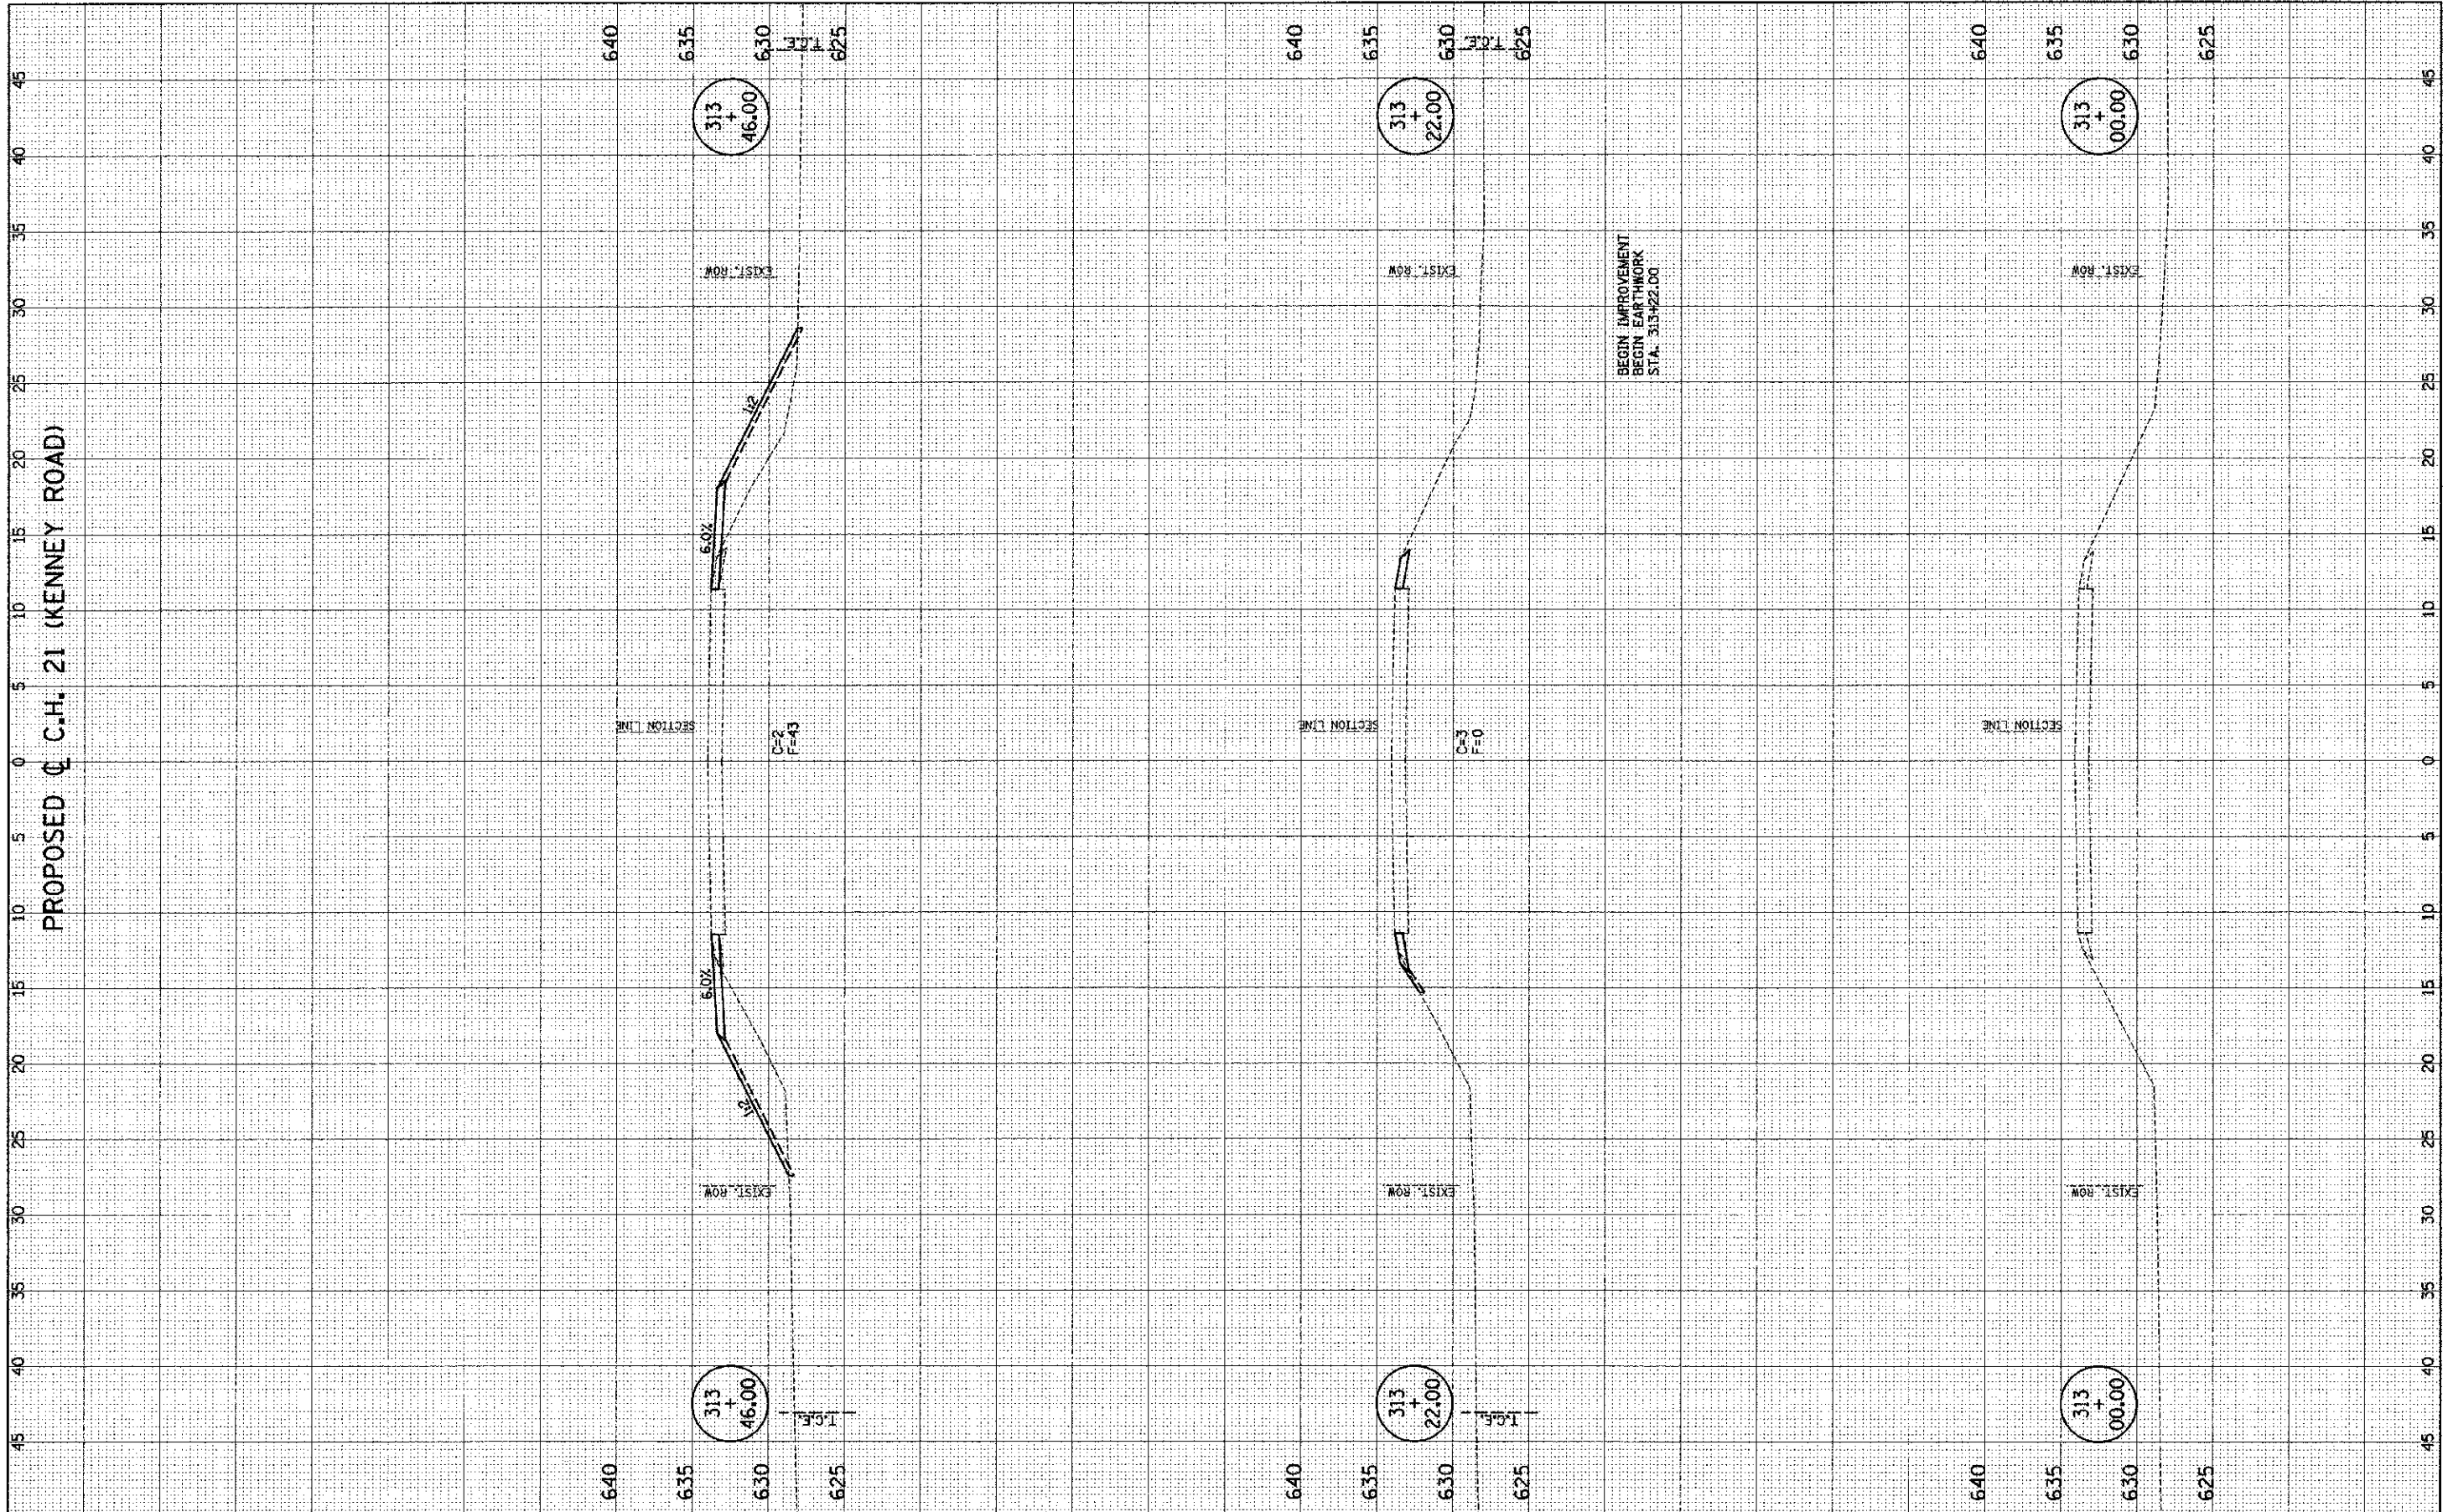

FILE NAME = p:\M0320040\_Macon County - CH 21 Bridge Replacement\Plans\sheet\ssst-ch21.dgn  
 PLOT DATE = 12/21/2012 10:55:01 AM

DESIGNED -	R.L.H.	REVISED -	
DRAWN -	J.L.B.	REVISED -	
CHECKED -	S.M.W.	REVISED -	
DATE -	NOV. 2012	REVISED -	

STATE OF ILLINOIS  
 DEPARTMENT OF TRANSPORTATION

CROSS SECTIONS - C.H. 21 (KENNEDY ROAD)

SCALE : 1" = 5' HOR. 1" = 5' VERT. SHEET NO. 21 OF 25 SHEETS STA. 313+00.00 TO STA. 313+46.00

F.A.S. RTE.	SECTION	COUNTY	TOTAL SHEETS	SHEET NO.
546	10-00237-00-BR	MACON	25	21
FED. ROAD DIST. NO.			ILLINOIS FED. AID PROJECT	
			CONTRACT NO. 95694	