


FINAL	SUBMITTED	DATE
SURVEY	REVISION	
NOTE BOOK	REVISION	
AREAS	REVISION	
PLEASE CHECKED		

DESIGNED	BY	DATE
DRAWN		
CHECKED		
DATE		

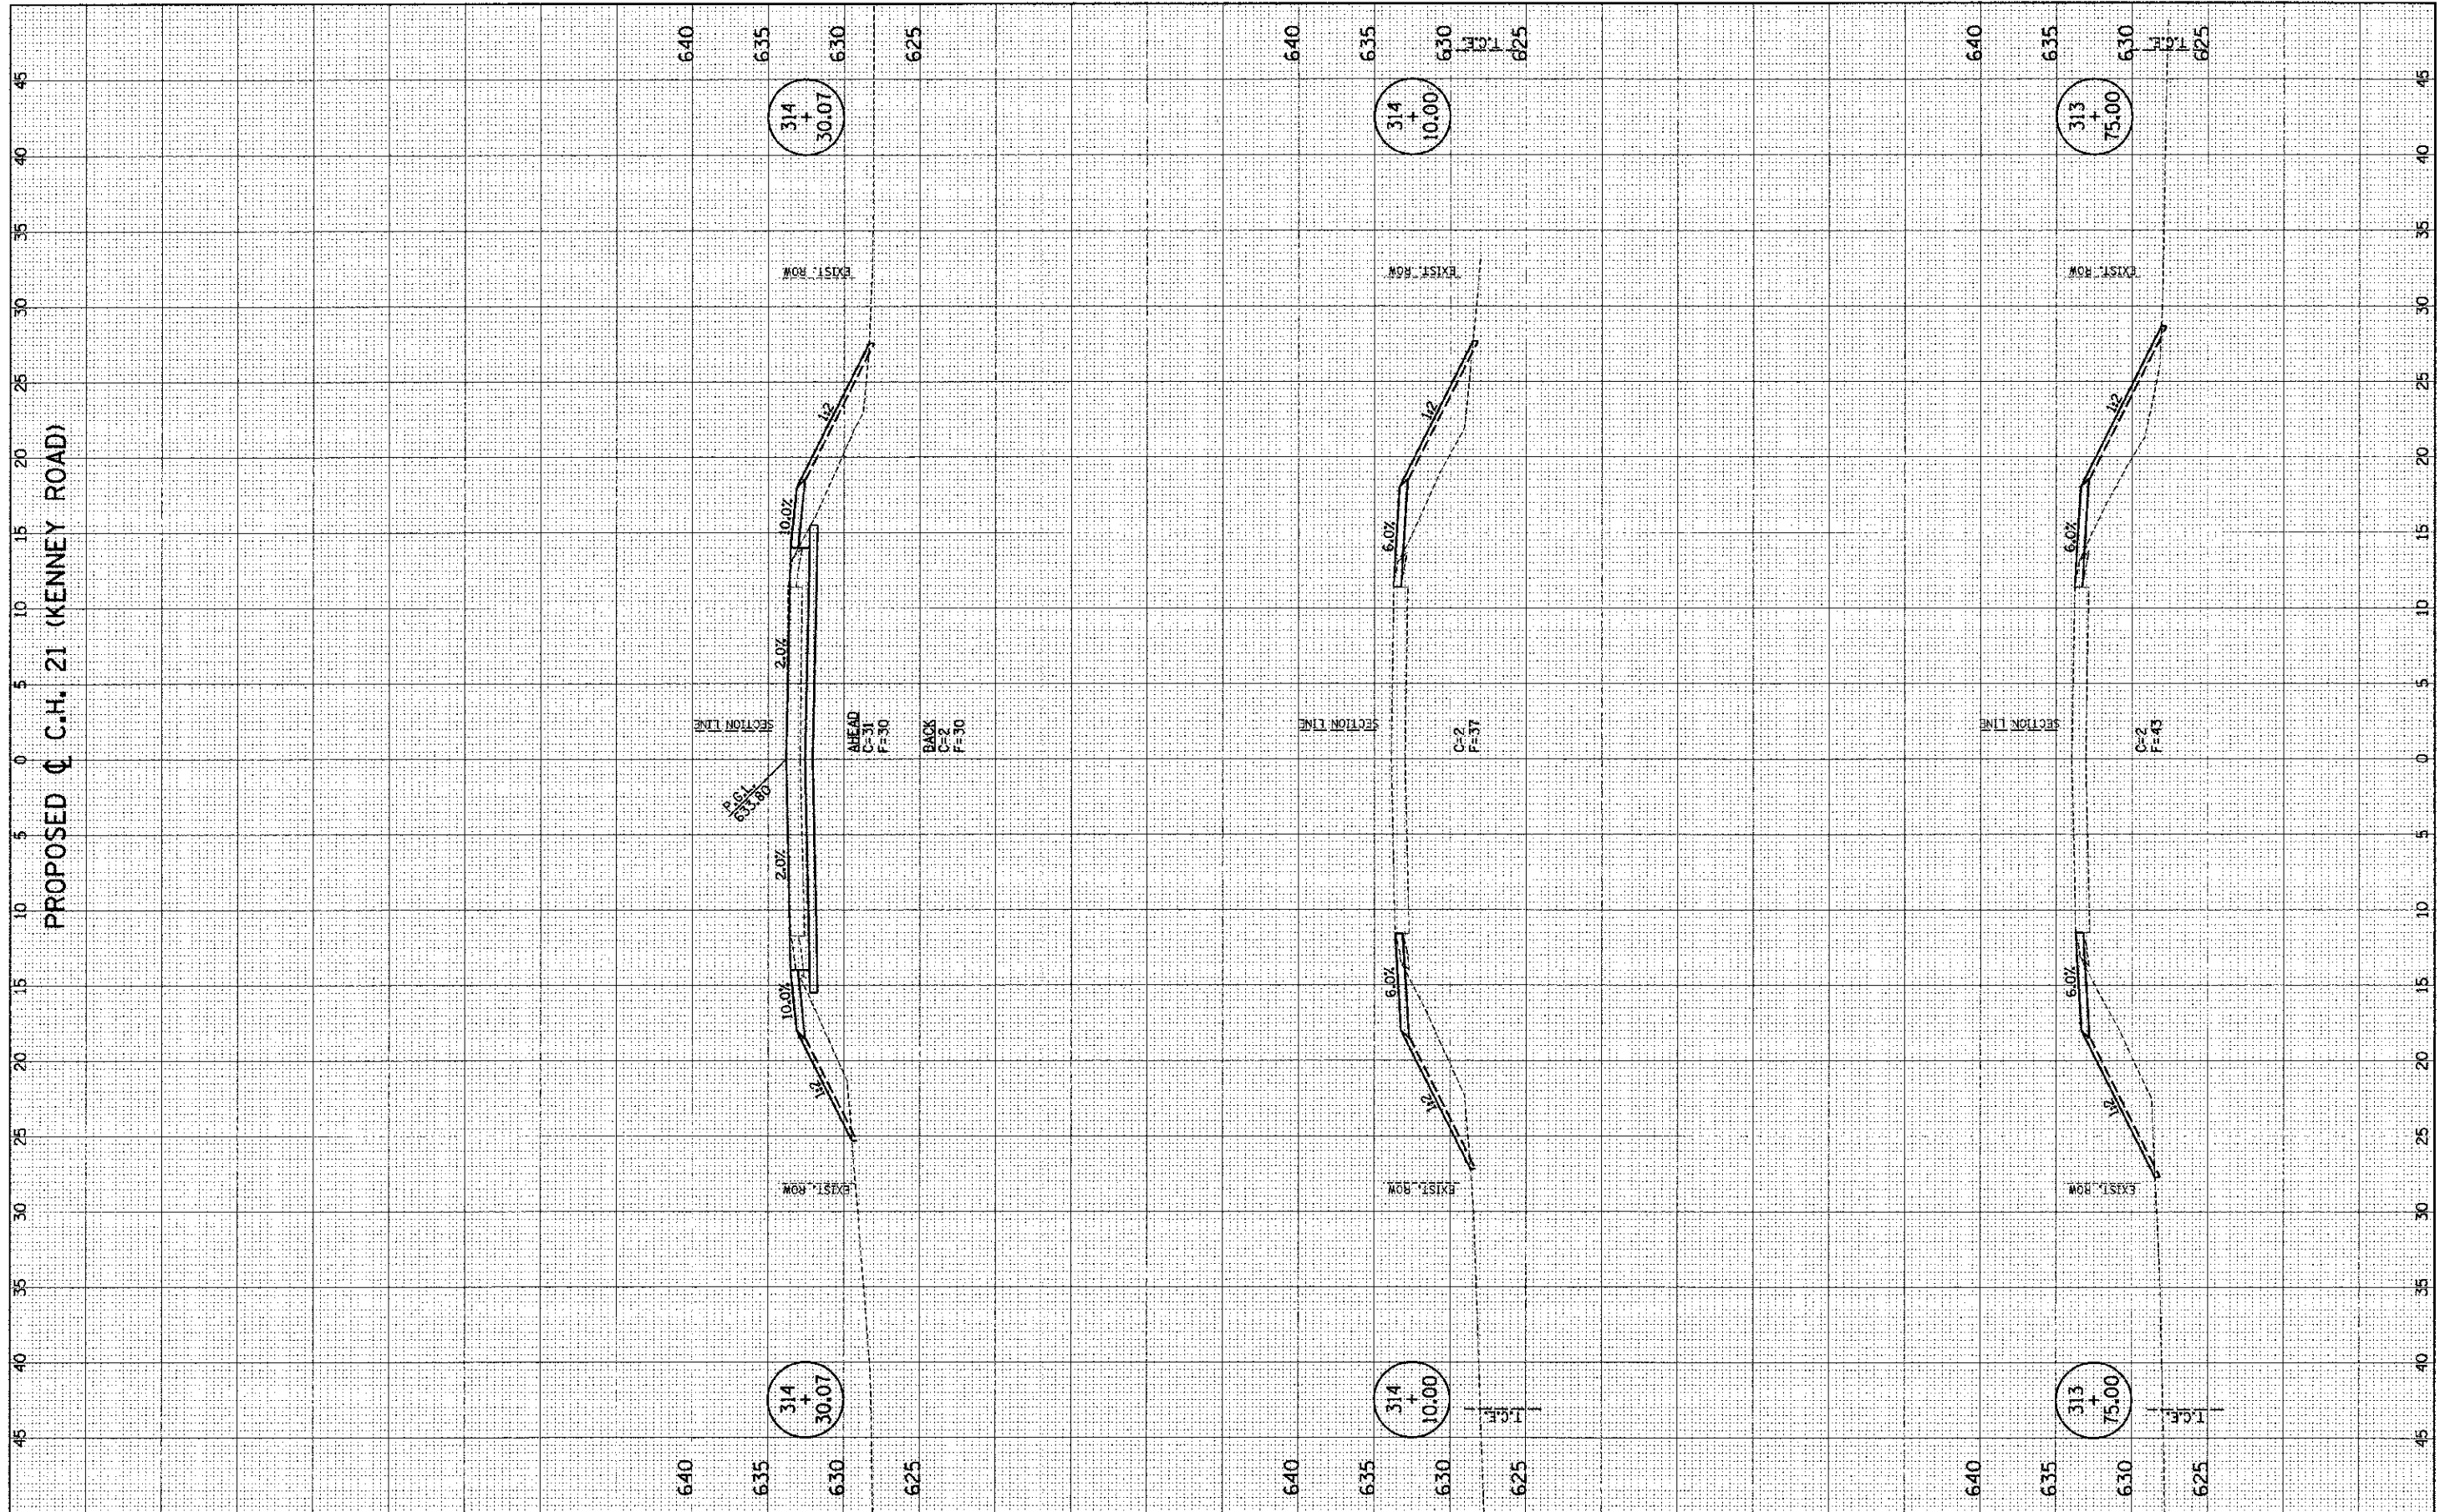

FILE NAME = p:\M0320040\_Macon County - CH 21 Bridge Replacement\Plans\sheet\ssht-cl21.dgn  
 PLOT DATE = 12/21/2012 10:55:02 AM

DESIGNED	- R.L.H.	REVISED	-
DRAWN	- J.L.B.	REVISED	-
CHECKED	- S.M.W.	REVISED	-
DATE	- NOV, 2012	REVISED	-

STATE OF ILLINOIS  
DEPARTMENT OF TRANSPORTATION

CROSS SECTIONS - C.H. 21 (KENNEY ROAD)

SCALE : 1" = 5' HOR. 1" = 2' VERT. SHEET NO. 22 OF 25 SHEETS STA. 313+75.00 TO STA. 314+30.07

F.A.S. RTE. 546	SECTION 10-00237-00-BR	COUNTY MACON	TOTAL SHEET NO. 25
CONTRACT NO. 95694			22