


FINAL SURVEY DATE  
 SURVEY NO. 10110  
 LOC. NO. 10110  
 NOTE ROAD AREAS CHECKED

ORIGINAL SURVEY DATE  
 SURVEY NO. 10110  
 LOC. NO. 10110  
 NOTE ROAD AREAS CHECKED

PROPOSED C.H. 21 (KENNEY ROAD)

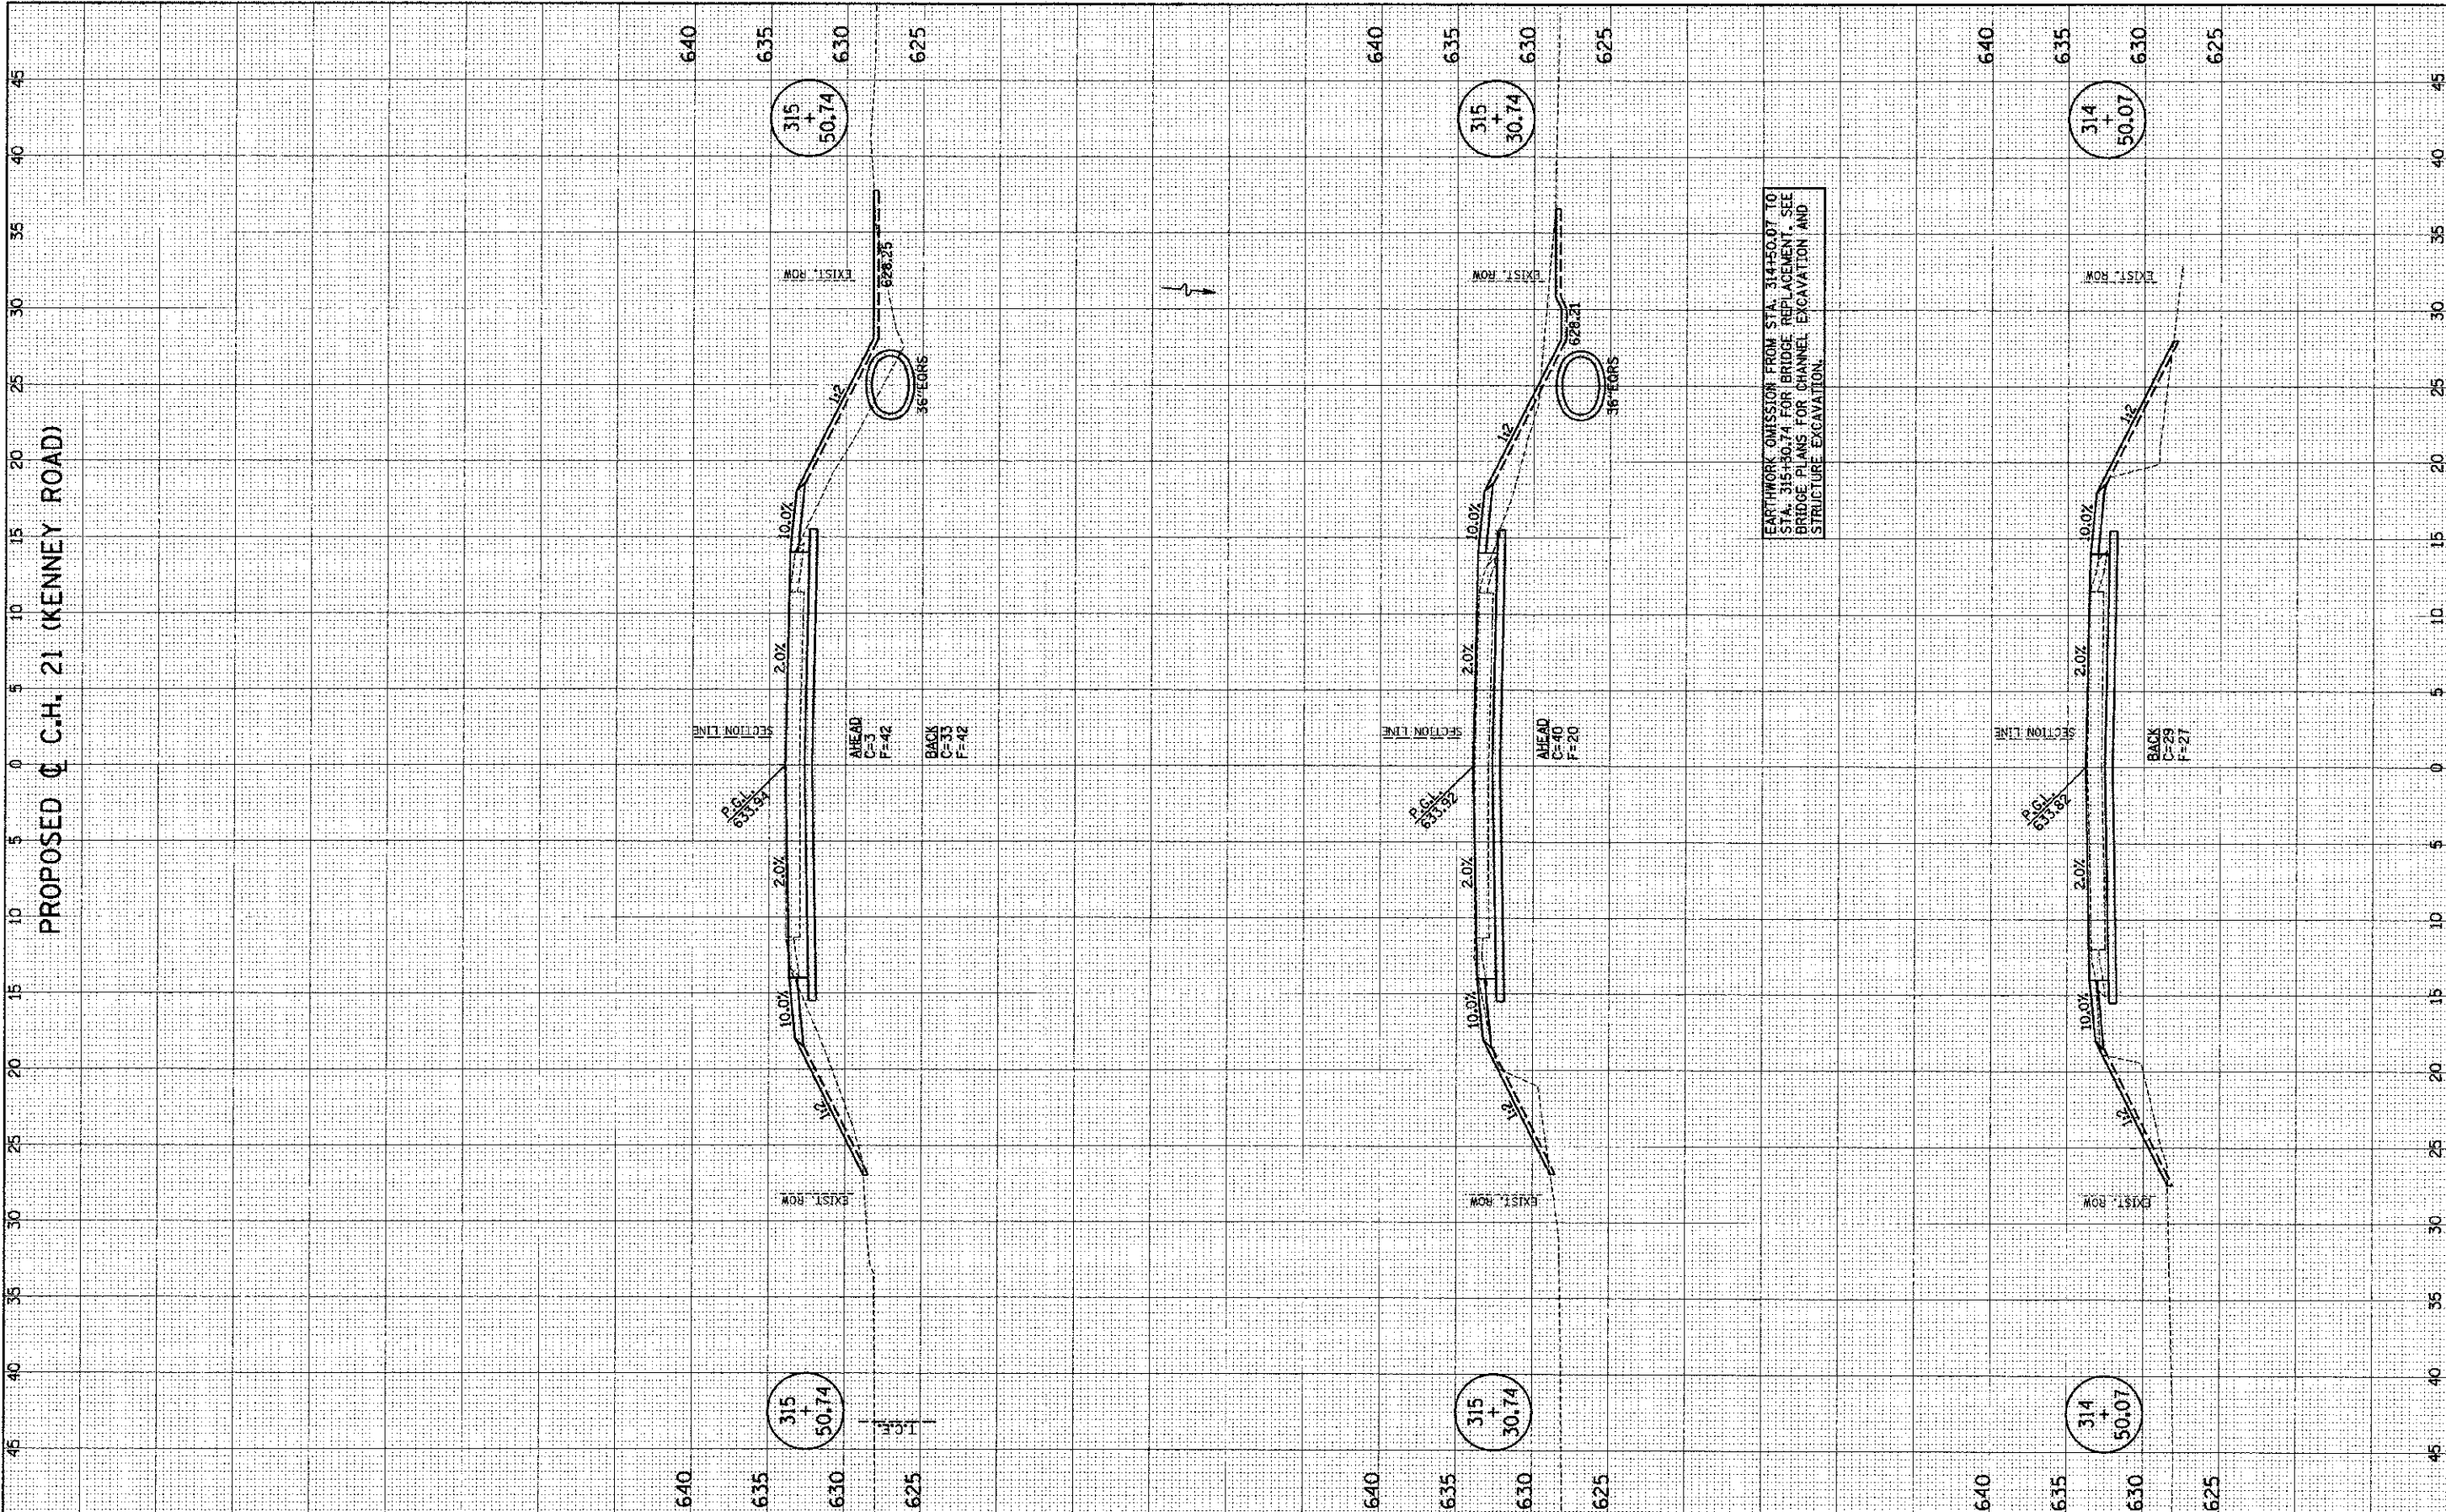

EARTHWORK OMISSION FROM STA. 314+50.07 TO STA. 315+30.74 FOR BRIDGE REPLACEMENT. SEE BRIDGE PLANS FOR CHANNEL EXCAVATION AND STRUCTURE EXCAVATION.

FILE NAME = p:\MD320040\_Macon County - CH 21 Bridge Replacement\Plans\sheet\ch21.dgn  
 PLOT DATE = 12/21/2012 10:55:02 AM

DESIGNED - R.L.H.	REVISED -
DRAWN - J.L.B.	REVISED -
CHECKED - S.M.W.	REVISED -
DATE - NOV. 2012	REVISED -

STATE OF ILLINOIS  
 DEPARTMENT OF TRANSPORTATION

CROSS SECTIONS - C.H. 21 (KENNEY ROAD)

SCALE: 1" = 5' HOR. 1" = 5' VERT. SHEET NO. 23 OF 25 SHEETS STA. 314+50.07 TO STA. 315+50.74

F.A.S. RTE. NO.	SECTION	COUNTY	TOTAL SHEETS	SHEET NO.
546	10-00237-00-BR	MACON	25	23
FED. ROAD DIST. NO. ILLINOIS FED. AID PROJECT			CONTRACT NO. 95694	