


FINAL SURVEY	DATE
NO. L. WORK	BY
AREAS	
AREAS CHECKED	

ORIGINAL SURVEY	DATE
NO. L. WORK	BY
AREAS	
AREAS CHECKED	

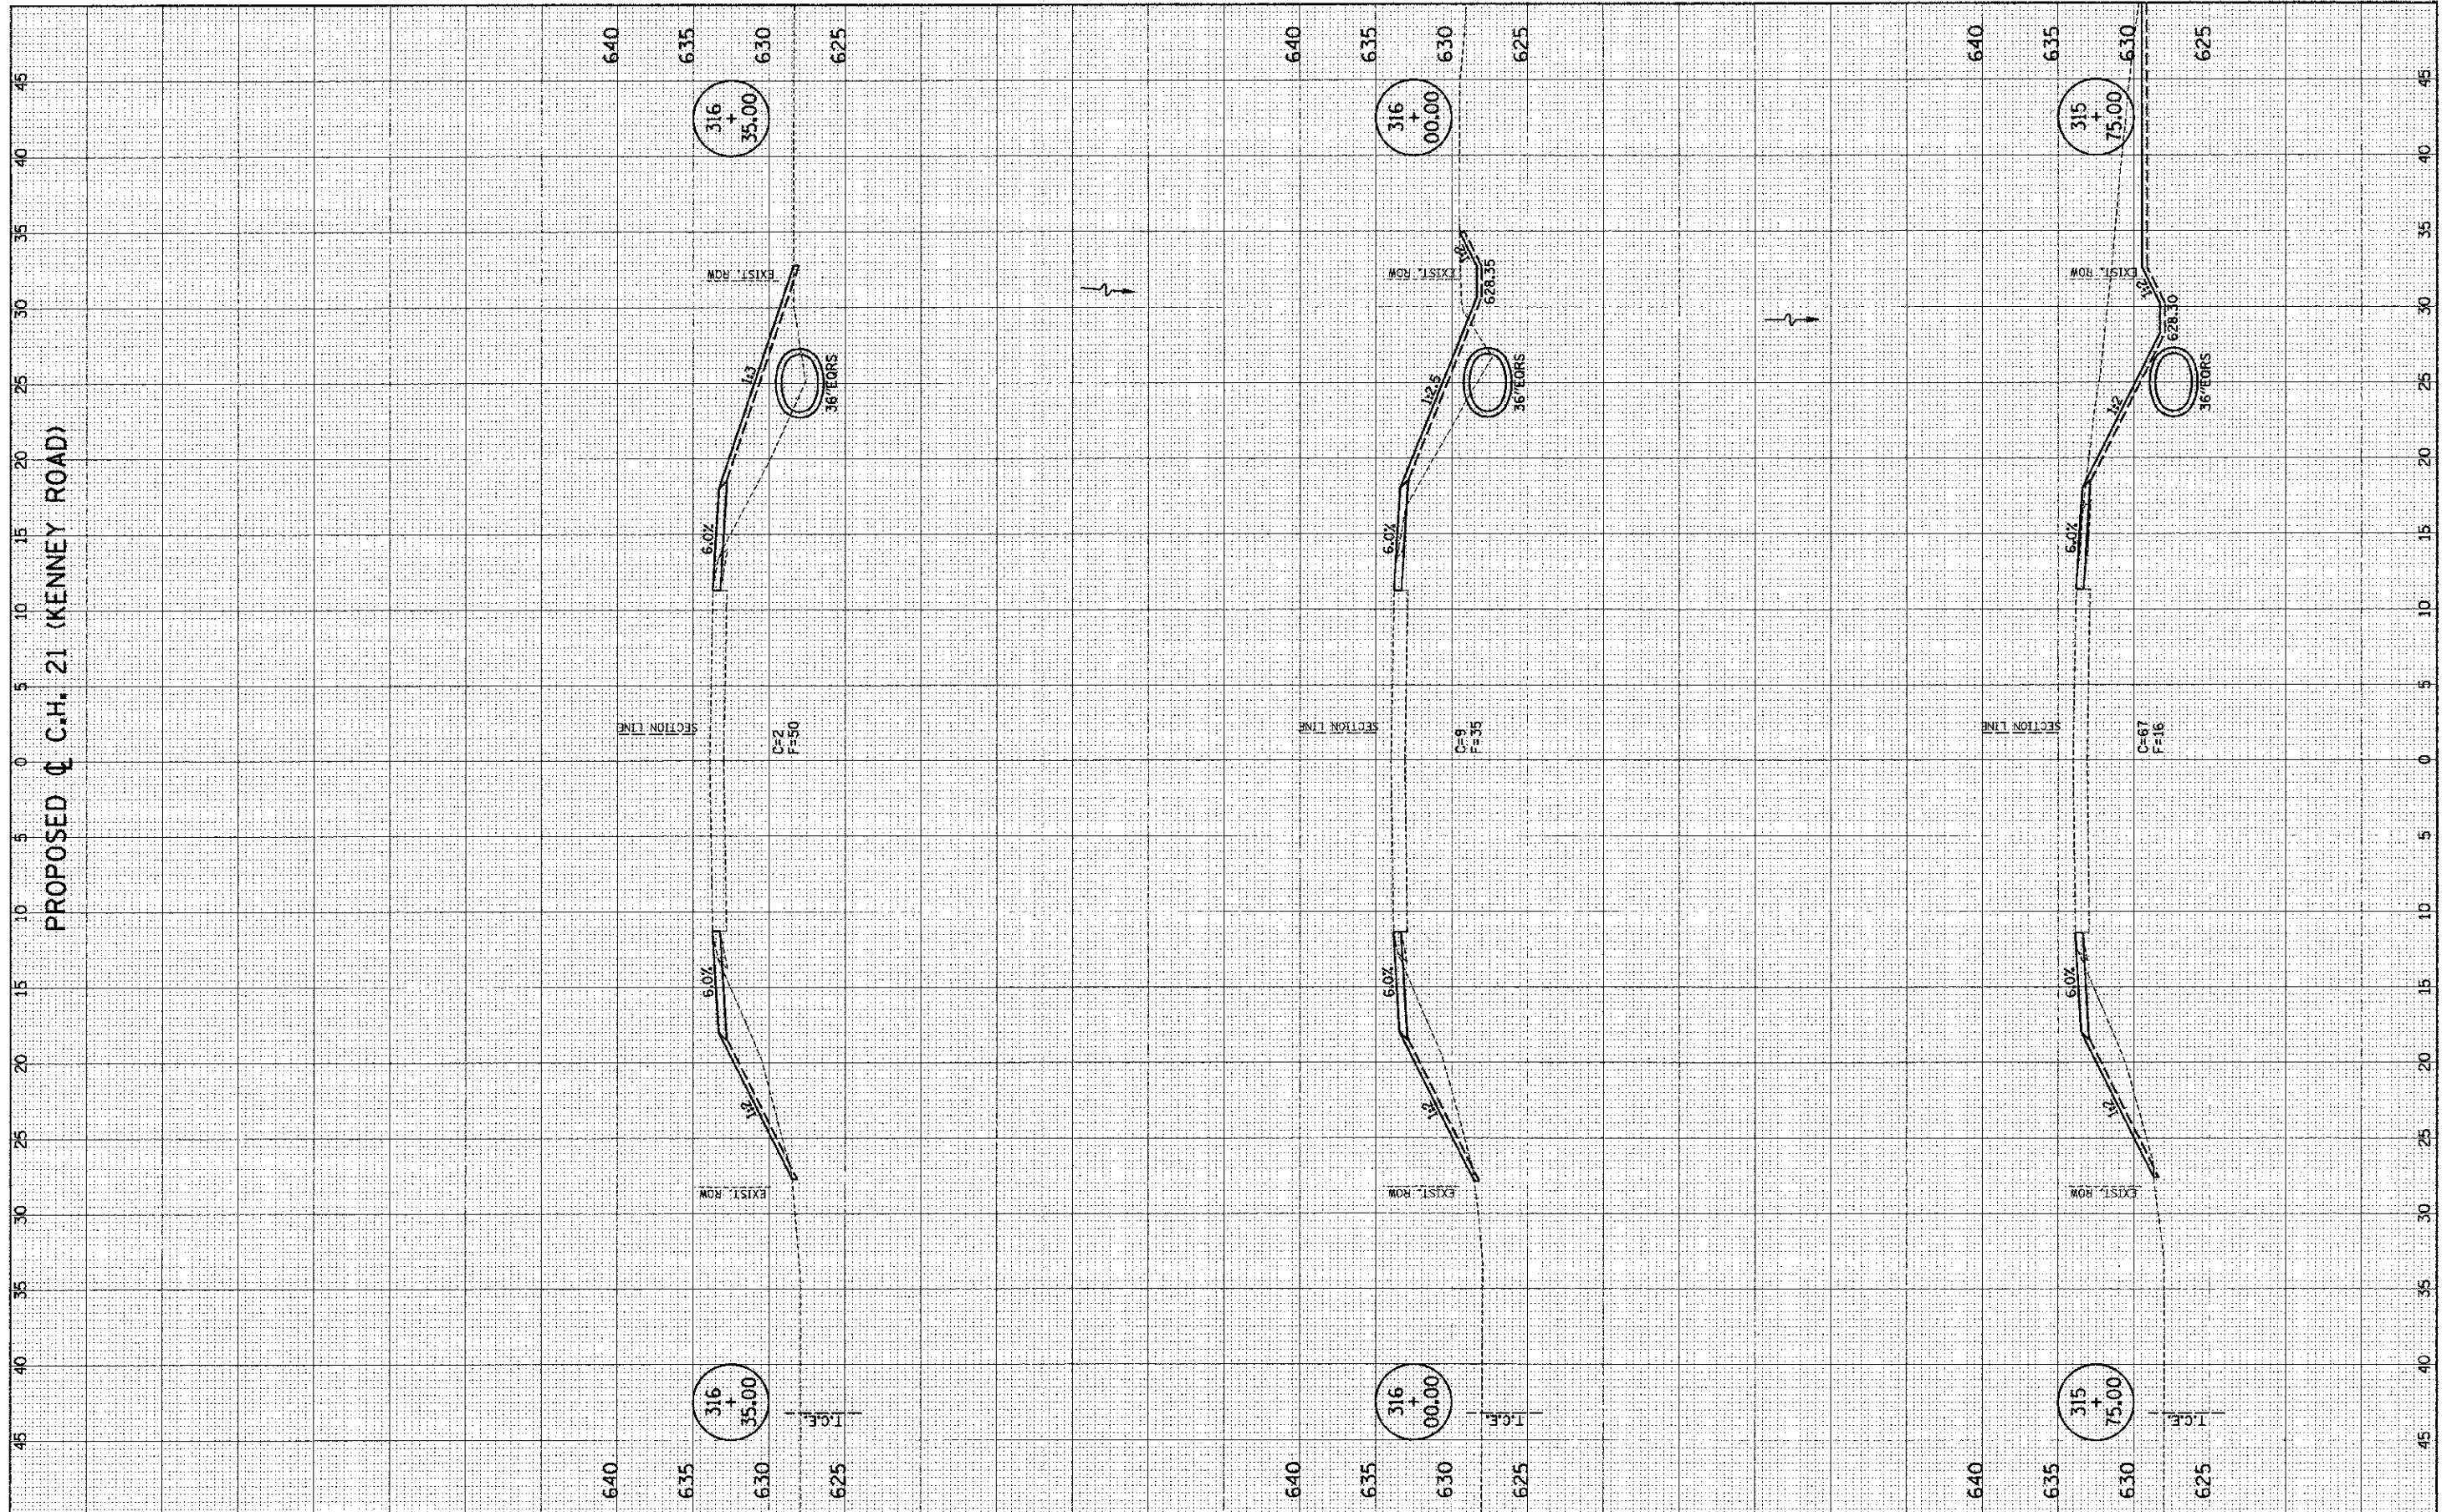

FILE NAME = p:\M0320040_Macon County - CH 21 Bridge Replacement\Plans\sheet\sheet-ch21.dgn
 PLOT DATE = 12/21/2012 10:55:02 AM

DESIGNED -	R.L.H.	REVISED -	
DRAWN -	J.L.B.	REVISED -	
CHECKED -	S.M.W.	REVISED -	
DATE -	NOV. 2012	REVISED -	

STATE OF ILLINOIS
 DEPARTMENT OF TRANSPORTATION

CROSS SECTIONS - C.H. 21 (KENNEY ROAD)

SCALE : 1" = 5' HOR. 1" = 5' VERT. SHEET NO. 24 OF 25 SHEETS STA. 315+75.00 TO STA. 316+35.00

F.A.S. RTE.	SECTION	COUNTY	TOTAL SHEETS	SHEET NO.
646	10-00237-00-BR	MACON	25	24
FED. ROAD DIST. NO.		ILLINOIS FED. AID PROJECT		
		CONTRACT NO. 95694		