


FROM SURVEY	DATE
SUPPLIED	
NOTED	
AREAS	
AREAS	

FROM SURVEY	DATE
SUPPLIED	
NOTED	
AREAS	
AREAS	

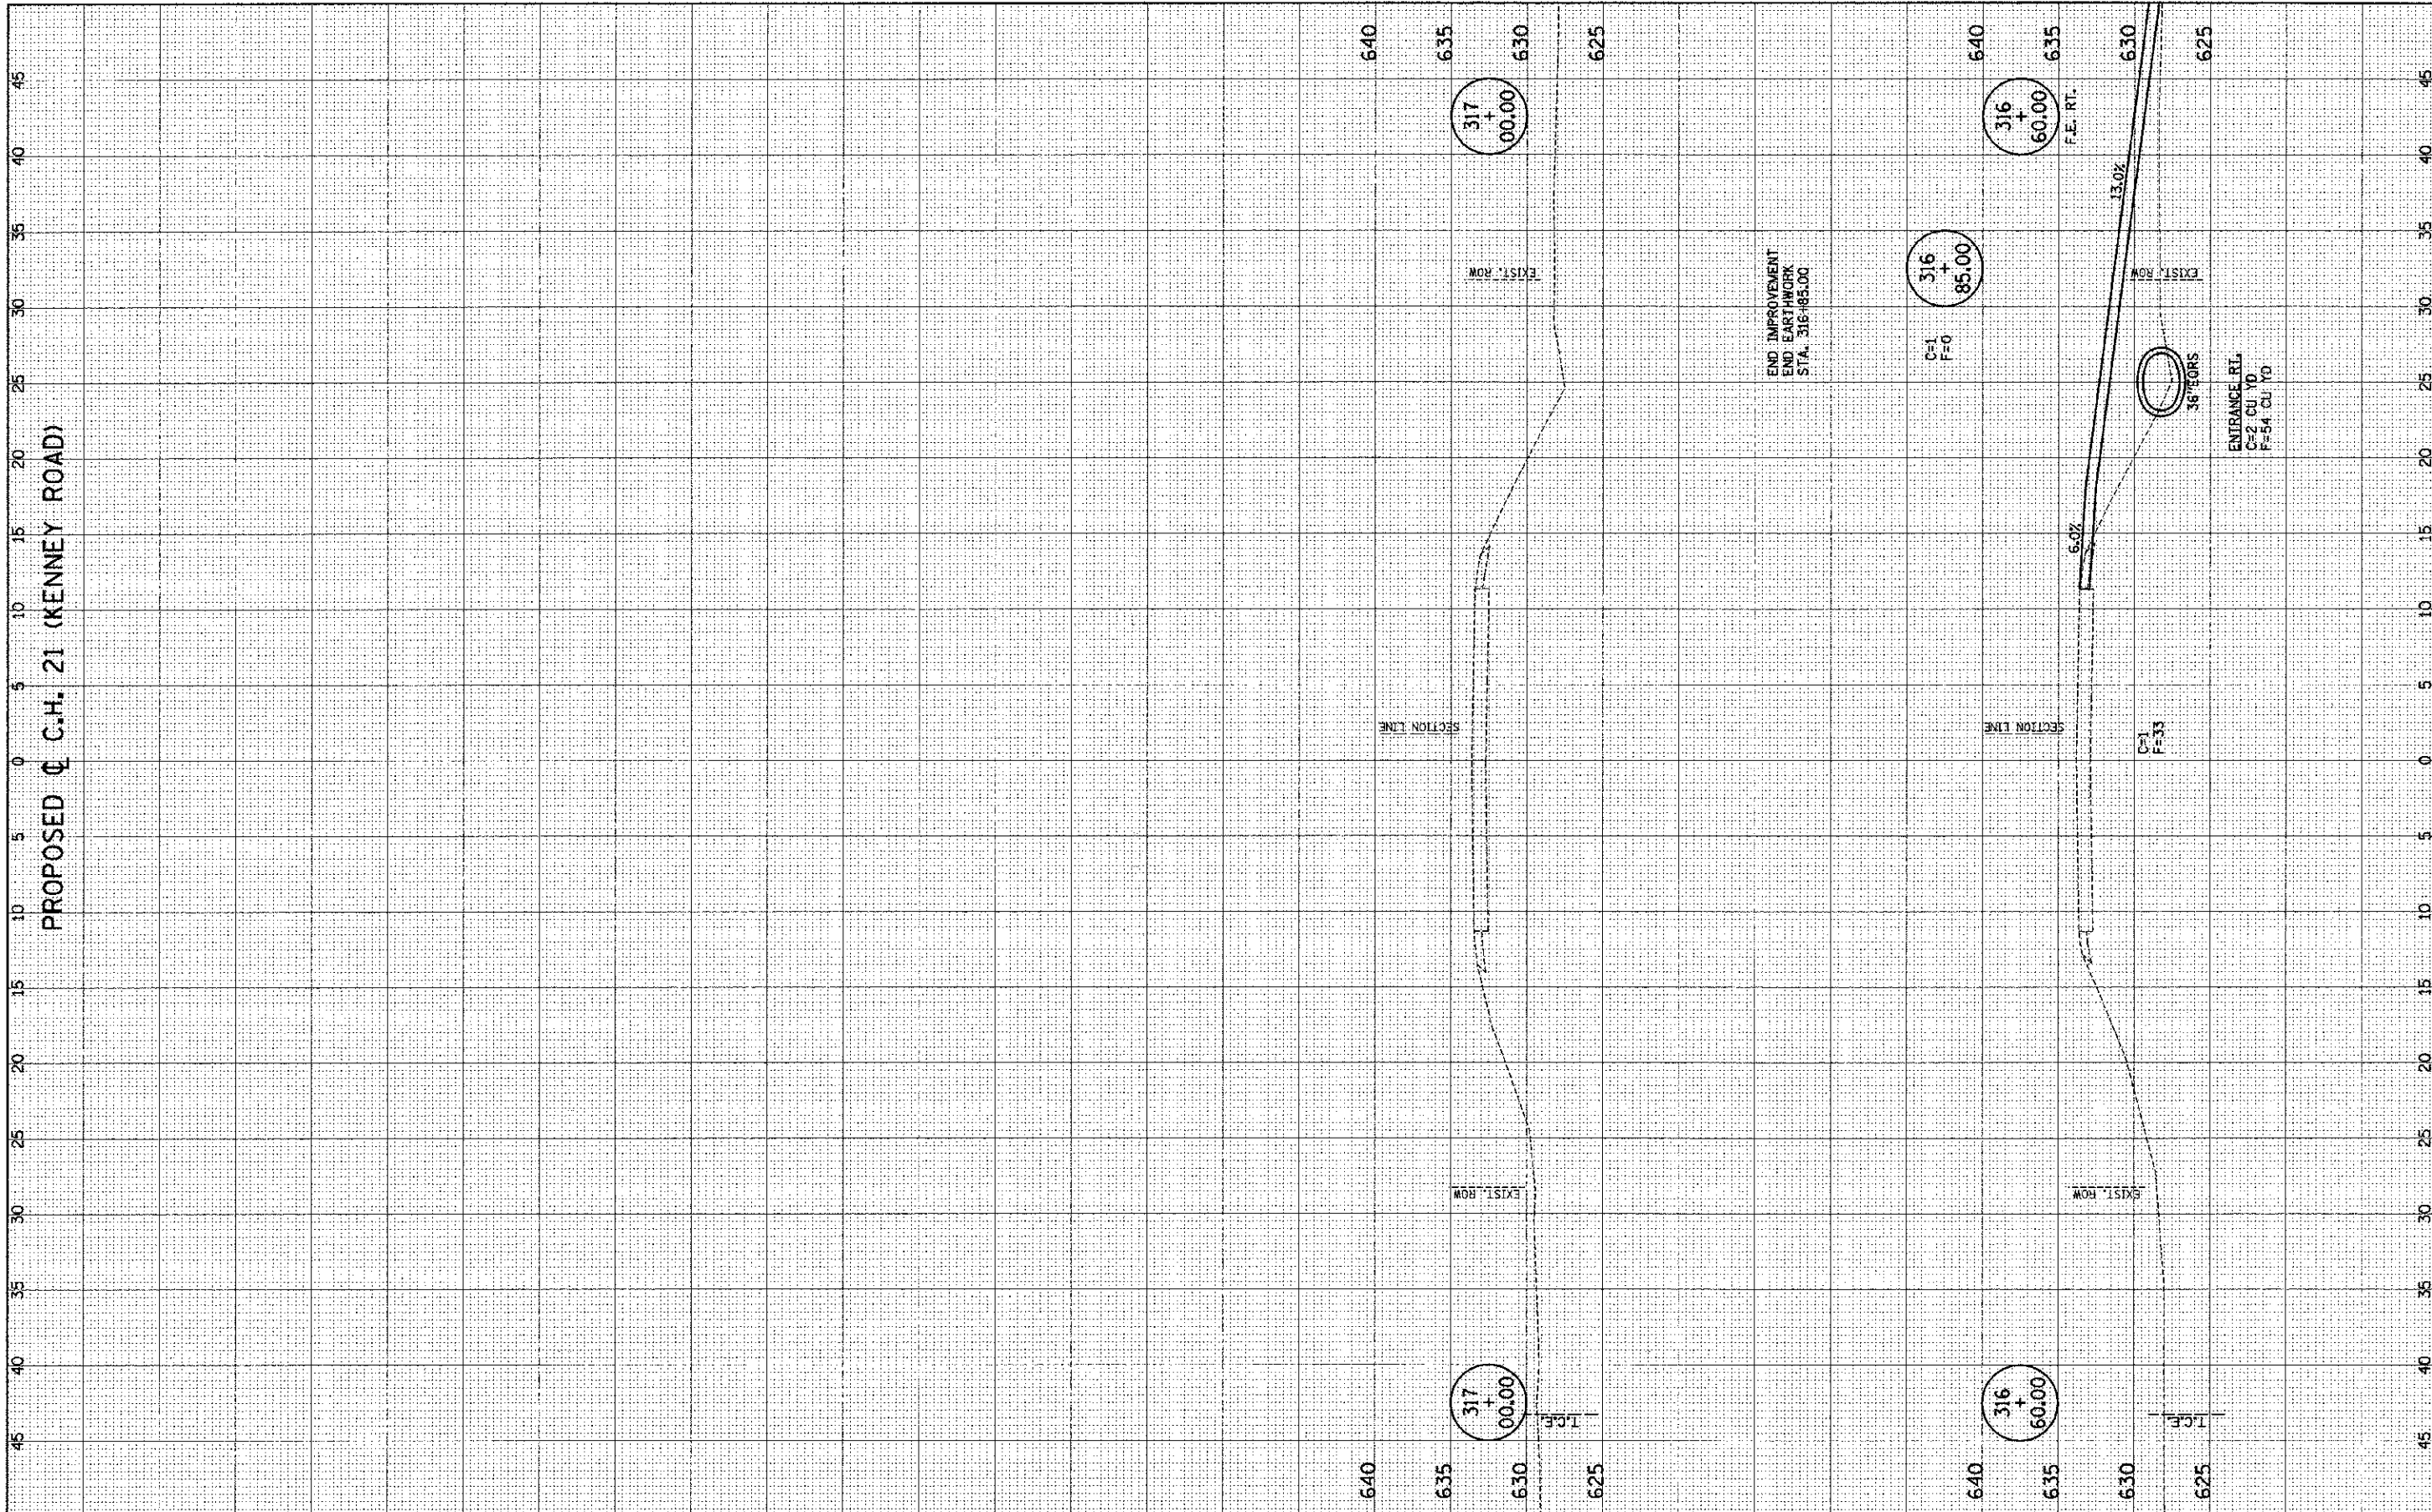

PROPOSED C.C.H. 21 (KENNEY ROAD)

FILE NAME = ps:\M0320040\_Macon County - CH 21 Bridge Replacement\Plans\sheet\ssht-ch21.dgn  
 PLOT DATE = 12/21/2012 10:55:02 AM

DESIGNED - R.L.H.	REVISED -
DRAWN - J.L.B.	REVISED -
CHECKED - S.M.W.	REVISED -
DATE - NOV. 2012	REVISED -

STATE OF ILLINOIS  
DEPARTMENT OF TRANSPORTATION

CROSS SECTIONS - C.H. 21 (KENNEY ROAD)

SCALE: 1/4" = 5' HOR. 1/8" = 5' VERT. SHEET NO. 25 OF 25 SHEETS STA. 316+60.00 TO STA. 317+00.00

F.A.S. RTE. 546	SECTION 10-00237-00-BR	COUNTY MACON	TOTAL SHEETS 25	SHEET NO. 25
FED. ROAD DIST. NO. ILLINOIS FED. AID PROJECT			CONTRACT NO. 95694	