


DATE	
BY	
ORIGINAL SURVEY	SURVEYED
NOTE BOOK	PLOTTED
NO.	TEMPLATE
	AREAS CHECKED

DATE	
BY	
ORIGINAL SURVEY	SURVEYED
NOTE BOOK	PLOTTED
NO.	TEMPLATE
	AREAS CHECKED

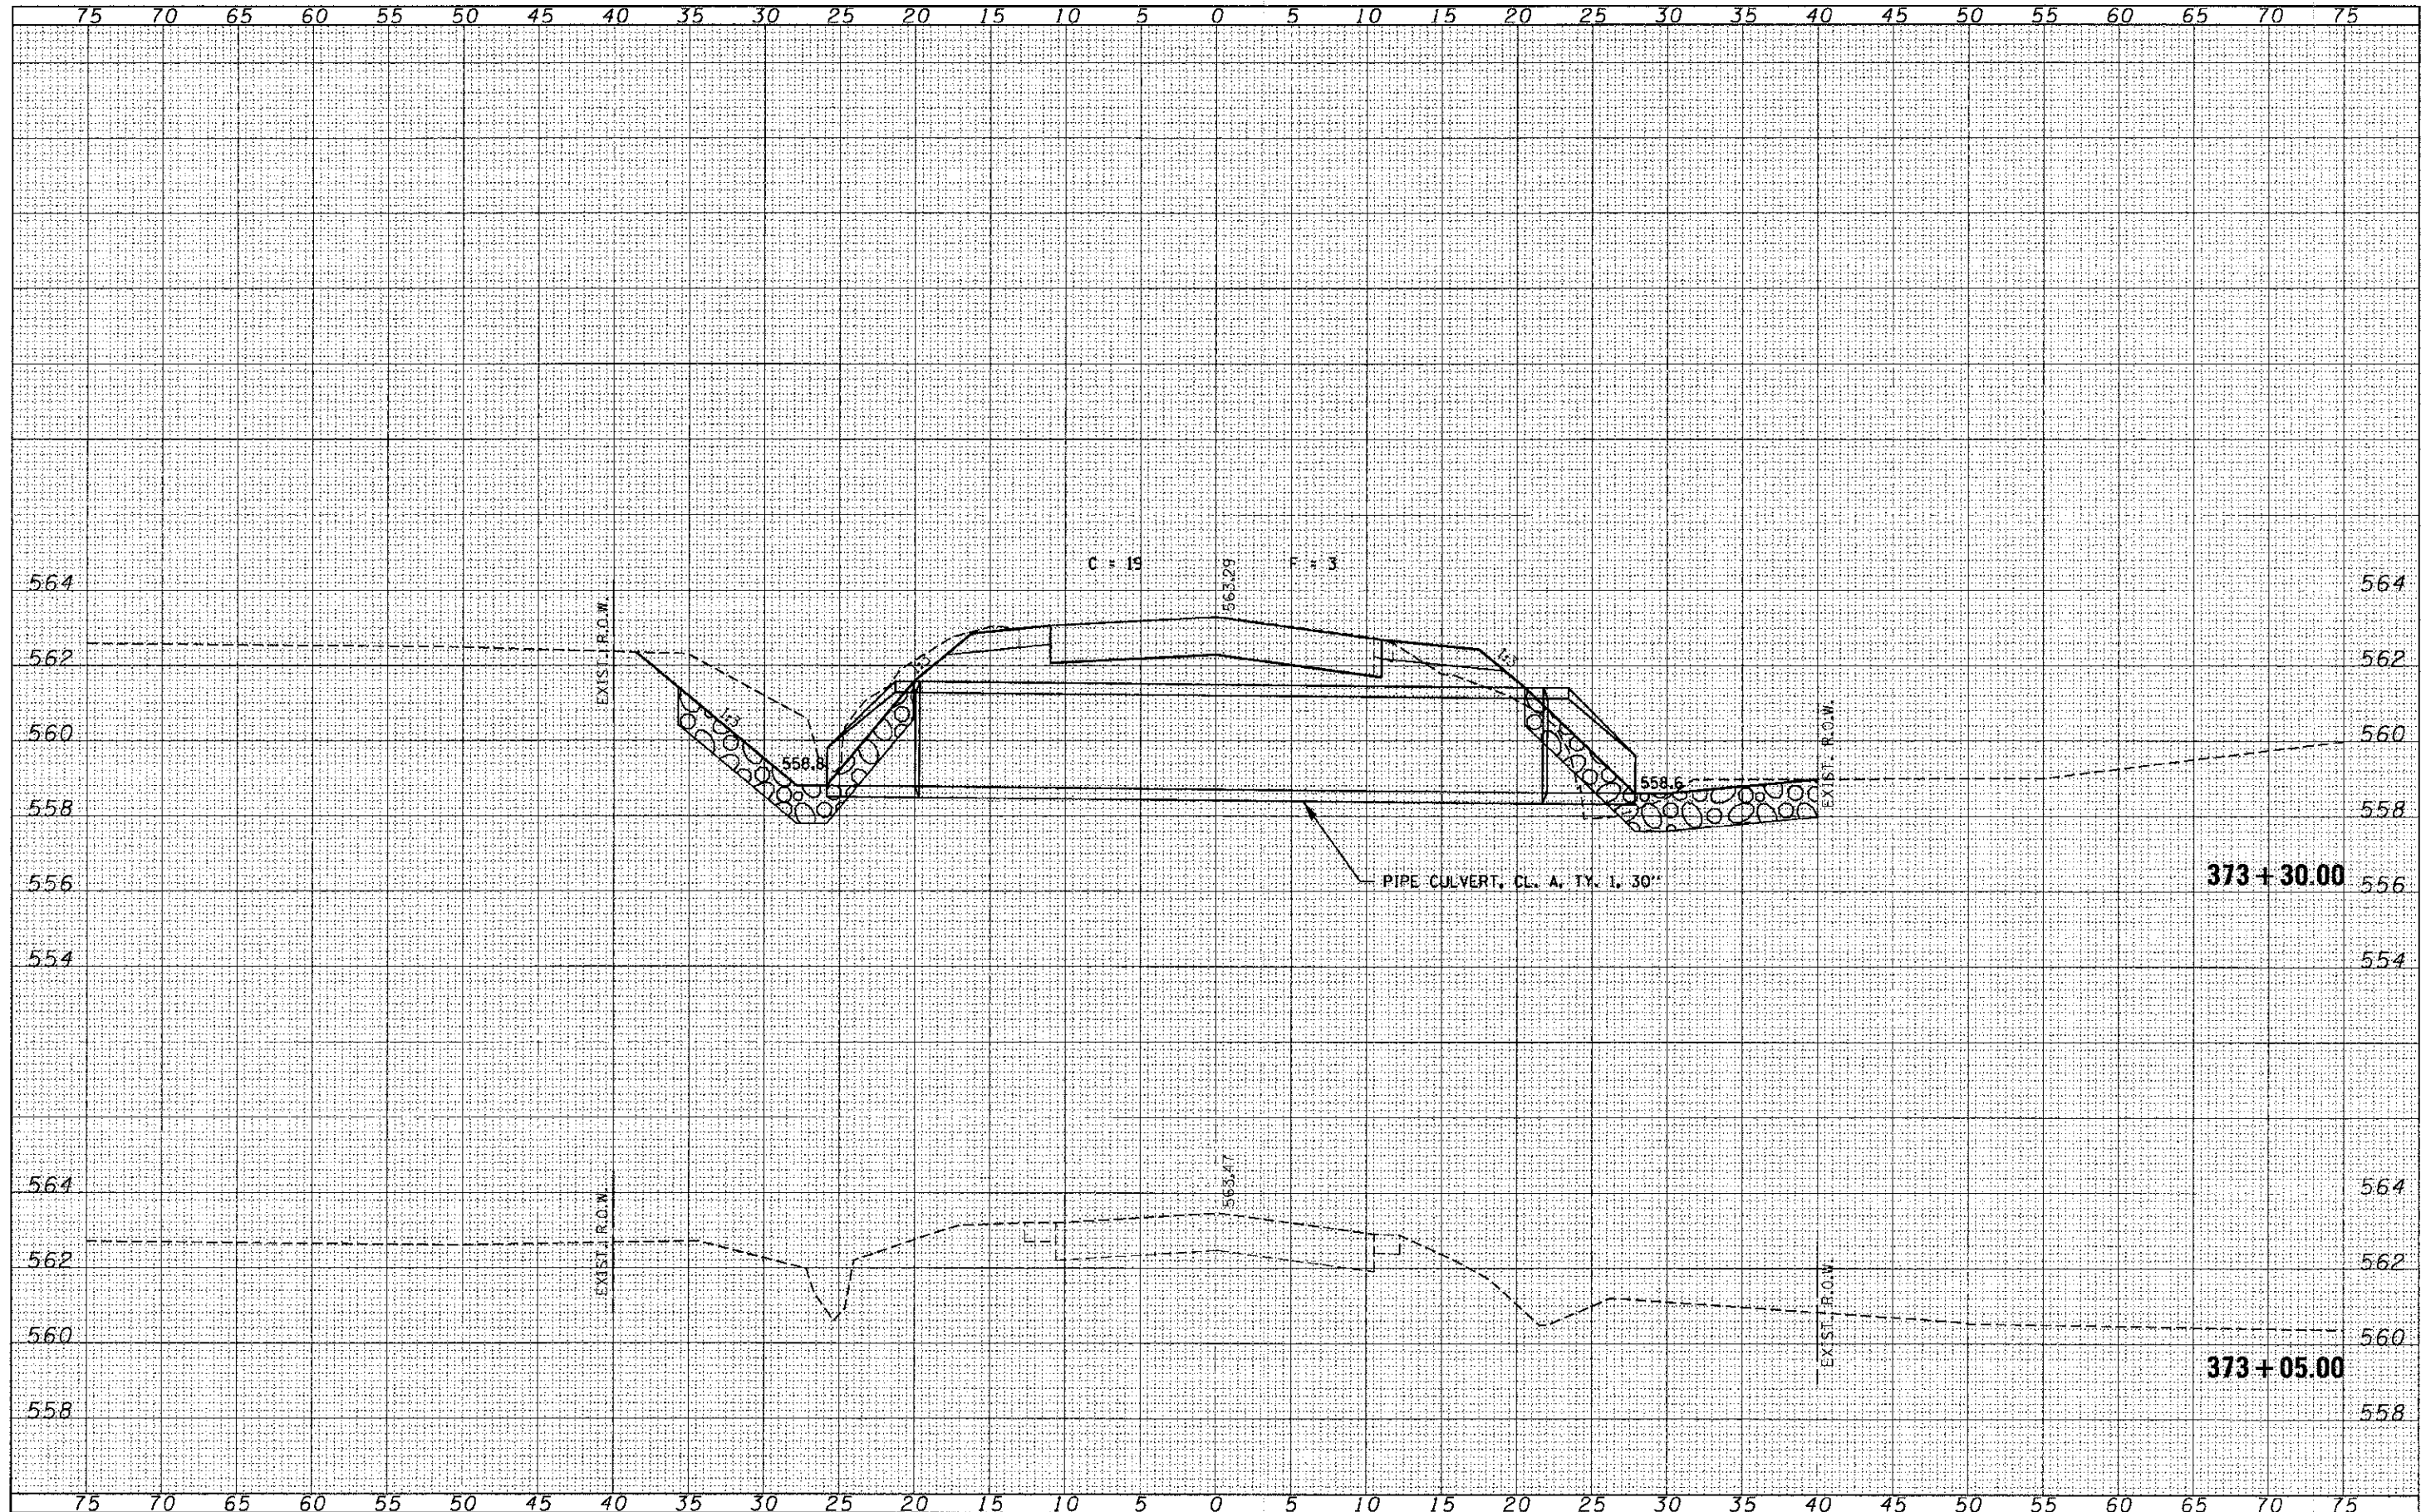

FILE NAME - 110204-shr-rss.dgn	USER NAME -	DESIGNED - J.W.F.	REVISED -	STATE OF ILLINOIS FAYETTE COUNTY HIGHWAY DEPARTMENT	STATION CROSS SECTIONS F.A.S. 717 / C.H. 23 / 900N			C.H.	SECTION	COUNTY	TOTAL SHEETS	SHEET NO.
HLR HAMPSON, LENZINI AND RENWICK, INC. 3000 EPOVON DRIVE, SUITE 201 SPRINGFIELD, ILLINOIS 62764 ILLINOIS PROFESSIONAL DESIGN FIRM 167 RE 7 BE ODRP 184-000989	PLCT SCALE -	DRAWN - T.W.K.	REVISED -		23	09-00120-00-DR	FAYETTE	76	40			
	PLOT DATE - 1/28/2013	CHECKED - M.G.B.	REVISED -		CONTRACT NO. 95702							
		DATE - 01/28/13	REVISED -		ILLINOIS FED. AID PROJECT							