


DATE	
BY	
REVISIONS	
PLOTTED	
TEMPLATE	
AREAS	
CHECKED	
NO.	
FINAL SURVEY	
NOTE BOOK	

DATE	
BY	
REVISIONS	
PLOTTED	
TEMPLATE	
AREAS	
CHECKED	
NO.	
ORIGINAL SURVEY	
NOTE BOOK	

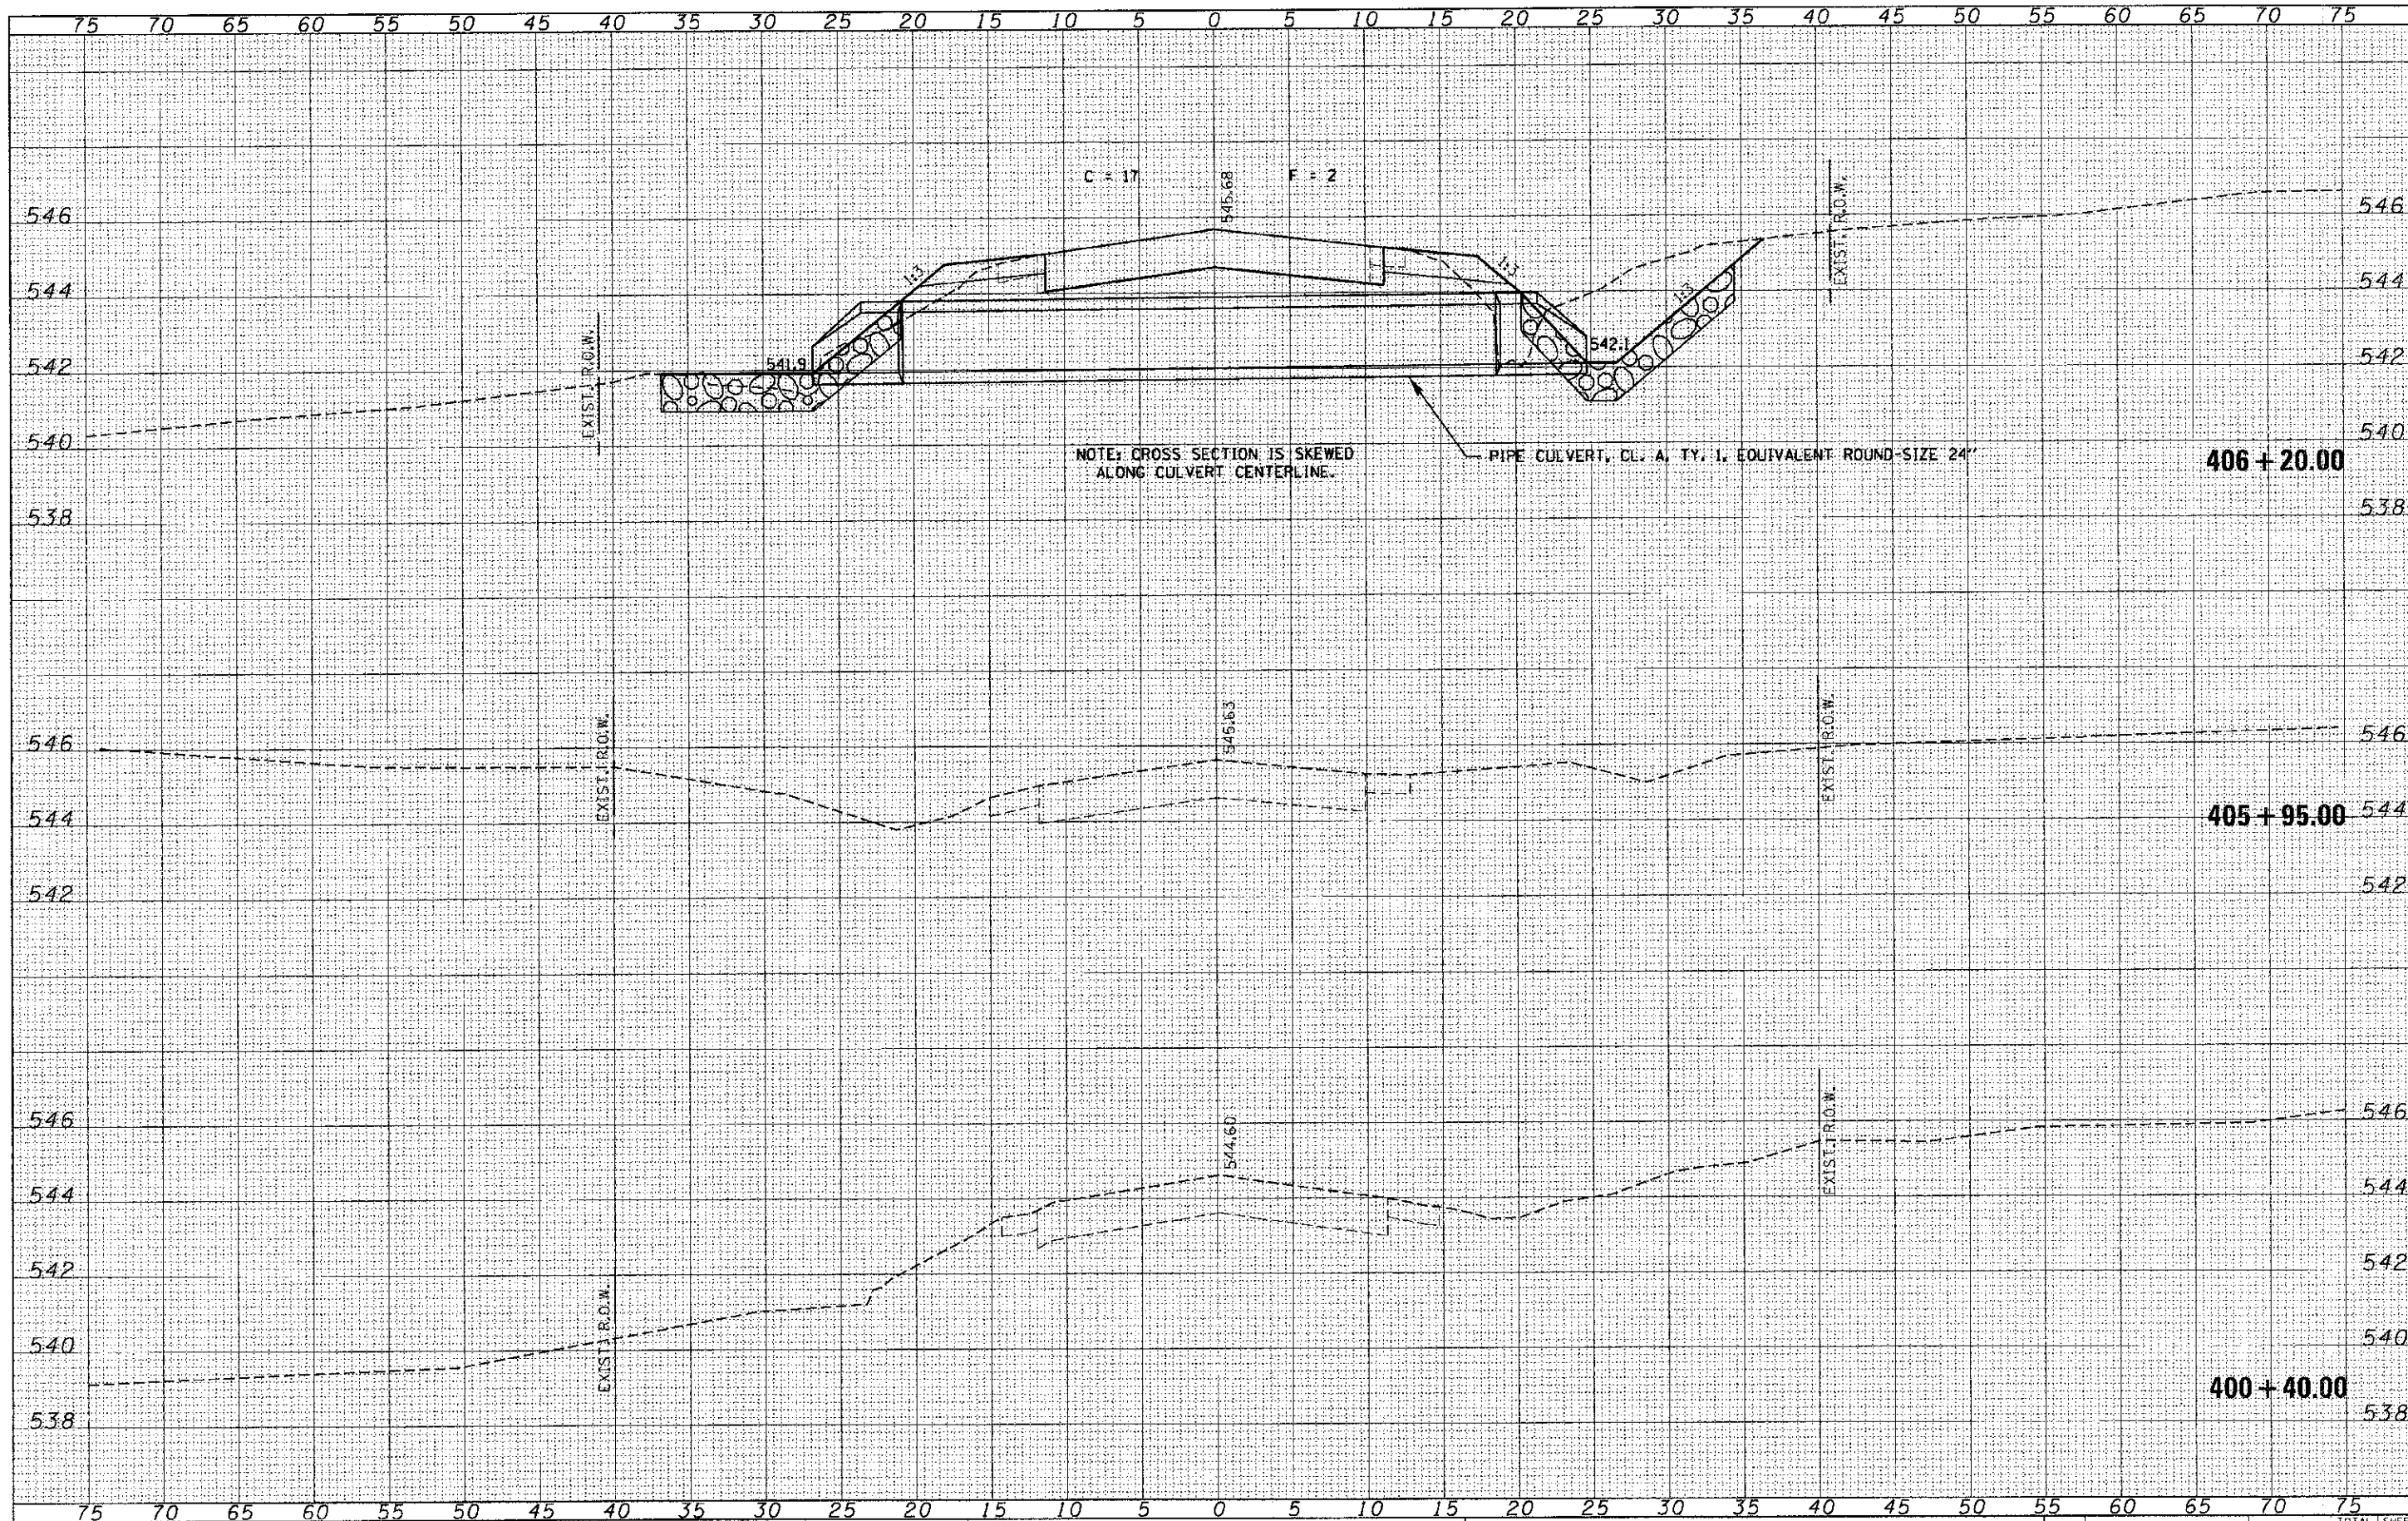

FILE NAME = 118284 shts.dgn  
 HAMPTON, LENZING AND RENWICK, INC.  
 3008 STEVENSON JUNE SUITE 201  
 SPRINGFIELD, IL 62708  
 ILLINOIS PROFESSIONAL DESIGN FIRM  
 L3 / PE / SE CORP. 186.05309

USER NAME =	DESIGNED - J.W.F.	REVISED -
	DRAWN - T.W.K.	REVISED -
	CHECKED - M.G.B.	REVISED -
PLOT SCALE =	DATE - 01/28/13	REVISED -
PLOT DATE = 1/28/2013		

STATE OF ILLINOIS  
 FAYETTE COUNTY HIGHWAY DEPARTMENT

STATION CROSS SECTIONS  
 F.A.S. 717 / C.H. 23 / 900N  
 SCALE: H5:V2 SHEET NO. 21 OF 51 SHEETS  
 STA. 400+40.00 TO STA. 406+20.00

C.H.	SECTION	COUNTY	TOTAL SHEETS	SHEET NO.
23	09-00120-00-DR	FAYETTE	76	46
CONTRACT NO. 95702			ILLINOIS FED. AID PROJECT	