


FINAL SURVEY	SURVISED	DATE
NOTE BOOK	PLOTTED	
	TEMPLATE	
	AREAS CHECKED	
	NO.	

ORIGINAL SURVEY	SURVISED	DATE
NOTE BOOK	PLOTTED	
	TEMPLATE	
	AREAS CHECKED	
	NO.	

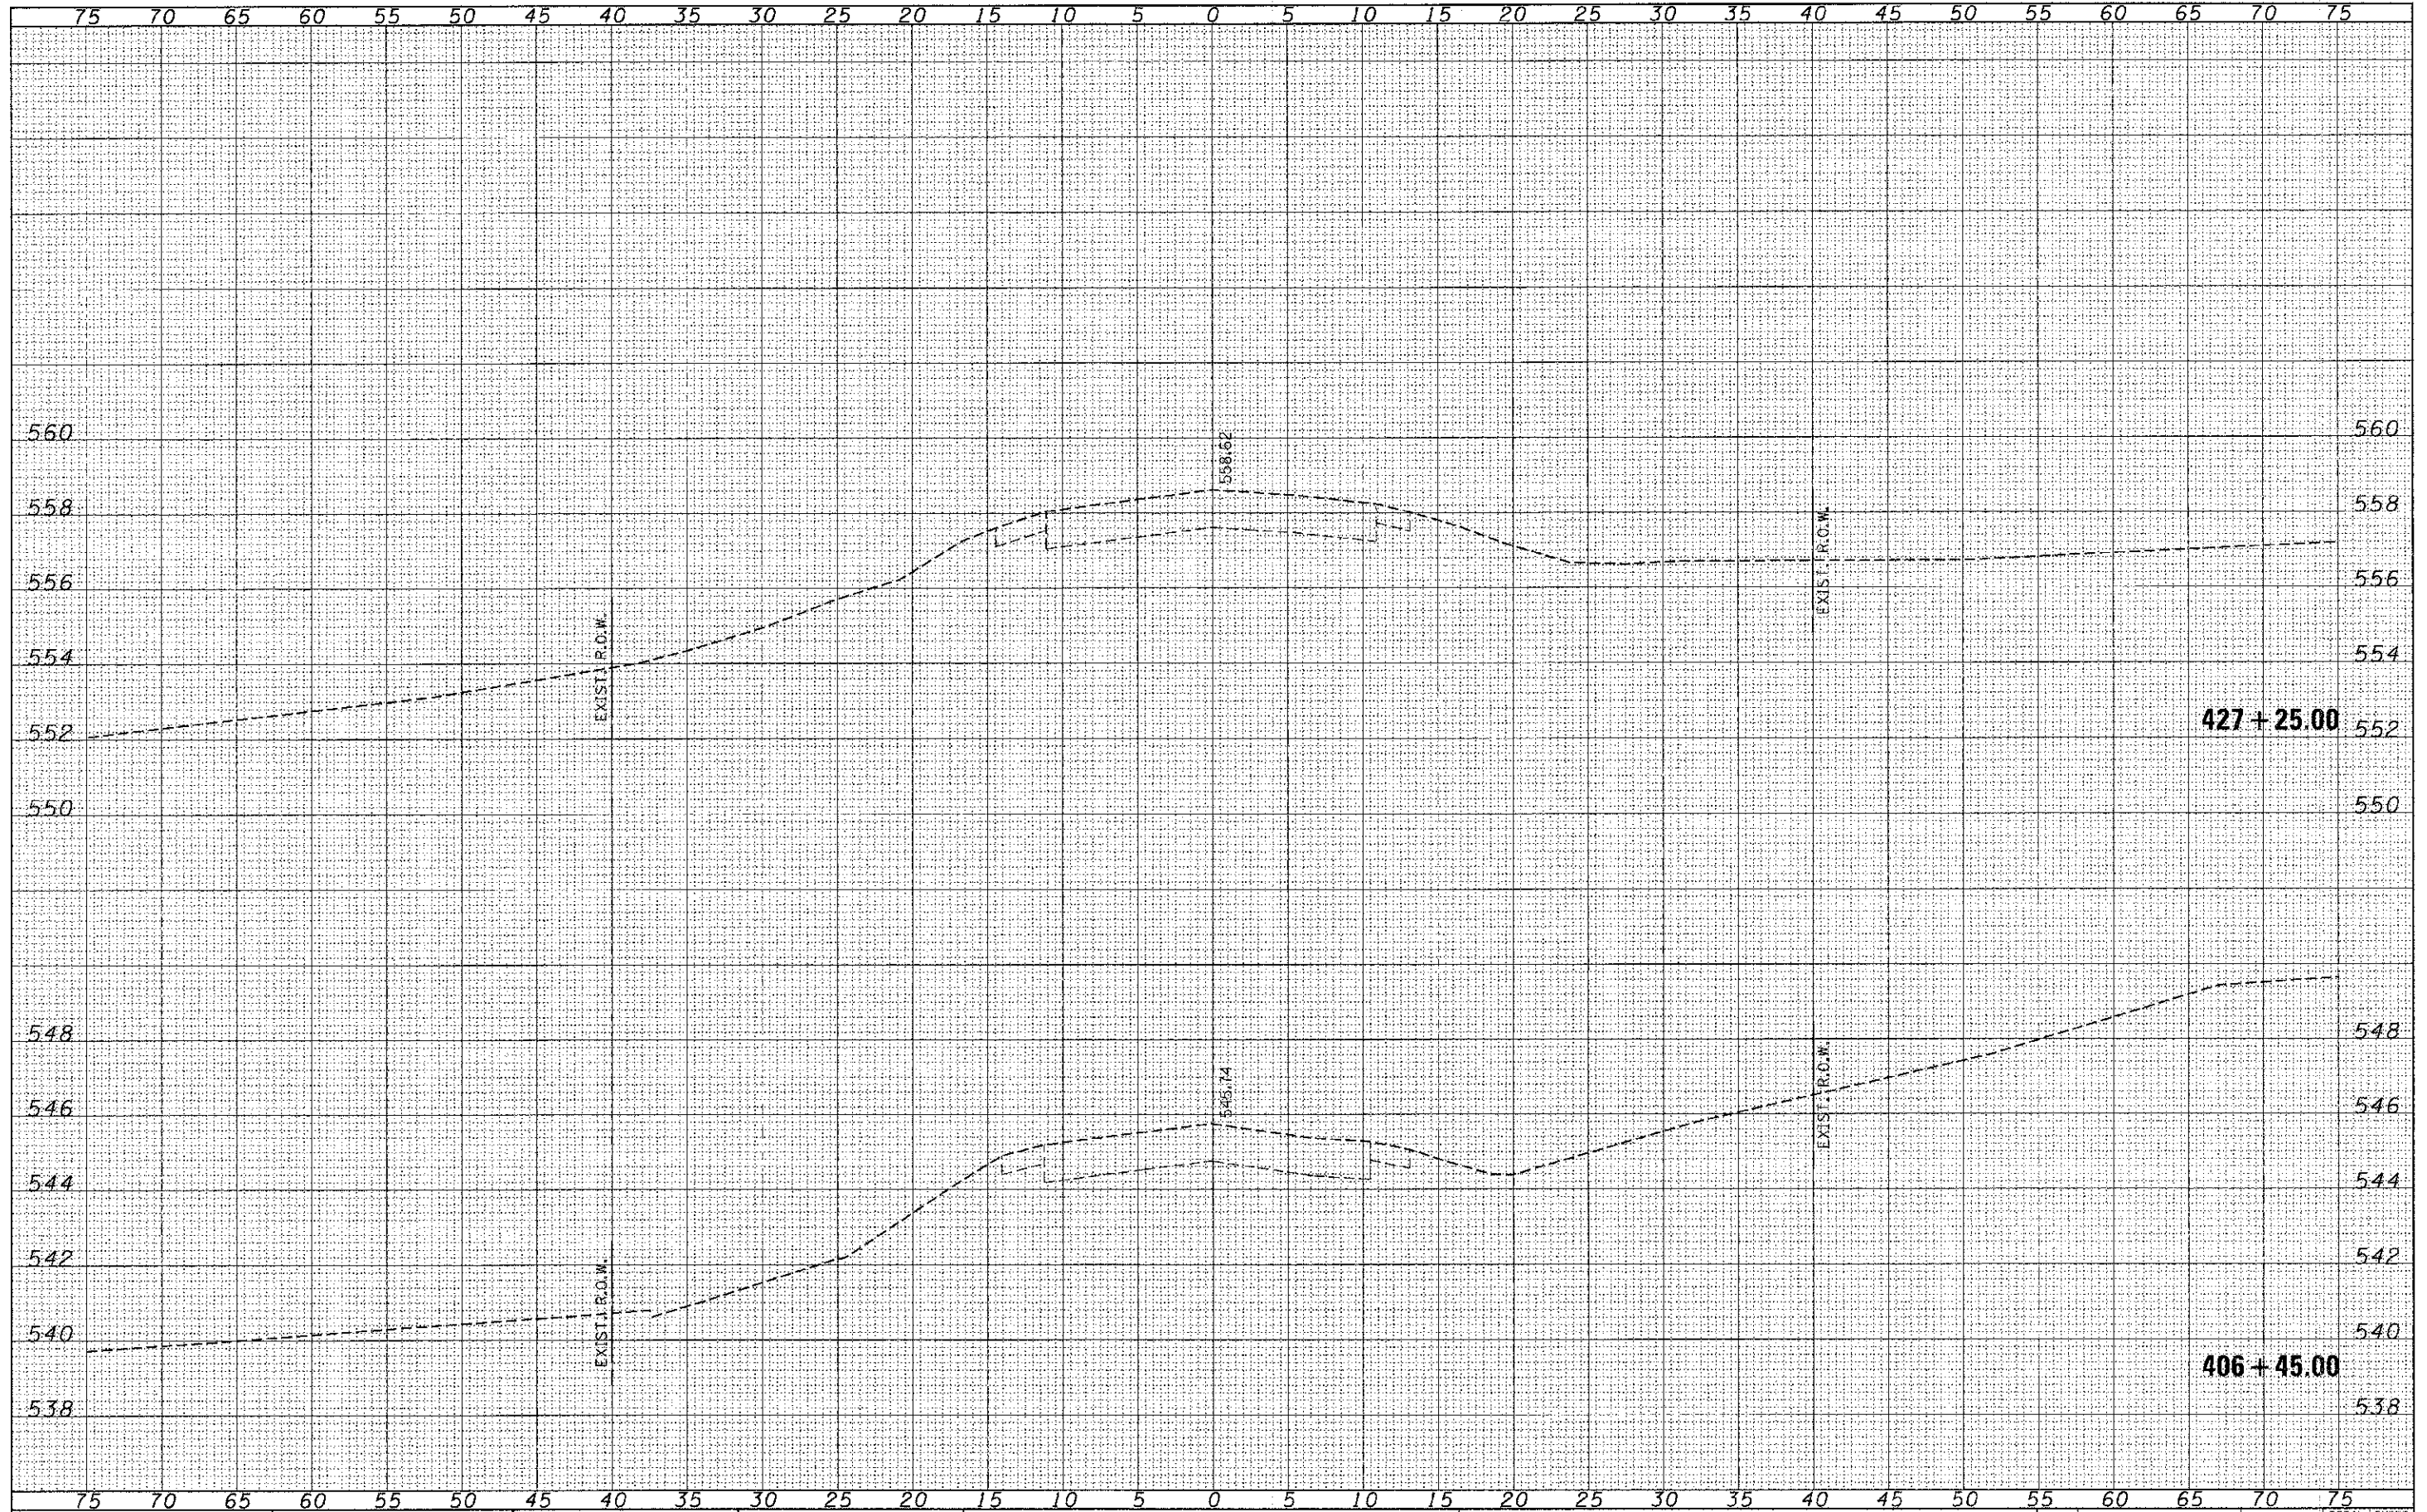

FILE NAME = 112204*ent*ss.dgn	USER NAME =	DESIGNED - J.W.F.	REVISED -	STATE OF ILLINOIS FAYETTE COUNTY HIGHWAY DEPARTMENT	STATION CROSS SECTIONS F.A.S. 717 / C.H. 23 / 900N		C.H.	SECTION	COUNTY	TOTAL SHEETS	SHEET NO.	
HAMPTON, LENZINI AND RENWICK, INC.		DRAWN - T.W.K.	REVISED -		23	09-00120-00-DR	FAYETTE	76	47			
112204*ent*ss.dgn		CHECKED - M.G.B.	REVISED -		SCALE: H5:V2		SHEET NO. 22 OF 51 SHEETS		STA. 406+45.00 TO STA. 427+25.00		ILLINOIS FED. AID PROJECT	
112204*ent*ss.dgn		DATE - 01/28/13	REVISED -		CONTRACT NO. 95702							