


FINAL SURVEY	SUBMITTED	DATE
NOTE BOOK	PLOTTED	BY
AREAS	TEMPLATE	
AREAS	AREAS	

ORIGINAL SURVEY	SUBMITTED	DATE
NOTE BOOK	PLOTTED	BY
AREAS	TEMPLATE	
AREAS	AREAS	

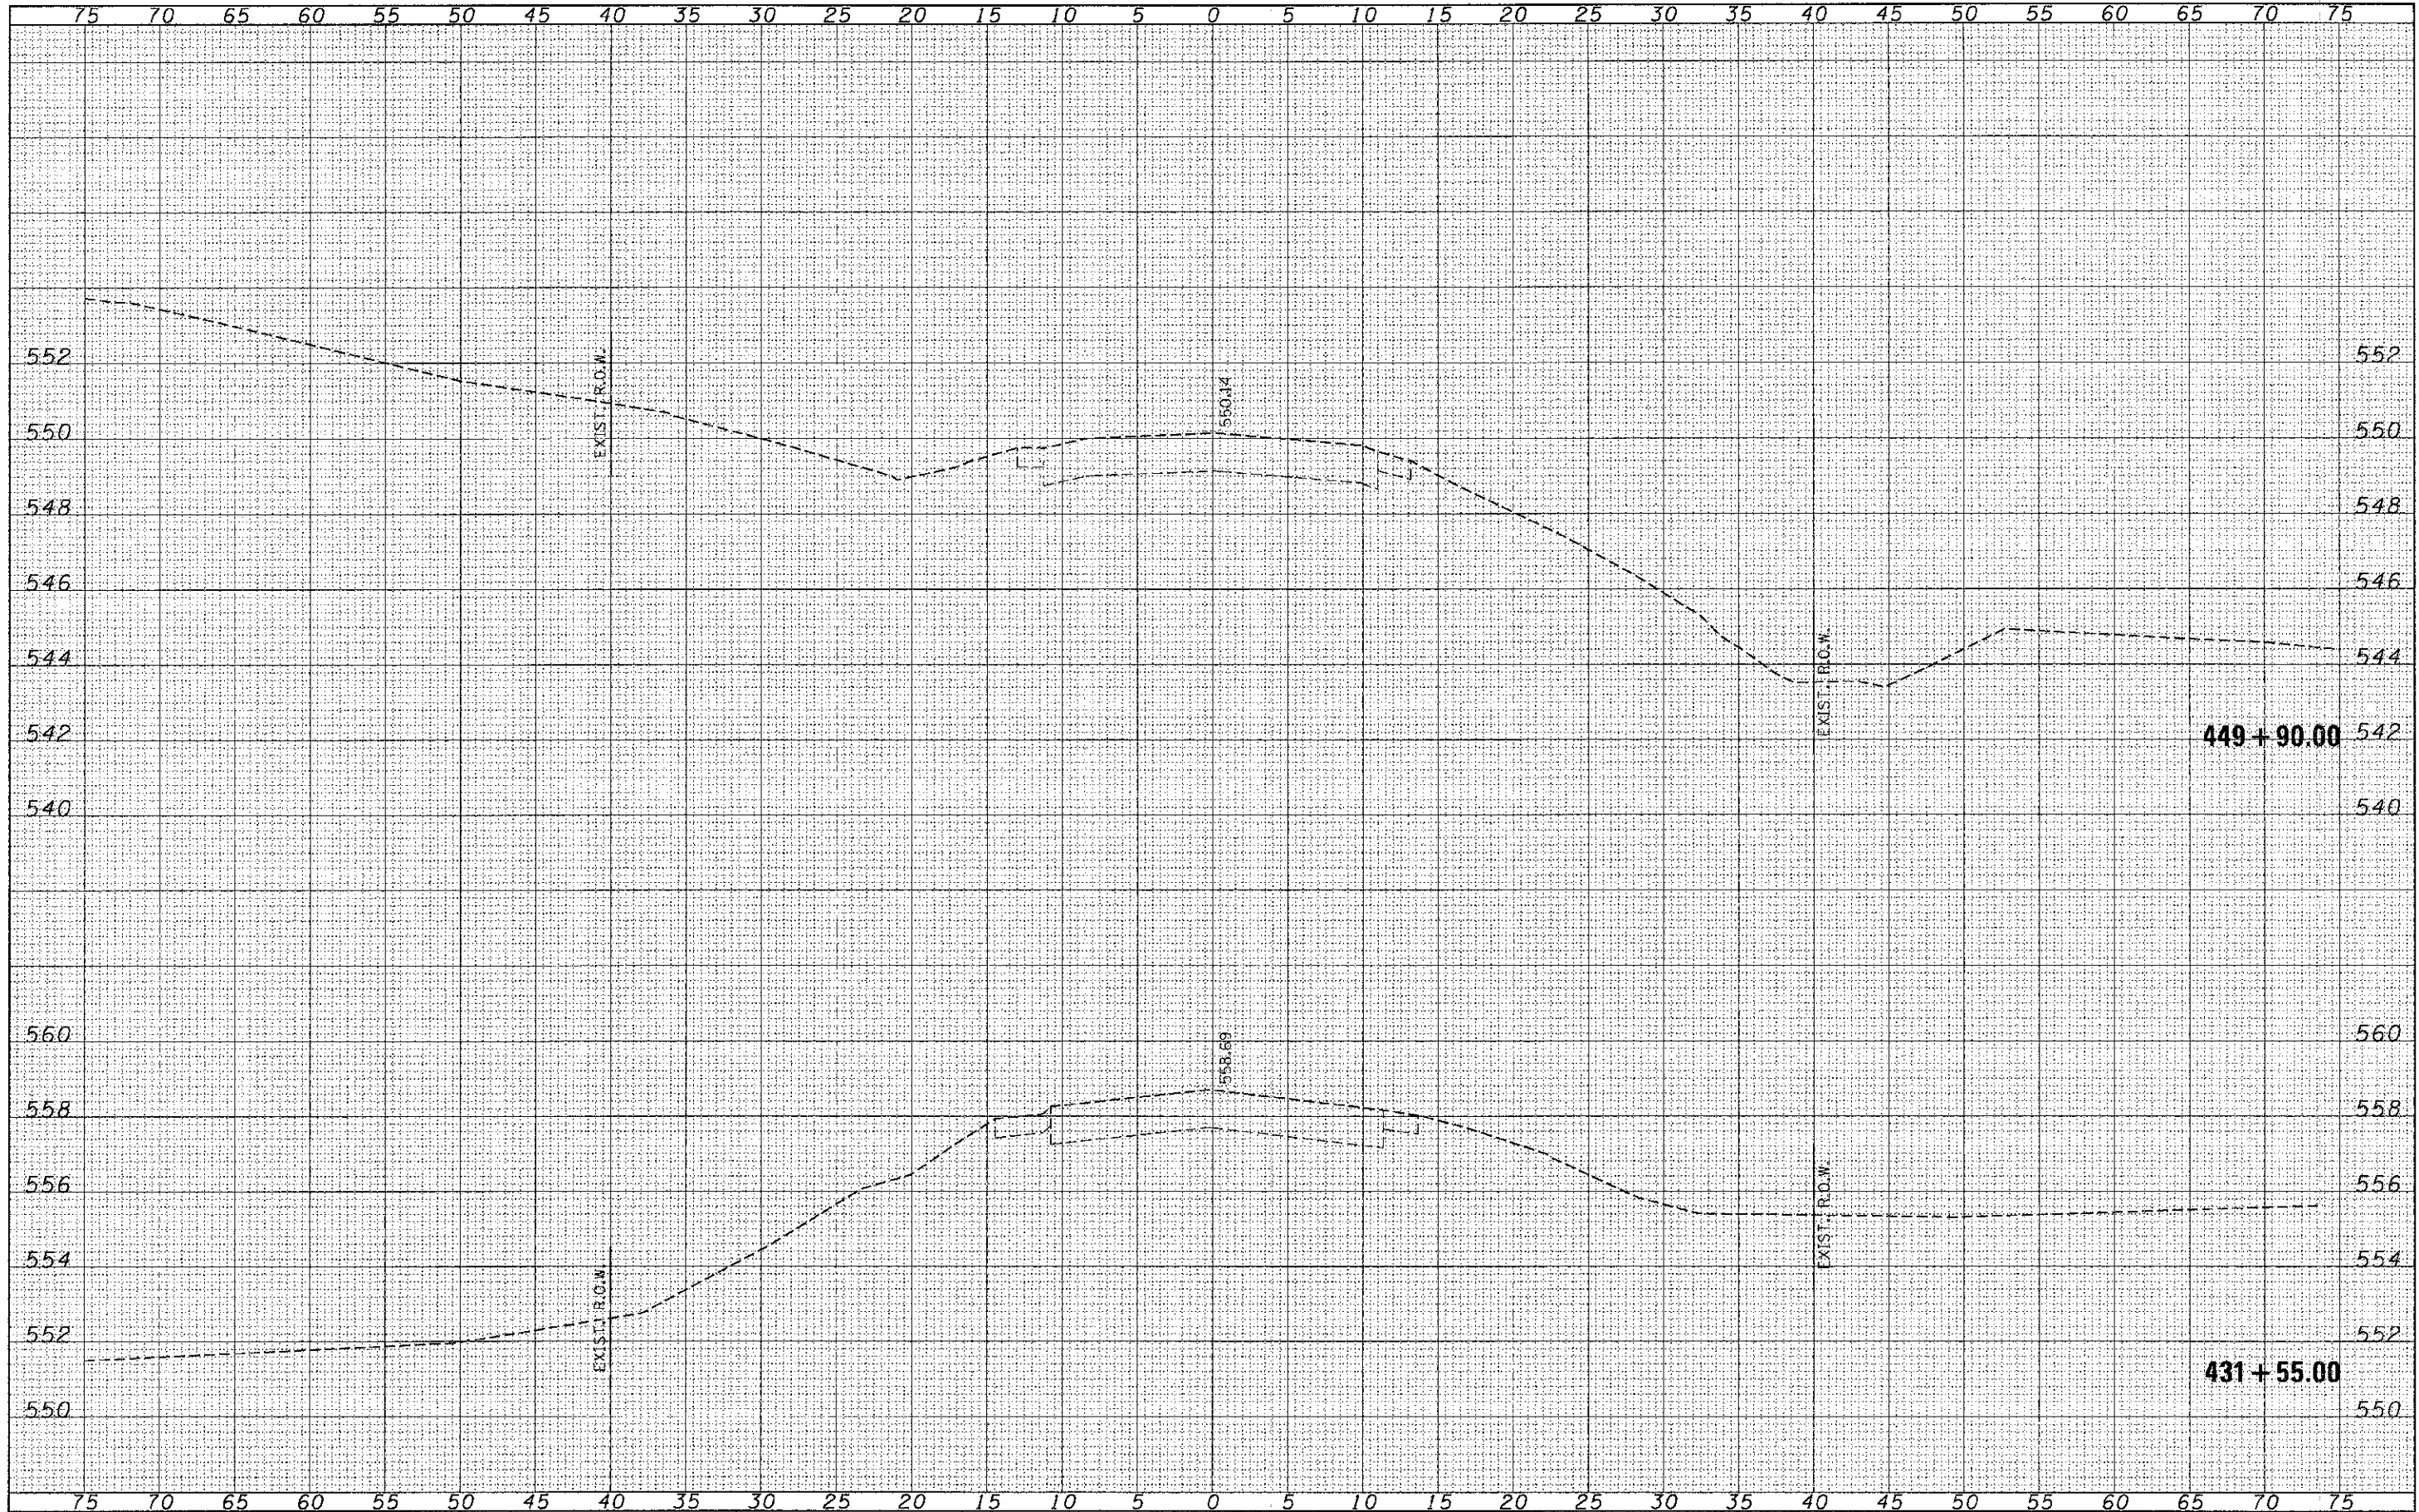

FILE NAME = 110204-sht-axi.dgn	USER NAME =	DESIGNED - J.W.F.	REVISED -	STATE OF ILLINOIS FAYETTE COUNTY HIGHWAY DEPARTMENT	STATION CROSS SECTIONS F.A.S. 717 / C.H. 23 / 900N		C.H.	SECTION	COUNTY	TOTAL SHEETS	SHEET NO.	
HAMPTON, LENZINI AND RENWICK, INC.		DRAWN - T.W.K.	REVISED -		23	09-00120-00-DR	FAYETTE	76	50			
1100 N. SPRINGFIELD, ILLINOIS 62706		CHECKED - M.G.B.	REVISED -		SCALE: H5:V2		SHEET NO. 24 OF 51 SHEETS		STA. 431+55.00 TO STA. 449+90.00		CONTRACT NO. 95702	
ILLINOIS PROFESSIONAL DESIGN FIRM LE / PE / SE CORP. 18-00089		DATE - 01/28/13	REVISED -		ILLINOIS FED. AID PROJECT							