


DATE	
BY	
REVIEWED	
DATE	
REVISIONS	
NO.	
DATE	
BY	
REVIEWED	
DATE	
REVISIONS	
NO.	
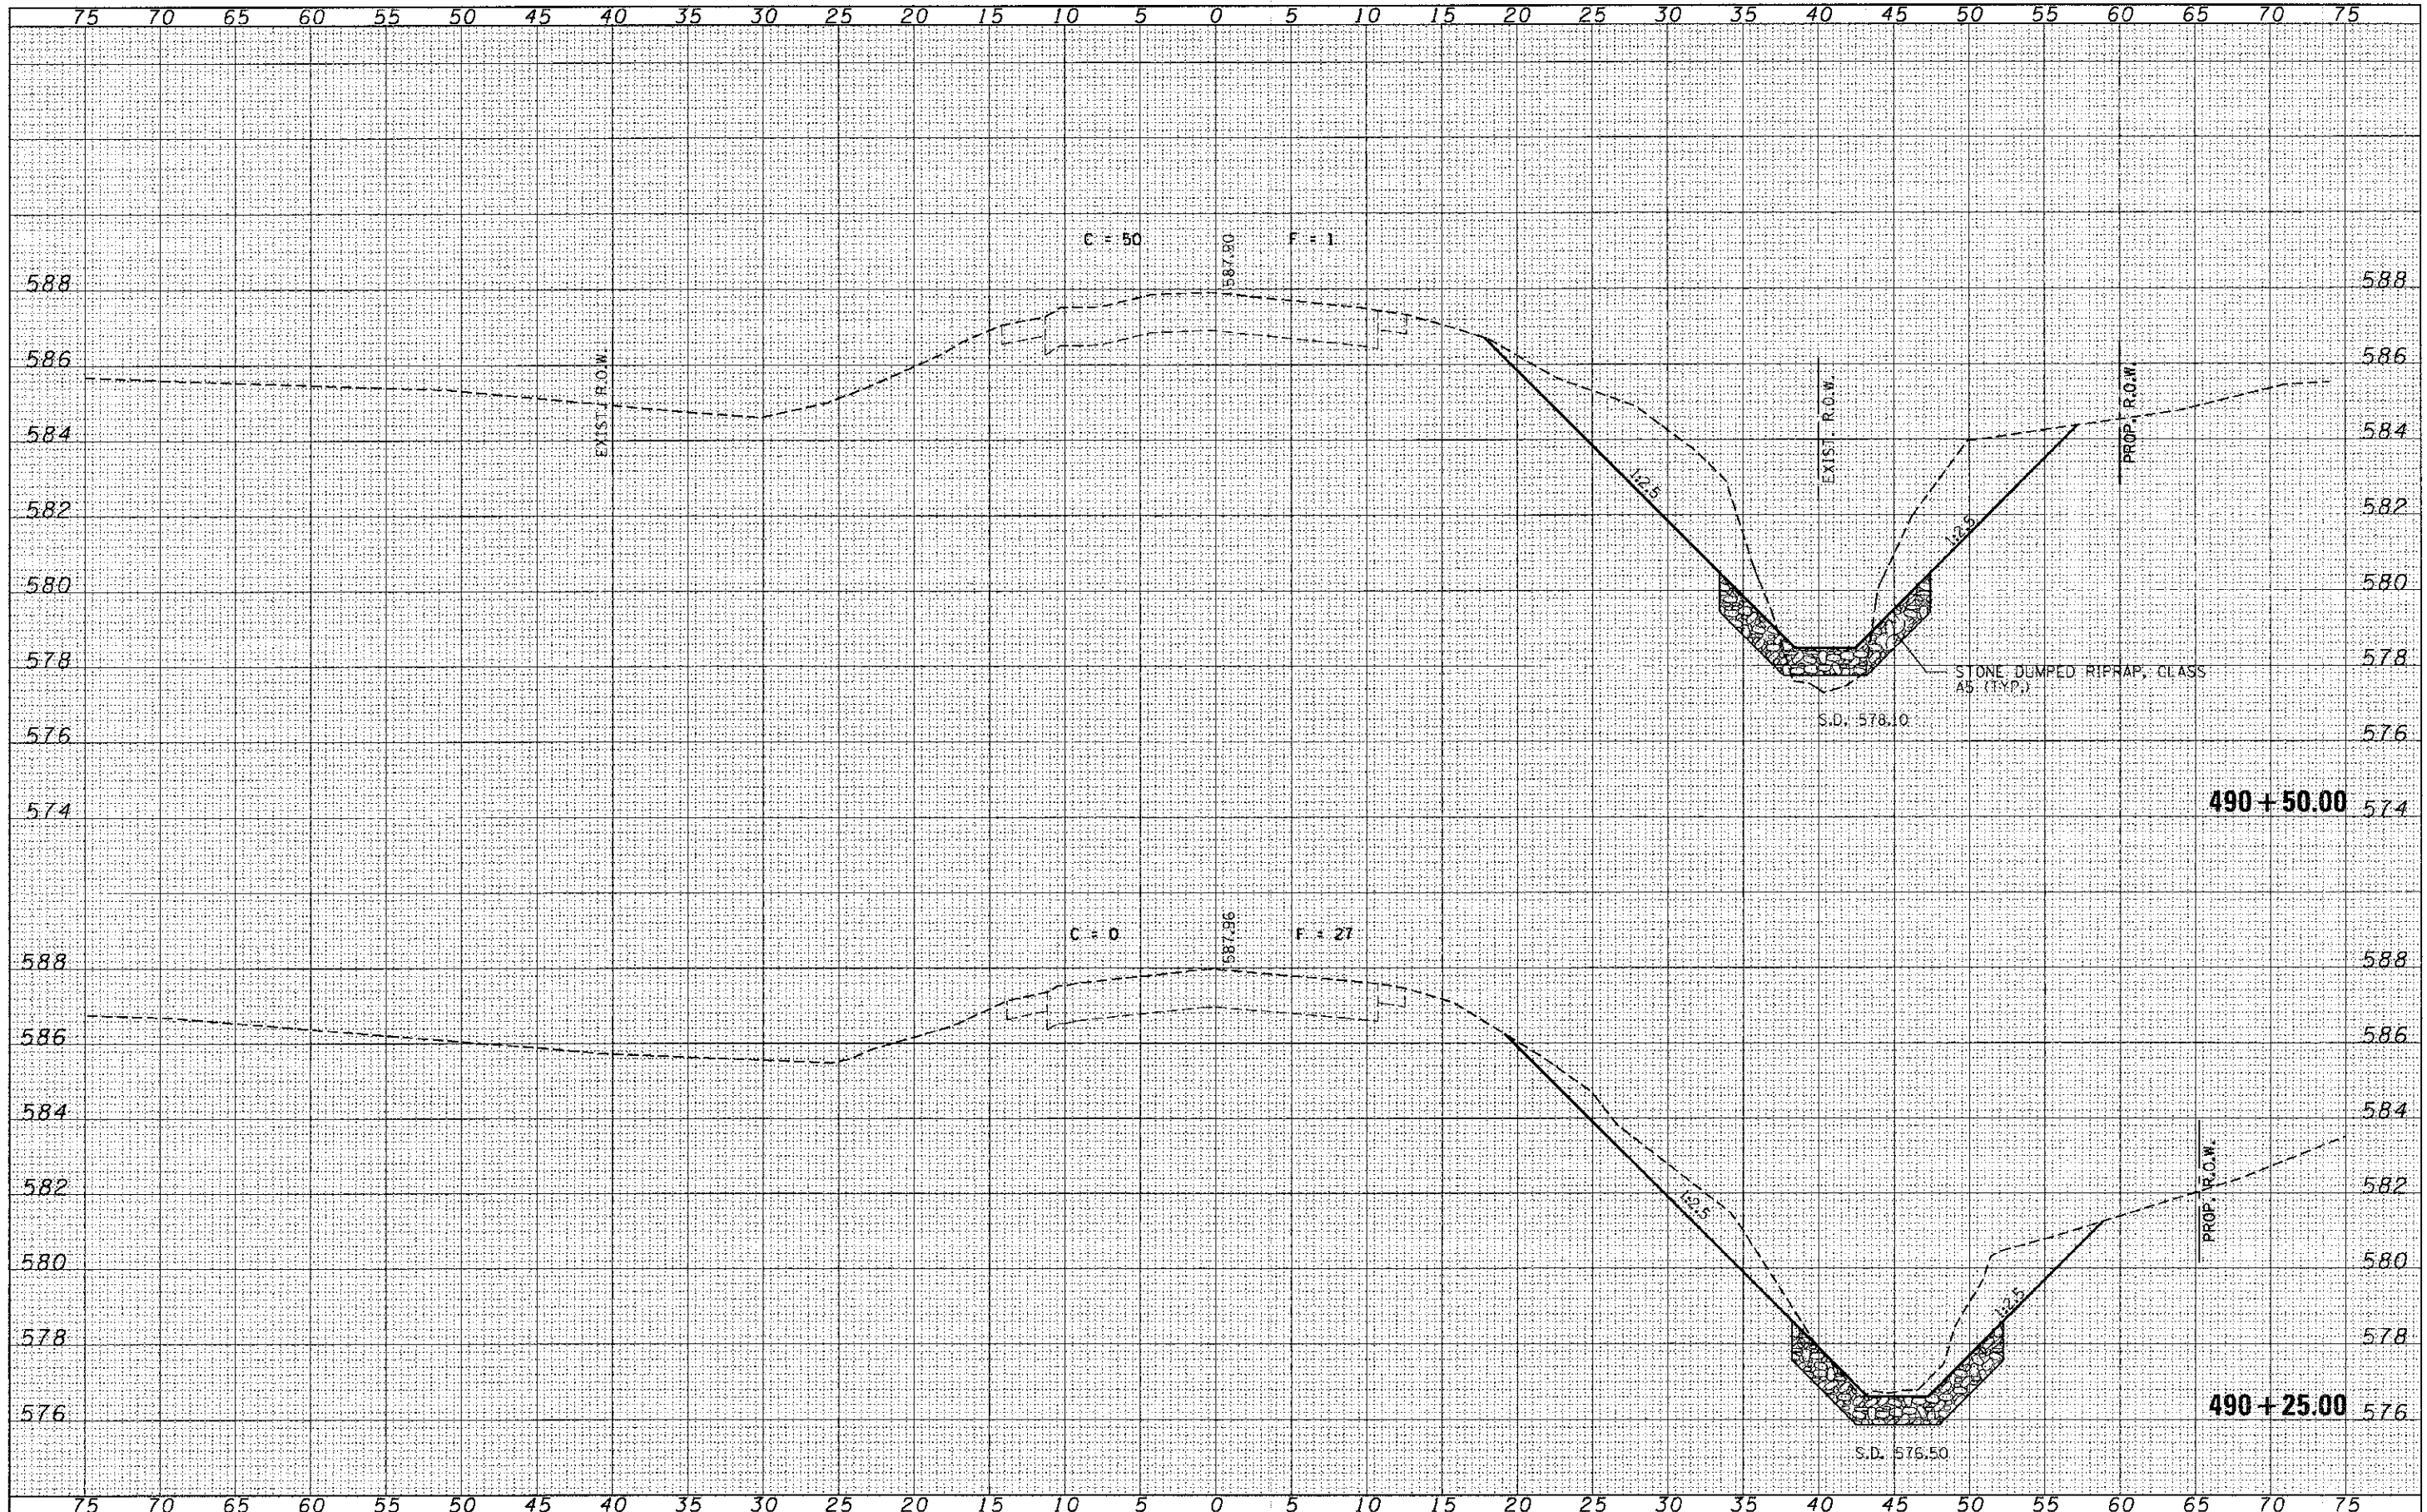

FILE NAME = 118284-ahtraxx.dgn	USER NAME =	DESIGNED - J.W.F.	REVISED -	<b>STATE OF ILLINOIS</b> <b>FAYETTE COUNTY HIGHWAY DEPARTMENT</b>	<b>STATION CROSS SECTIONS</b> <b>F.A.S. 717 / C.H. 23 / 900N</b>		C.H.	SECTION	COUNTY	TOTAL SHEETS	SHEET NO.
HAMPTON, LENZINI AND RENWICK, INC.		DRAWN - T.W.K.	REVISED -		23	09-00120-00-DR	FAYETTE	76	61		
SCALE: H5+V2	PLOT SCALE =	CHECKED - M.G.B.	REVISED -		STA. 490+50.00 TO STA. 490+50.00		CONTRACT NO. 95702		ILLINOIS FED. AID PROJECT		
DATE = 01/28/13	PLOT DATE = 1/28/2013	DATE - 01/28/13	REVISED -		SHEET NO. 36 OF 51 SHEETS						