


DATE	
BY	
FINAL SURVEYED	
NOTE BOOK	
PLotted	
TEMP	
AREAS CHECKED	
NO.	

DATE	
BY	
ORIGINAL SURVEYED	
NOTE BOOK	
PLotted	
TEMP	
AREAS CHECKED	
NO.	

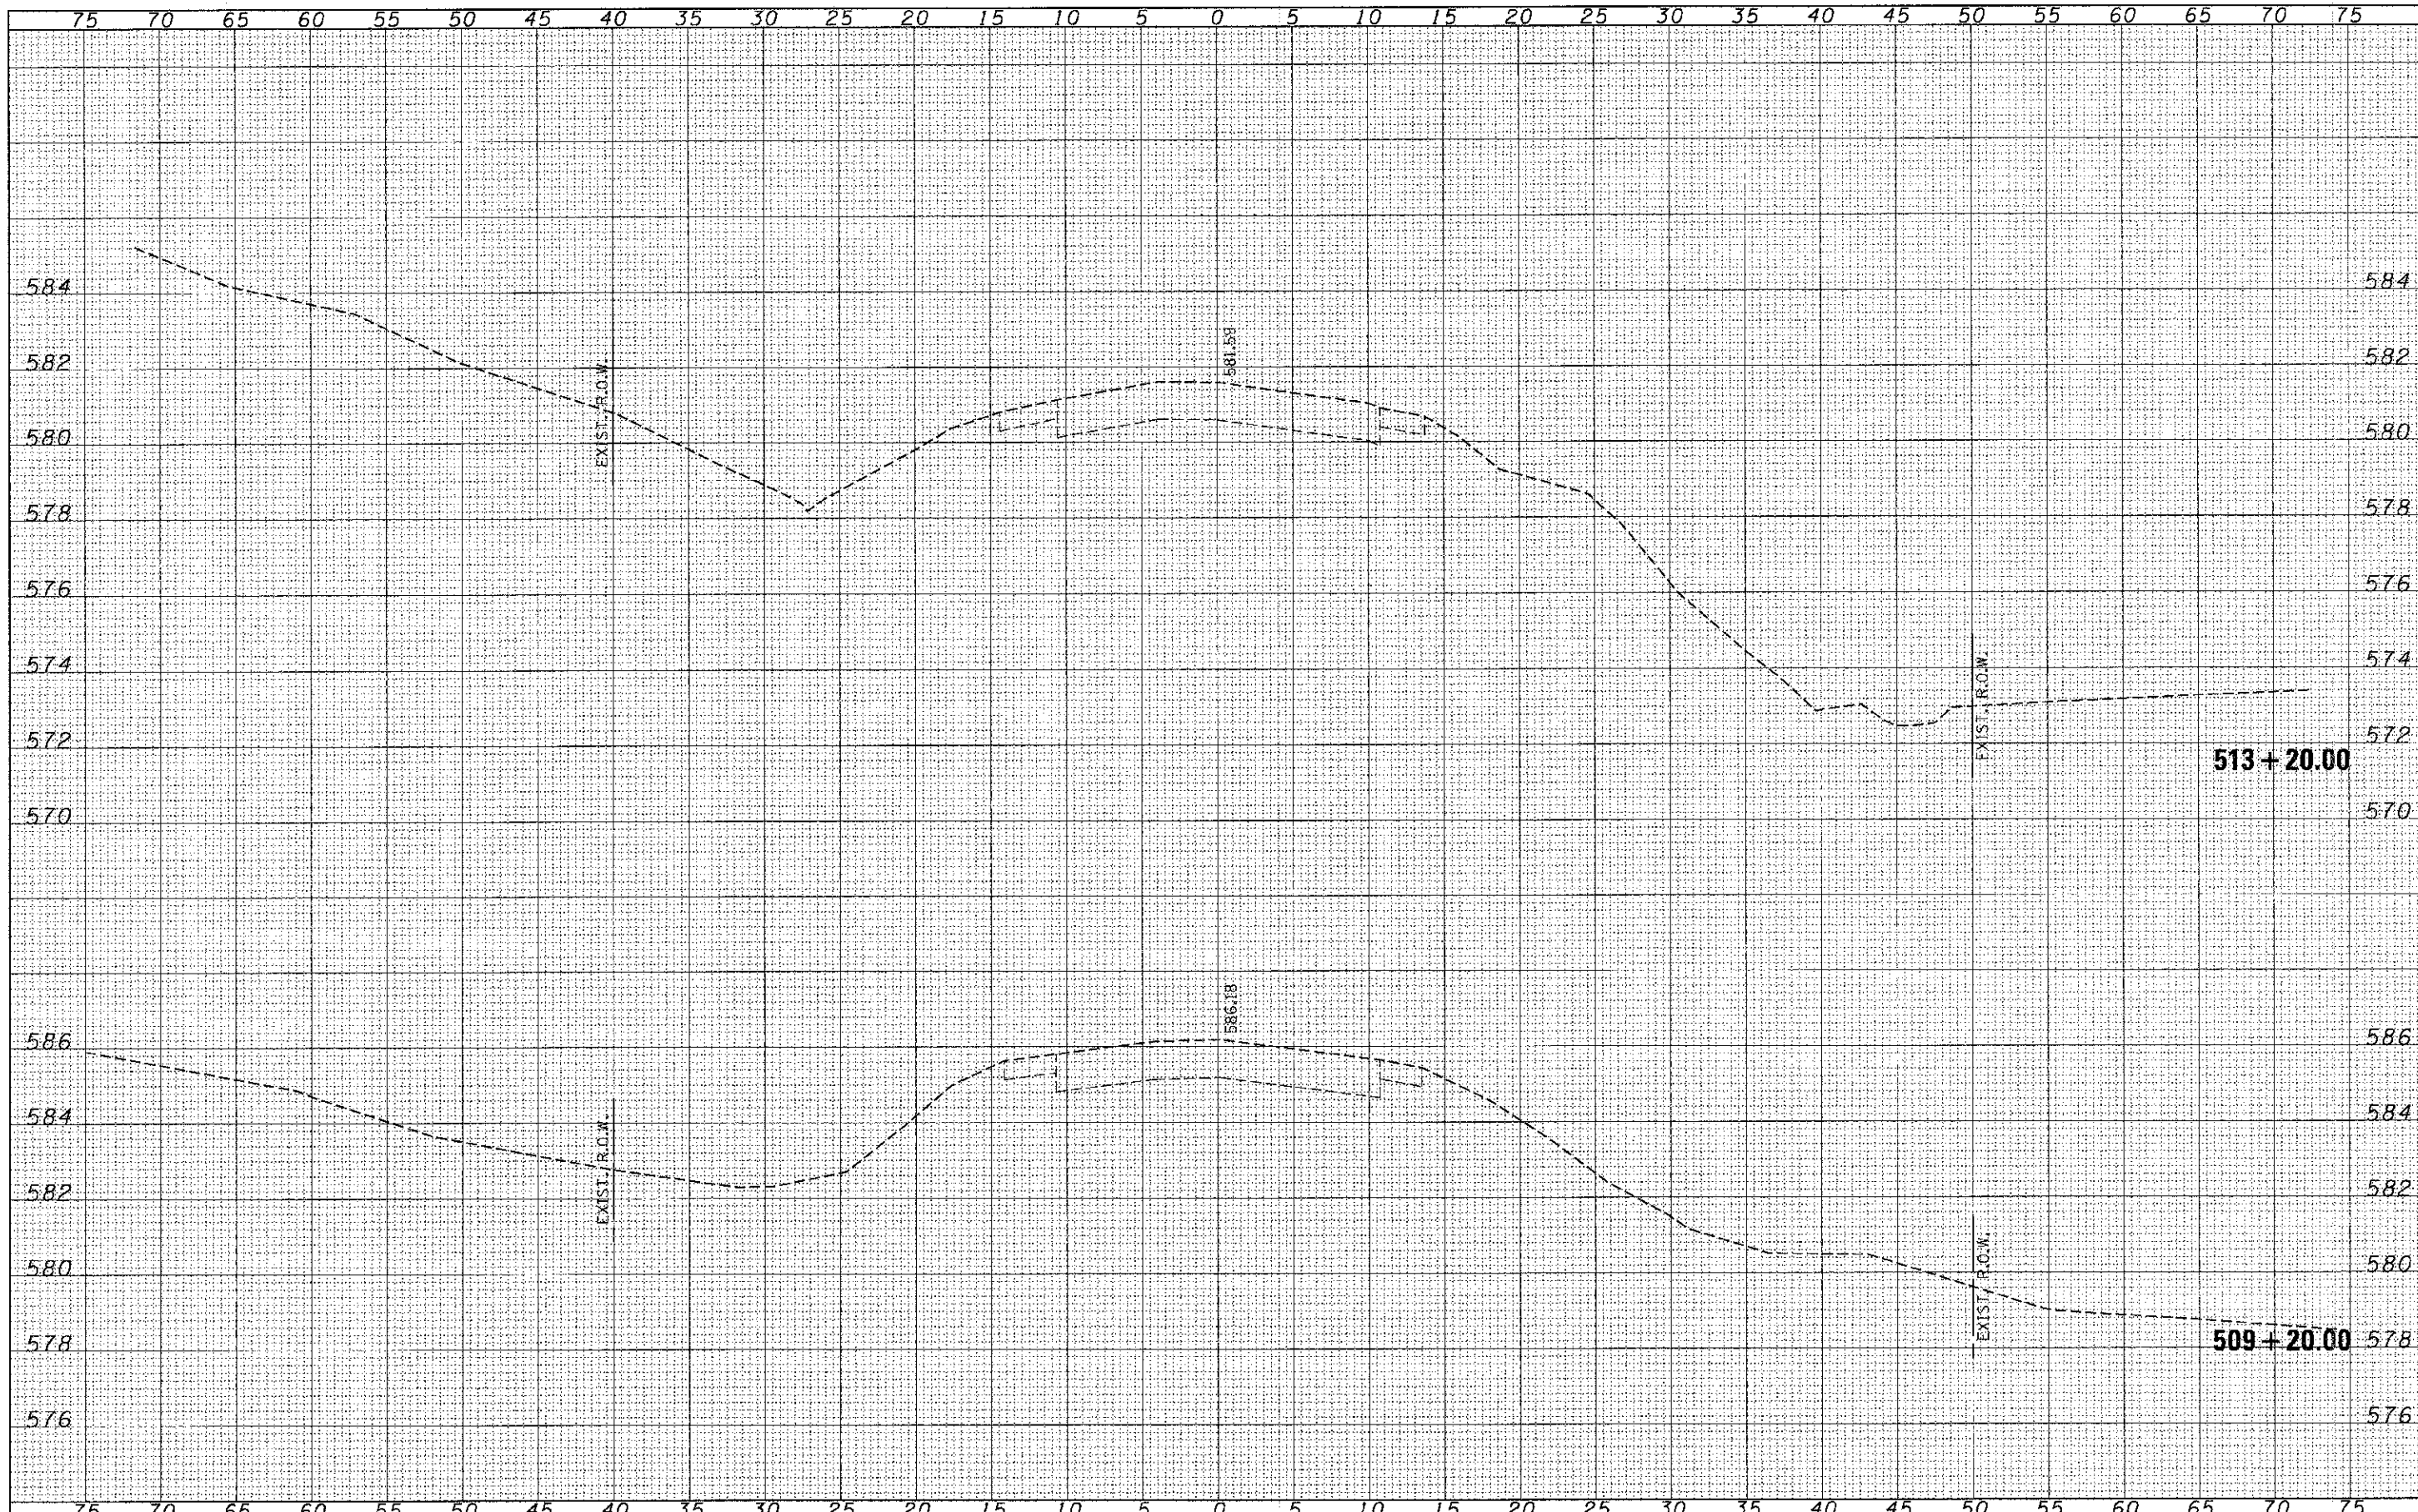

FILE NAME = 118284-shi-ansudgn	USER NAME =	DESIGNED - J.W.F.	REVISED -	STATE OF ILLINOIS FAYETTE COUNTY HIGHWAY DEPARTMENT	STATION CROSS SECTIONS F.A.S. 717 / C.H. 23 / 900N		C.H.	SECTION	COUNTY	TOTAL SHEETS	SHEET NO.	
HLR HAMPTON, LENZINI AND RENWICK, INC. 3361 STEVENSON DRIVE, SUITE 201 SPRINGFIELD, ILLINOIS 62713 ILLINOIS PROFESSIONAL DESIGN FIRM LE 7 PE 7 SE CDSP 184/00939	PLOT SCALE =	DRAWN - T.W.K.	REVISED -		23	09-00120-00-DR	FAYETTE	76	65	CONTRACT NO. 95702		
PLOT DATE = 1/29/2013		CHECKED - M.G.B.	REVISED -		SCALE: H5:V2	SHEET NO. 40 OF 51 SHEETS	STA. 509+20.00 TO STA. 513+20.00	ILLINOIS FED. AID PROJECT				
		DATE - 01/28/13	REVISED -									