


FINAL SURVEY	SURVEYED	BY	DATE
NOTE BOOK	PLOTTED		
	TEMP. AREAS CHECKED		
	AREAS CHECKED		

ORIGINAL SURVEY	SURVEYED	BY	DATE
NOTE BOOK	PLOTTED		
	TEMP. AREAS CHECKED		
	AREAS CHECKED		

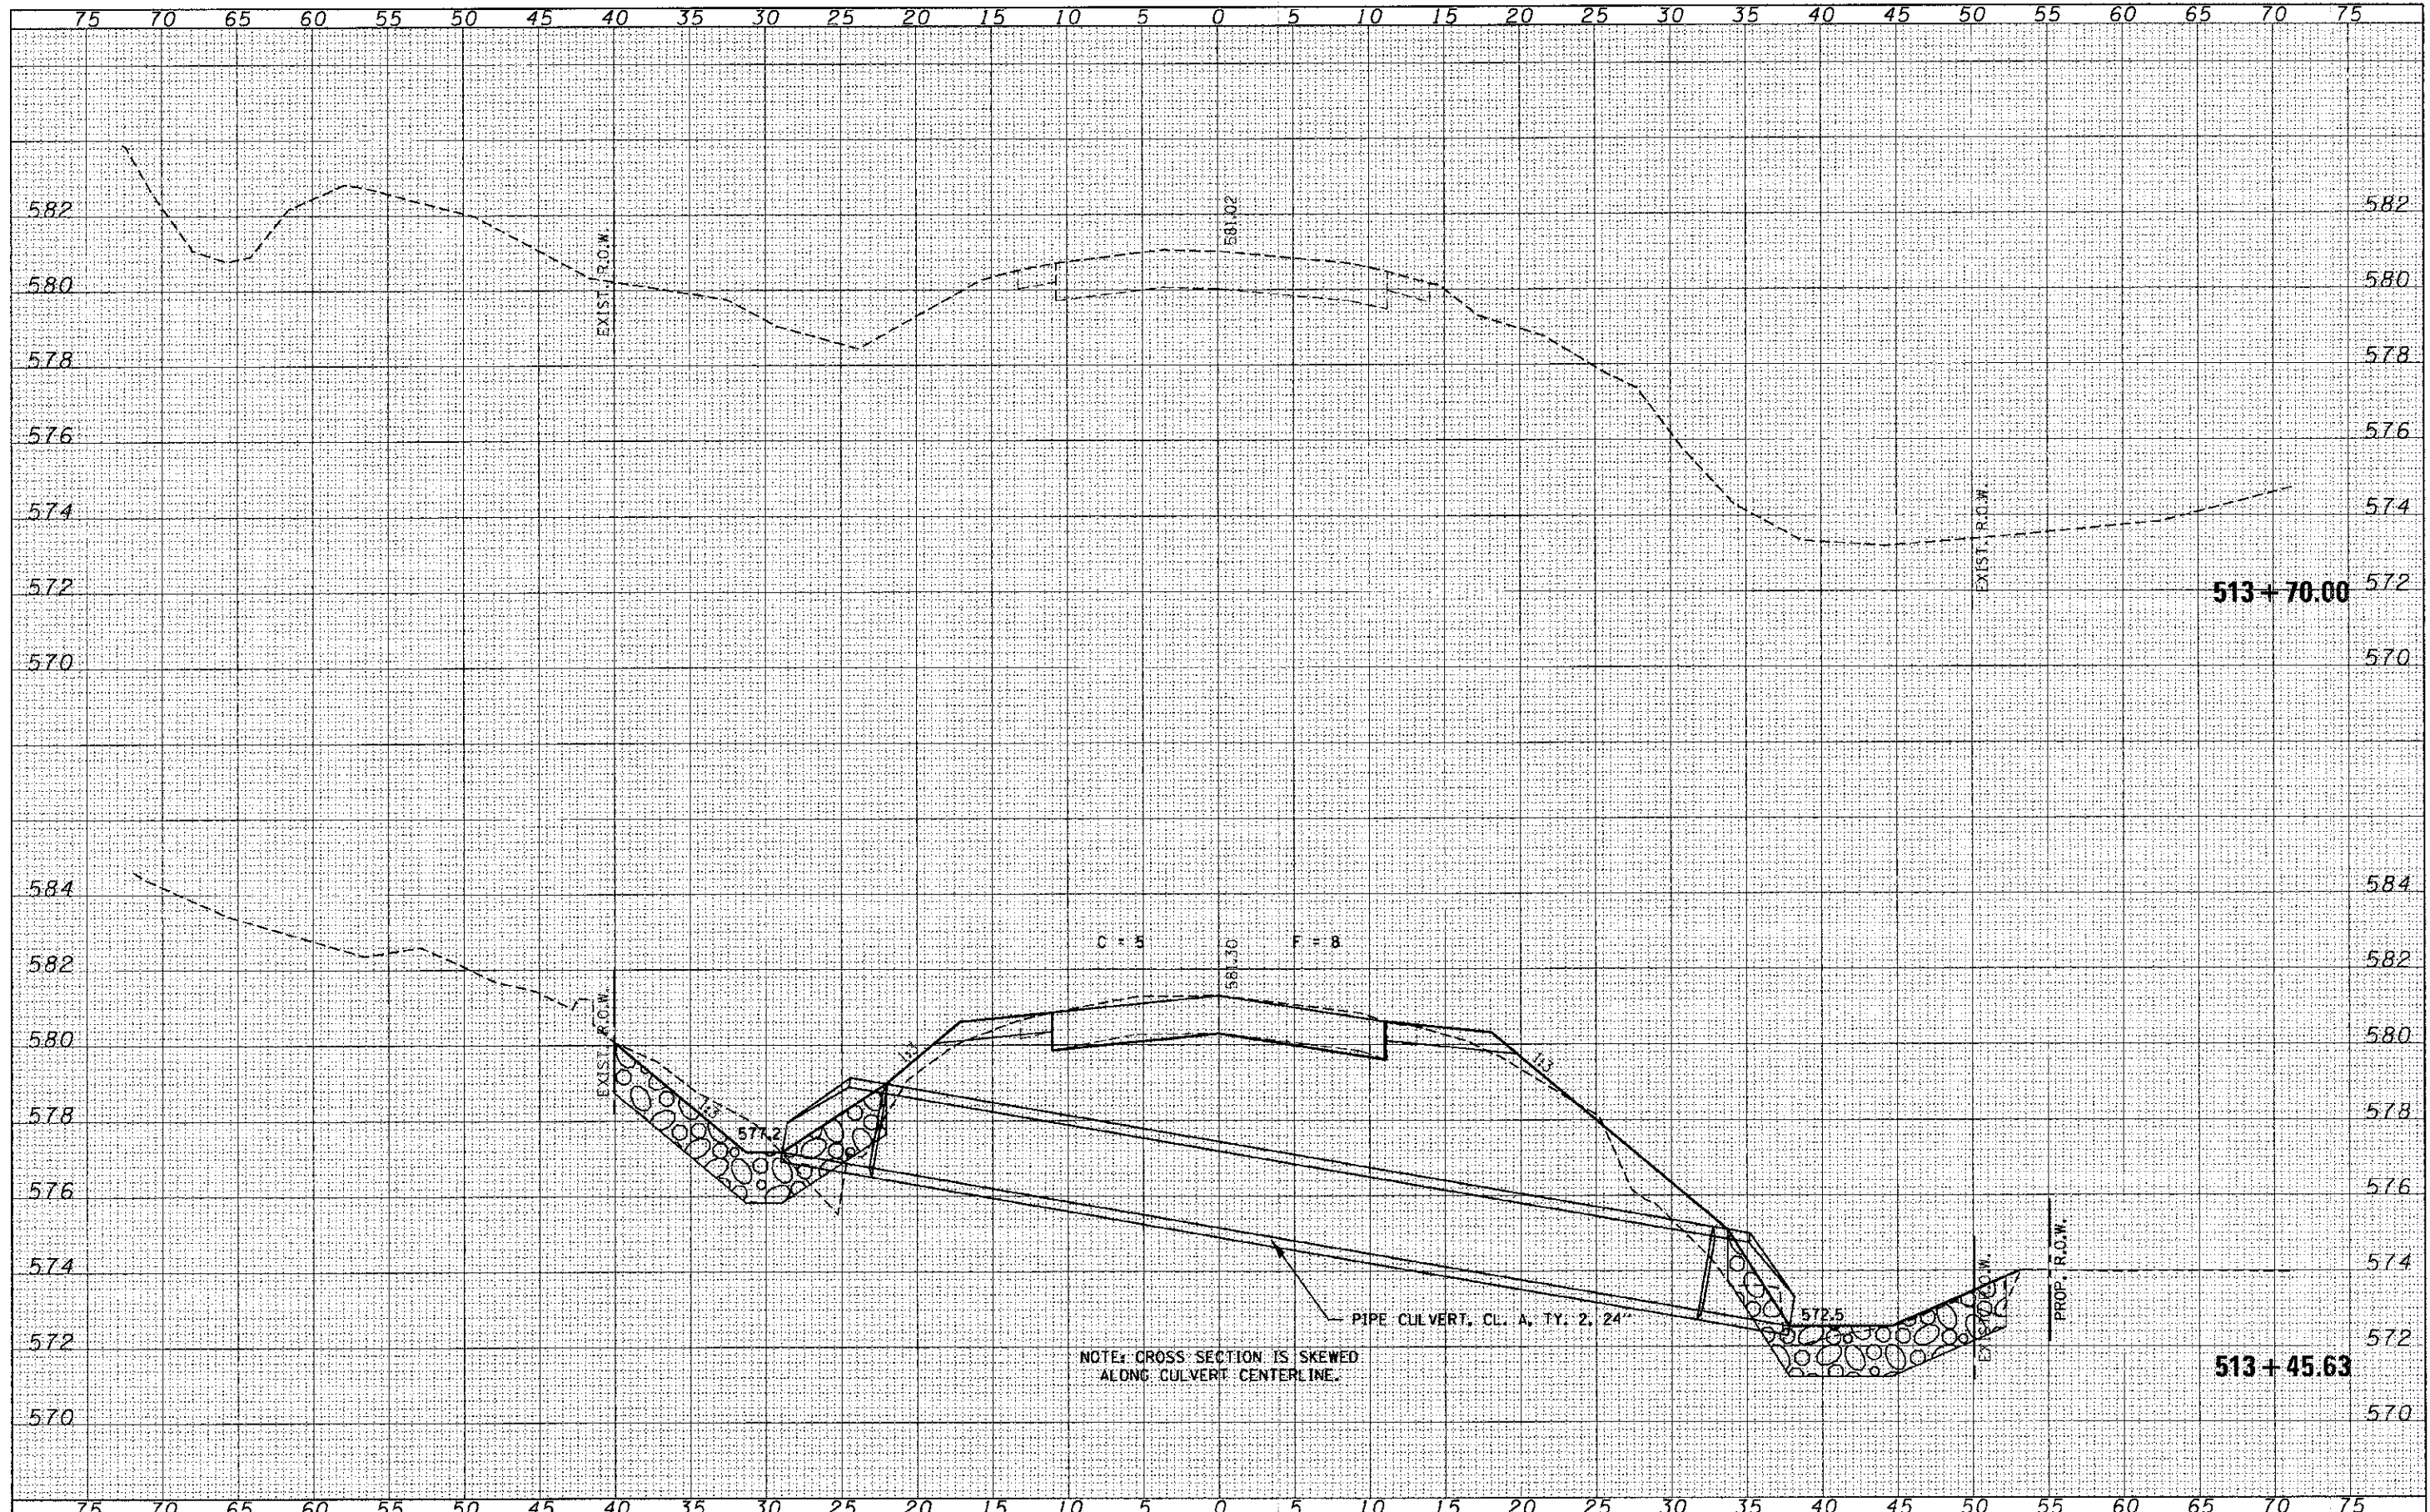

FILE NAME = 112284-shr-sss.dwg
 HAMPSON, LENZINI AND RENWICK, INC.
 8800 STEVENSON DRIVE, SUITE 201
 SPRINGFIELD, ILLINOIS 62708
 ILLINOIS PROFESSIONAL DESIGN FIRM
 15 / P.E. / SE COMP. 16A028919

USER NAME =	DESIGNED - J.W.F.	REVISED -
	DRAWN - T.W.K.	REVISED -
	CHECKED - M.G.B.	REVISED -
	DATE - 01/28/13	REVISED -
PLOT SCALE =		
PLOT DATE = 1/28/2013		

STATE OF ILLINOIS
 FAYETTE COUNTY HIGHWAY DEPARTMENT

STATION CROSS SECTIONS
 F.A.S. 717 / C.H. 23 / 900N
 SCALE: H5:V2 SHEET NO. 41 OF 51 SHEETS STA. 513+45.63 TO STA. 513+70.00

C.H.	SECTION	COUNTY	TOTAL SHEET NO.
23	09-00120-00-DR	FAYETTE	76
			66
			CONTRACT NO. 95702
ILLINOIS FED. AID PROJECT			