


DATE	
BY	
DESIGNED	
DRAWN	
CHECKED	
DATE	
FILED	
NO.	

DATE	
BY	
DESIGNED	
DRAWN	
CHECKED	
DATE	
FILED	
NO.	

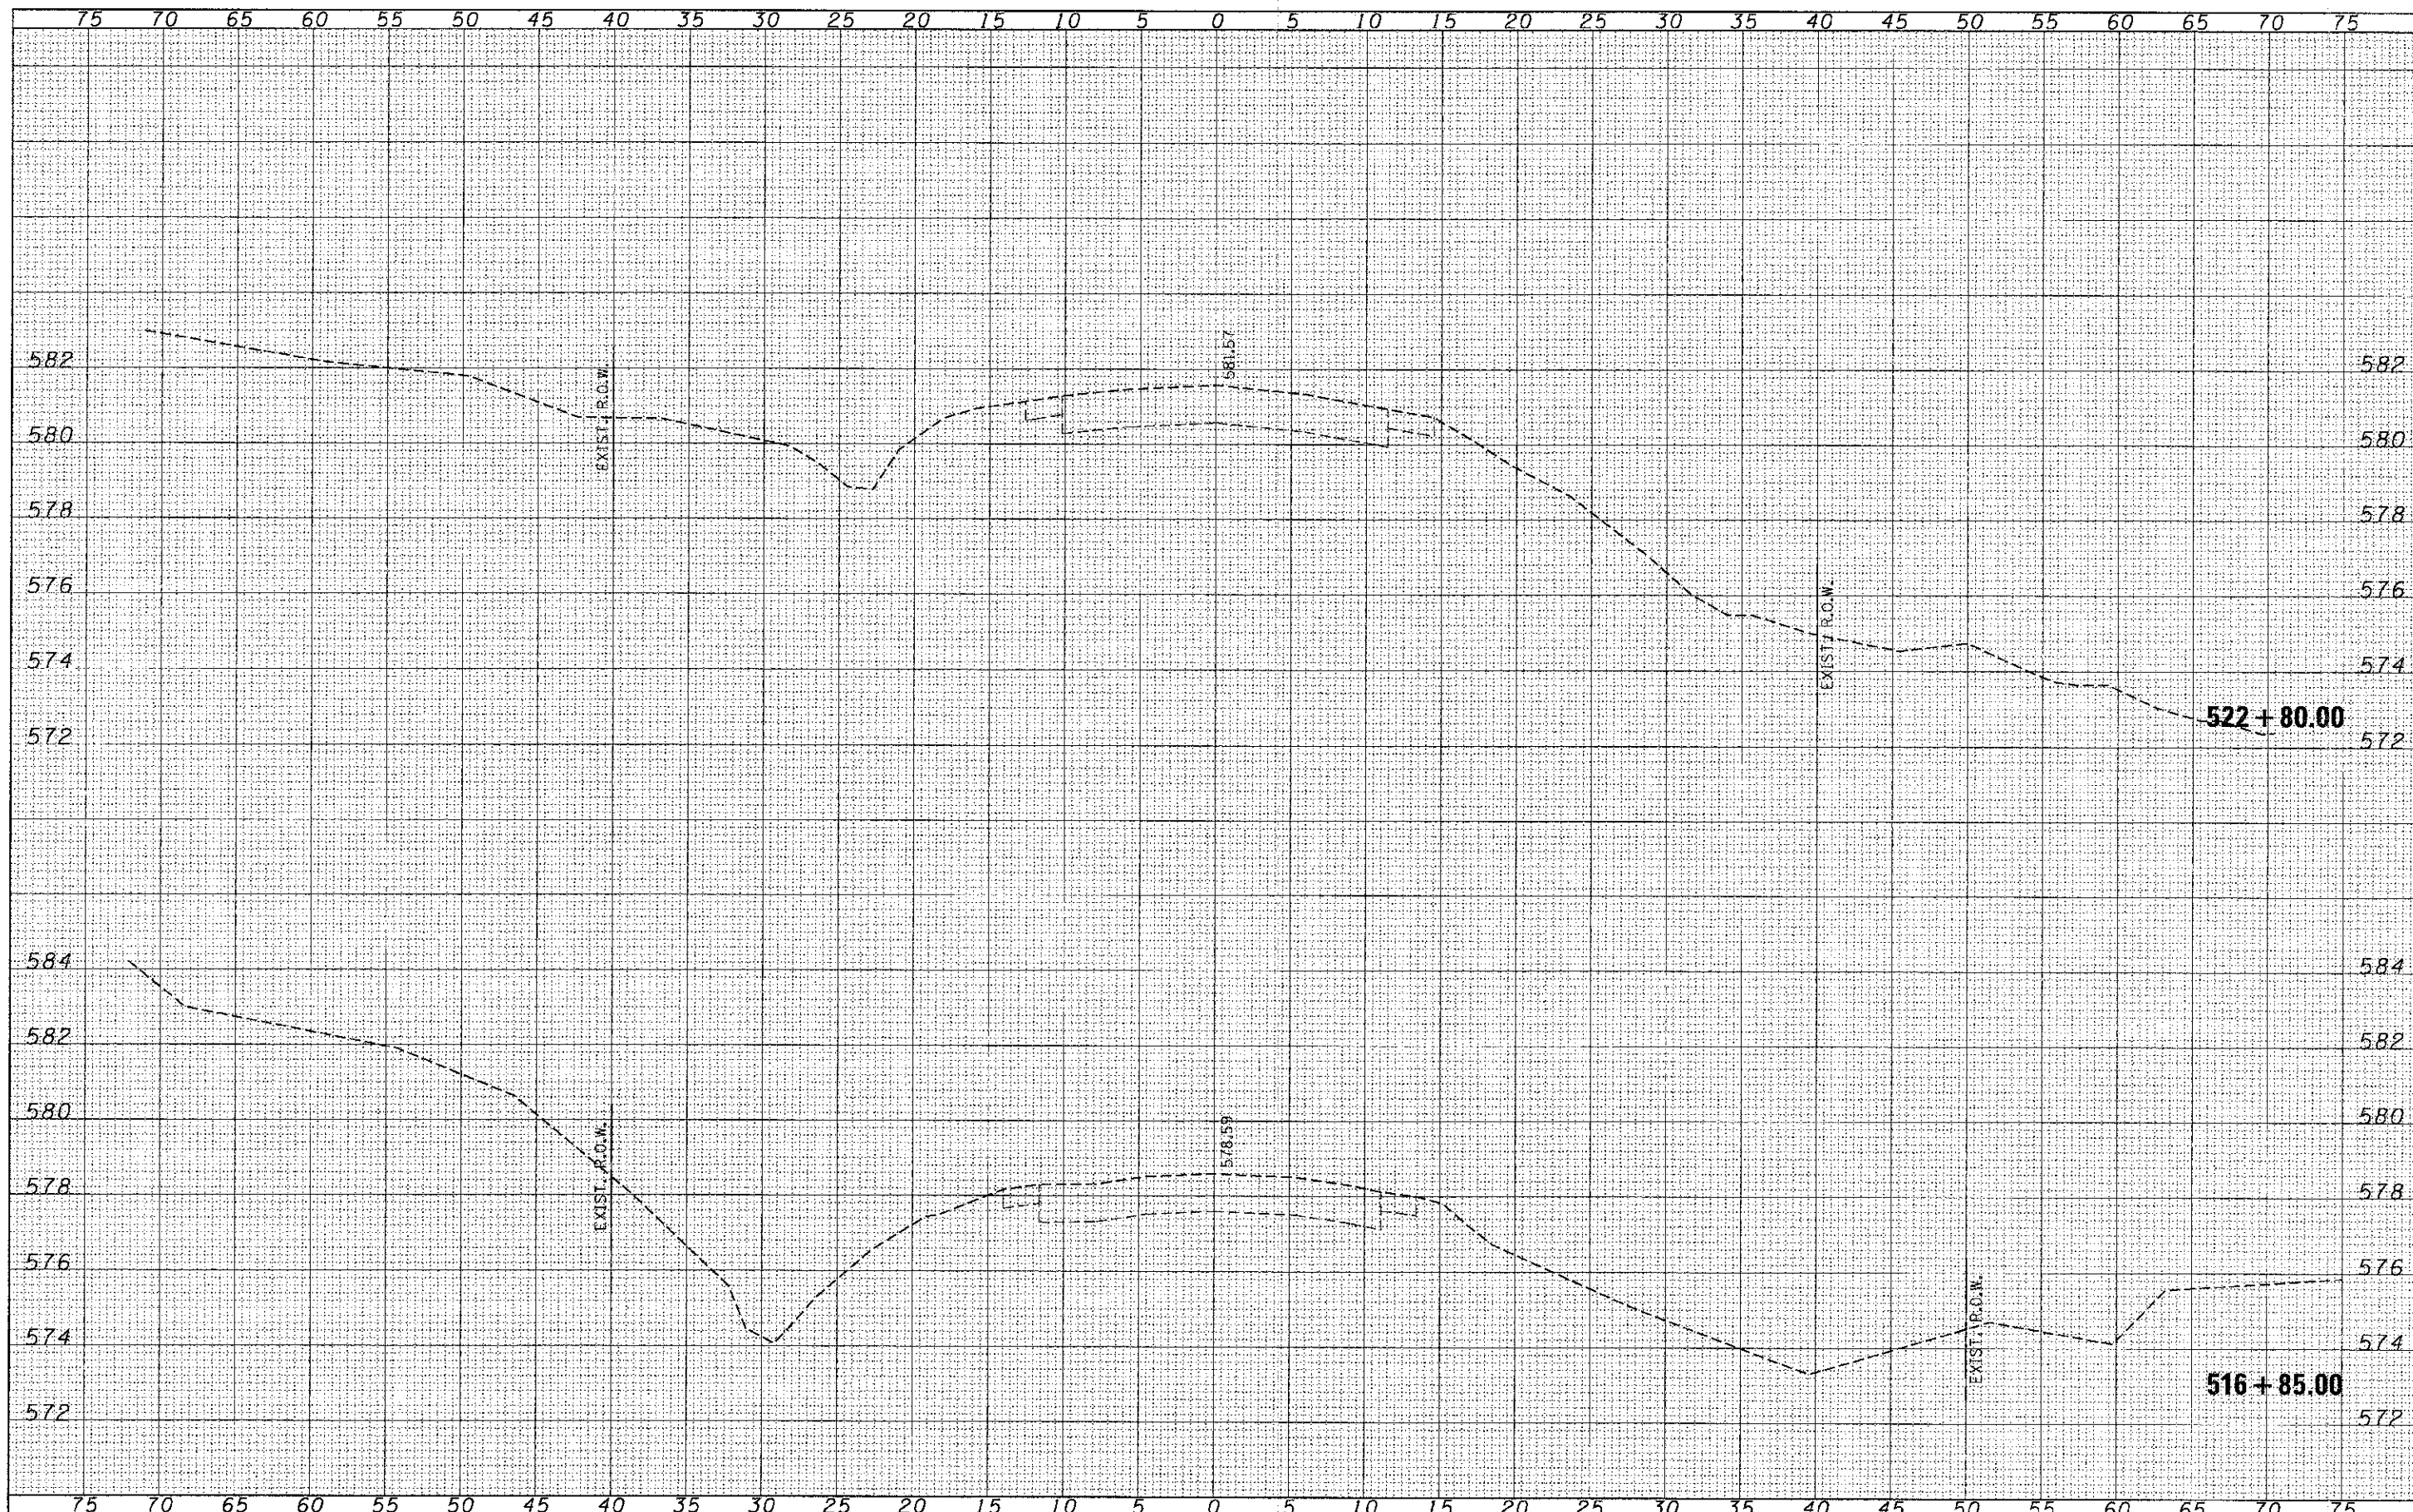

FILE NAME : 110204-sh1-sss.dgn	USER NAME :	DESIGNED - J.W.F.	REVISED -	STATE OF ILLINOIS FAYETTE COUNTY HIGHWAY DEPARTMENT	STATION CROSS SECTIONS F.A.S. 717 / C.H. 23 / 900N			
HAMPTON, LENZINI AND RENWICK, INC.		DRAWN - T.W.K.	REVISED -		C.H.	SECTION	COUNTY	TOTAL SHEETS
2015 BIRCHWOOD DRIVE, SUITE 207 SPRINGFIELD, ILLINOIS 62762		CHECKED - M.G.B.	REVISED -		23	09-00120-00-0R	FAYETTE	76
ILLINOIS PROFESSIONAL DESIGN FIRM LS 107 / SE COR. 184200989		DATE - 01/28/13	REVISED -		CONTRACT NO. 95702			
PLOT SCALE :				SCALE: H5:V2	SHEET NO. 44 OF 51 SHEETS		STA. 516+85.00 TO STA. 522+80.00	
PLOT DATE : 1/29/2013				ILLINOIS FED. AID PROJECT				