


DATE: _____ BY: _____
 FINAL SURVEY: _____
 SURVEYED: _____
 PLOTTED: _____
 NOTE BOOK: _____
 AREAS CHECKED: _____

DATE: _____ BY: _____
 ORIGINAL SURVEY: _____
 SURVEYED: _____
 PLOTTED: _____
 NOTE BOOK: _____
 AREAS CHECKED: _____

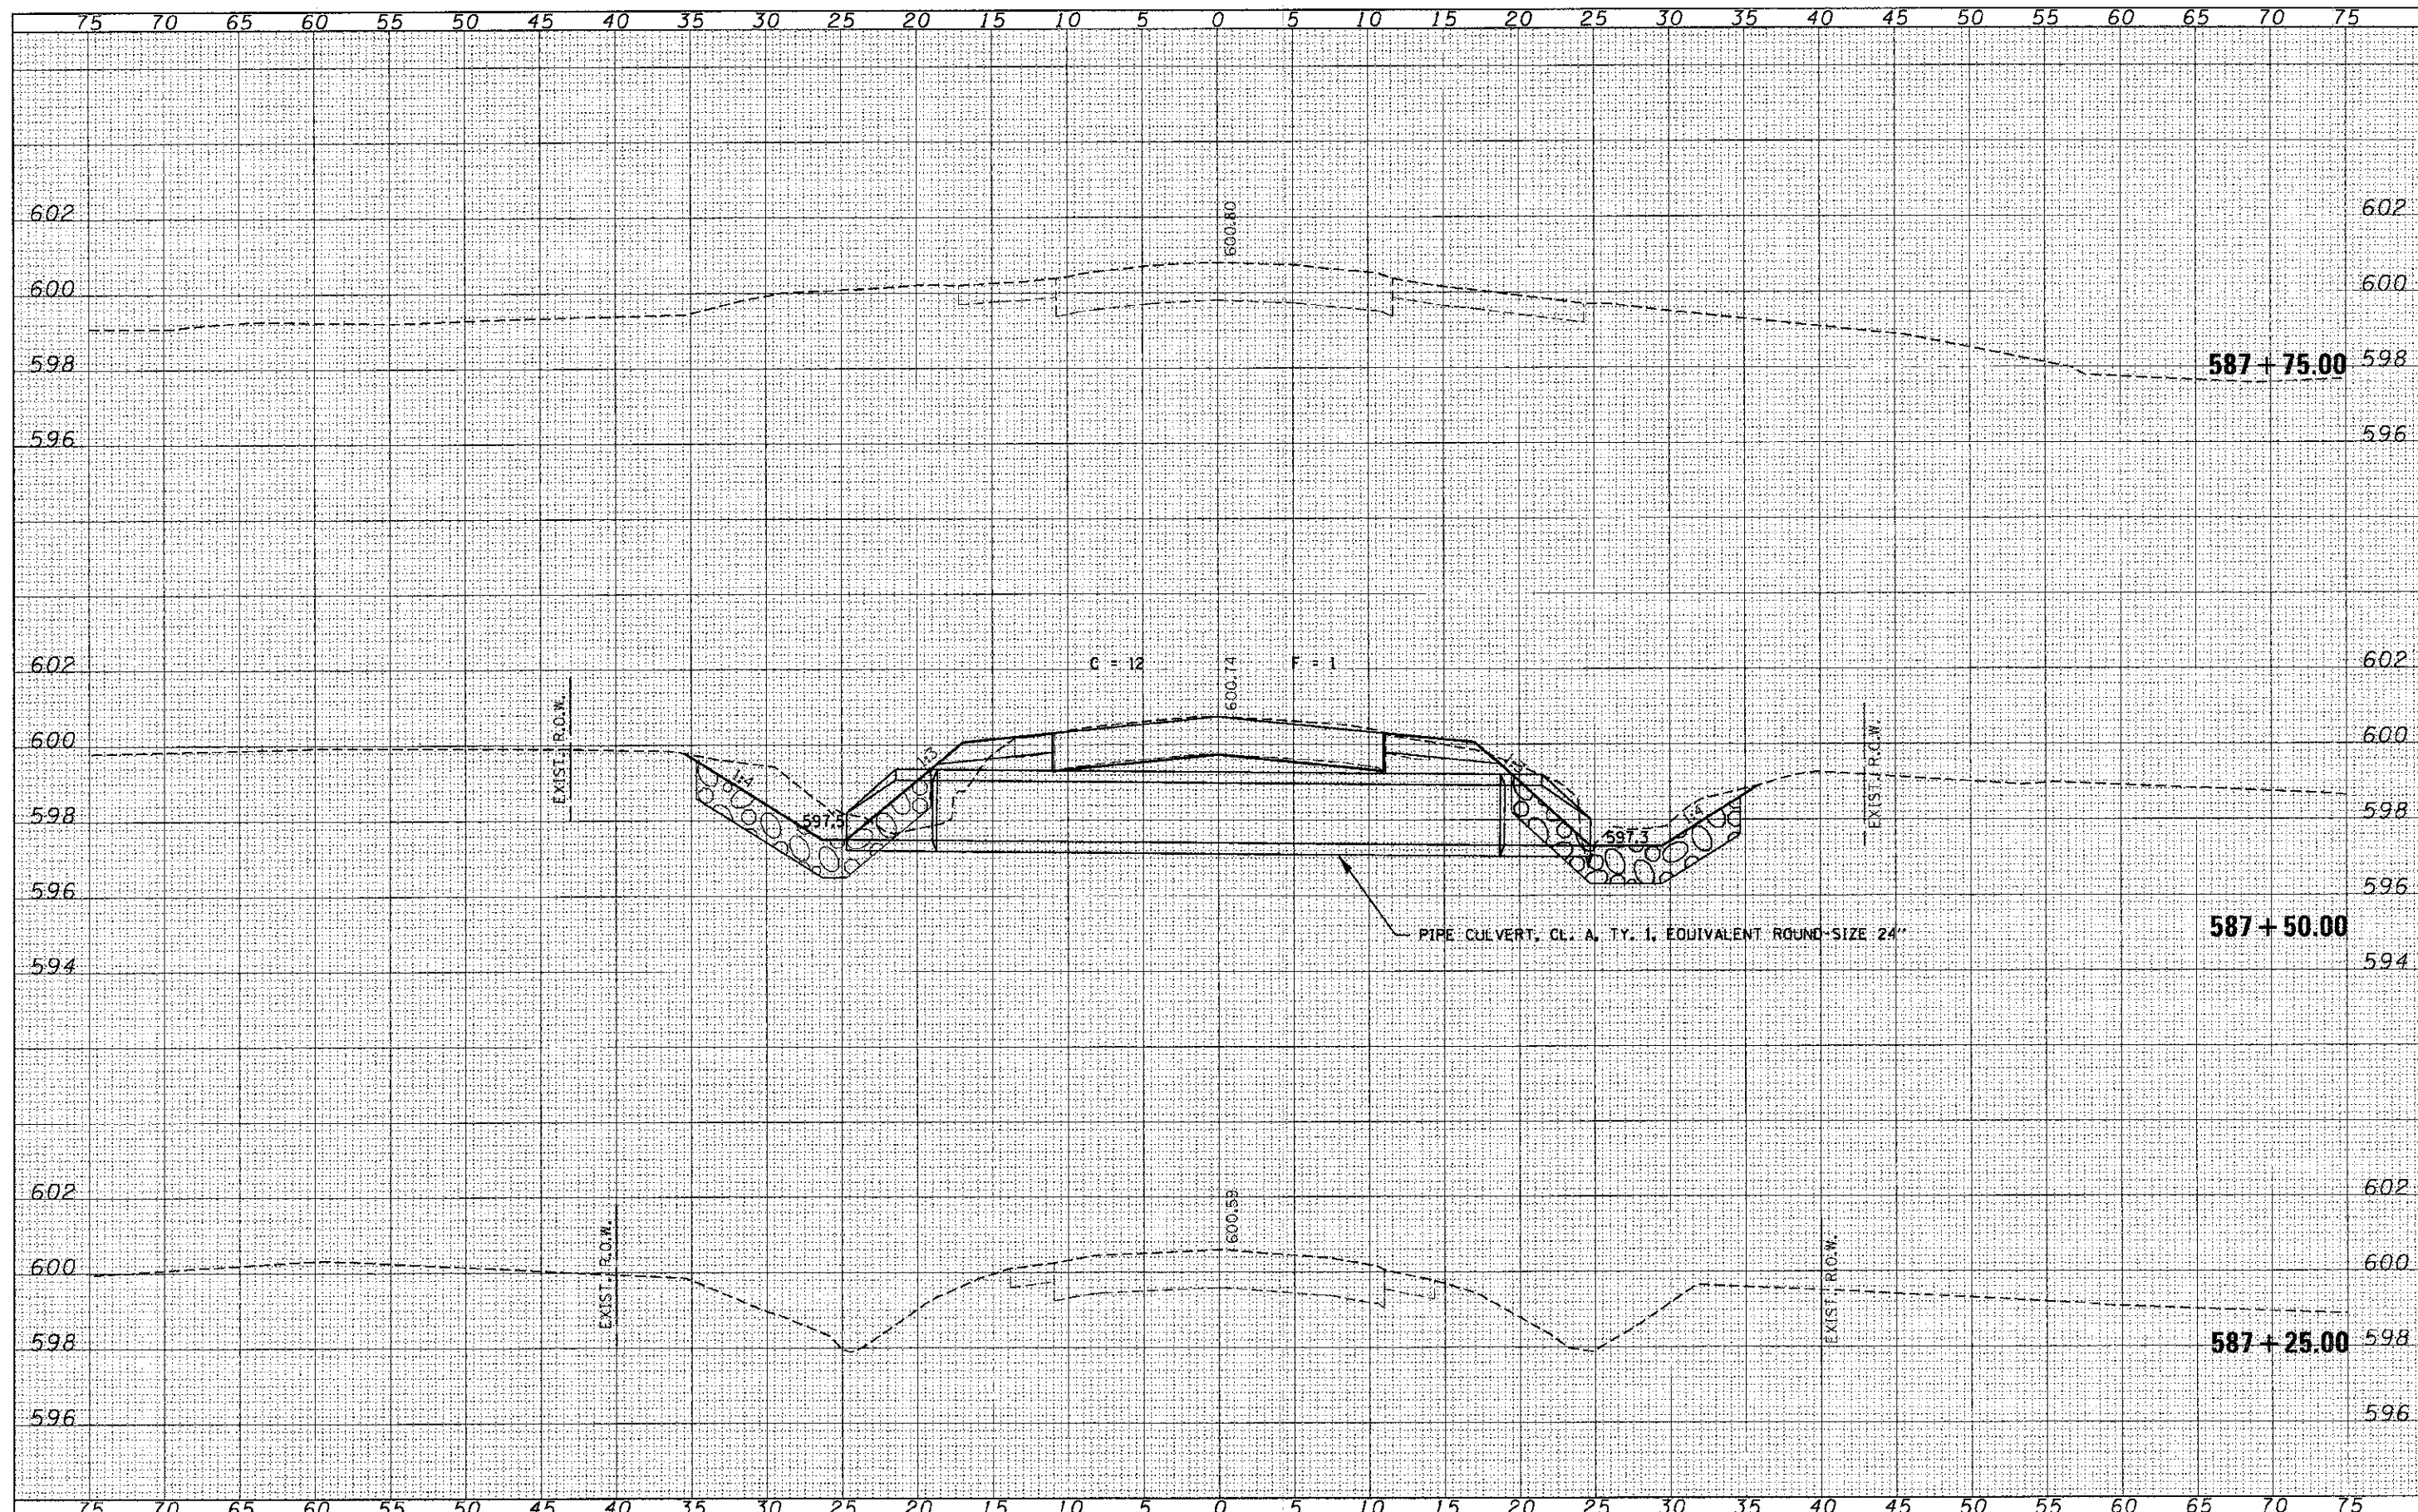

FILE NAME = 118204-sht-ava.dgn	USER NAME =	DESIGNED - J.W.F.	REVISED -	STATE OF ILLINOIS FAYETTE COUNTY HIGHWAY DEPARTMENT	STATION CROSS SECTIONS F.A.S. 717 / C.H. 23 / 900N		C.H.	SECTION	COUNTY	TOTAL SHEETS	SHEET NO.	
HAMPTON, LENZINI AND RENWICK, INC. 2005 STEVENSON DRIVE, SUITE 201 SPRINGFIELD, ILLINOIS 62761	PLOT SCALE =	DRAWN - T.W.K.	REVISED -		23	09-00120-00-DR	FAYETTE	76	73	CONTRACT NO. 95702		
ILR ILLINOIS PROFESSIONAL DESIGN FIRM 18 / PE / SE CO-OP / 184.000000	PLOT DATE = 1/26/2013	CHECKED - M.G.B.	REVISED -		SCALE: H5:V2	SHEET NO. 4B OF 5I SHEETS	STA. 587+25.00 TO STA. 587+75.00	ILLINOIS FED. AID PROJECT				
	DATE = 01/26/13	DATE =	REVISED -									