


DATE	
BY	
FINAL SURVEY	
NOTE BOOK	
TEMPLATE	
AREAS CHECKED	

DATE	
BY	
ORIGINAL SURVEY	
NOTE BOOK	
TEMPLATE	
AREAS CHECKED	

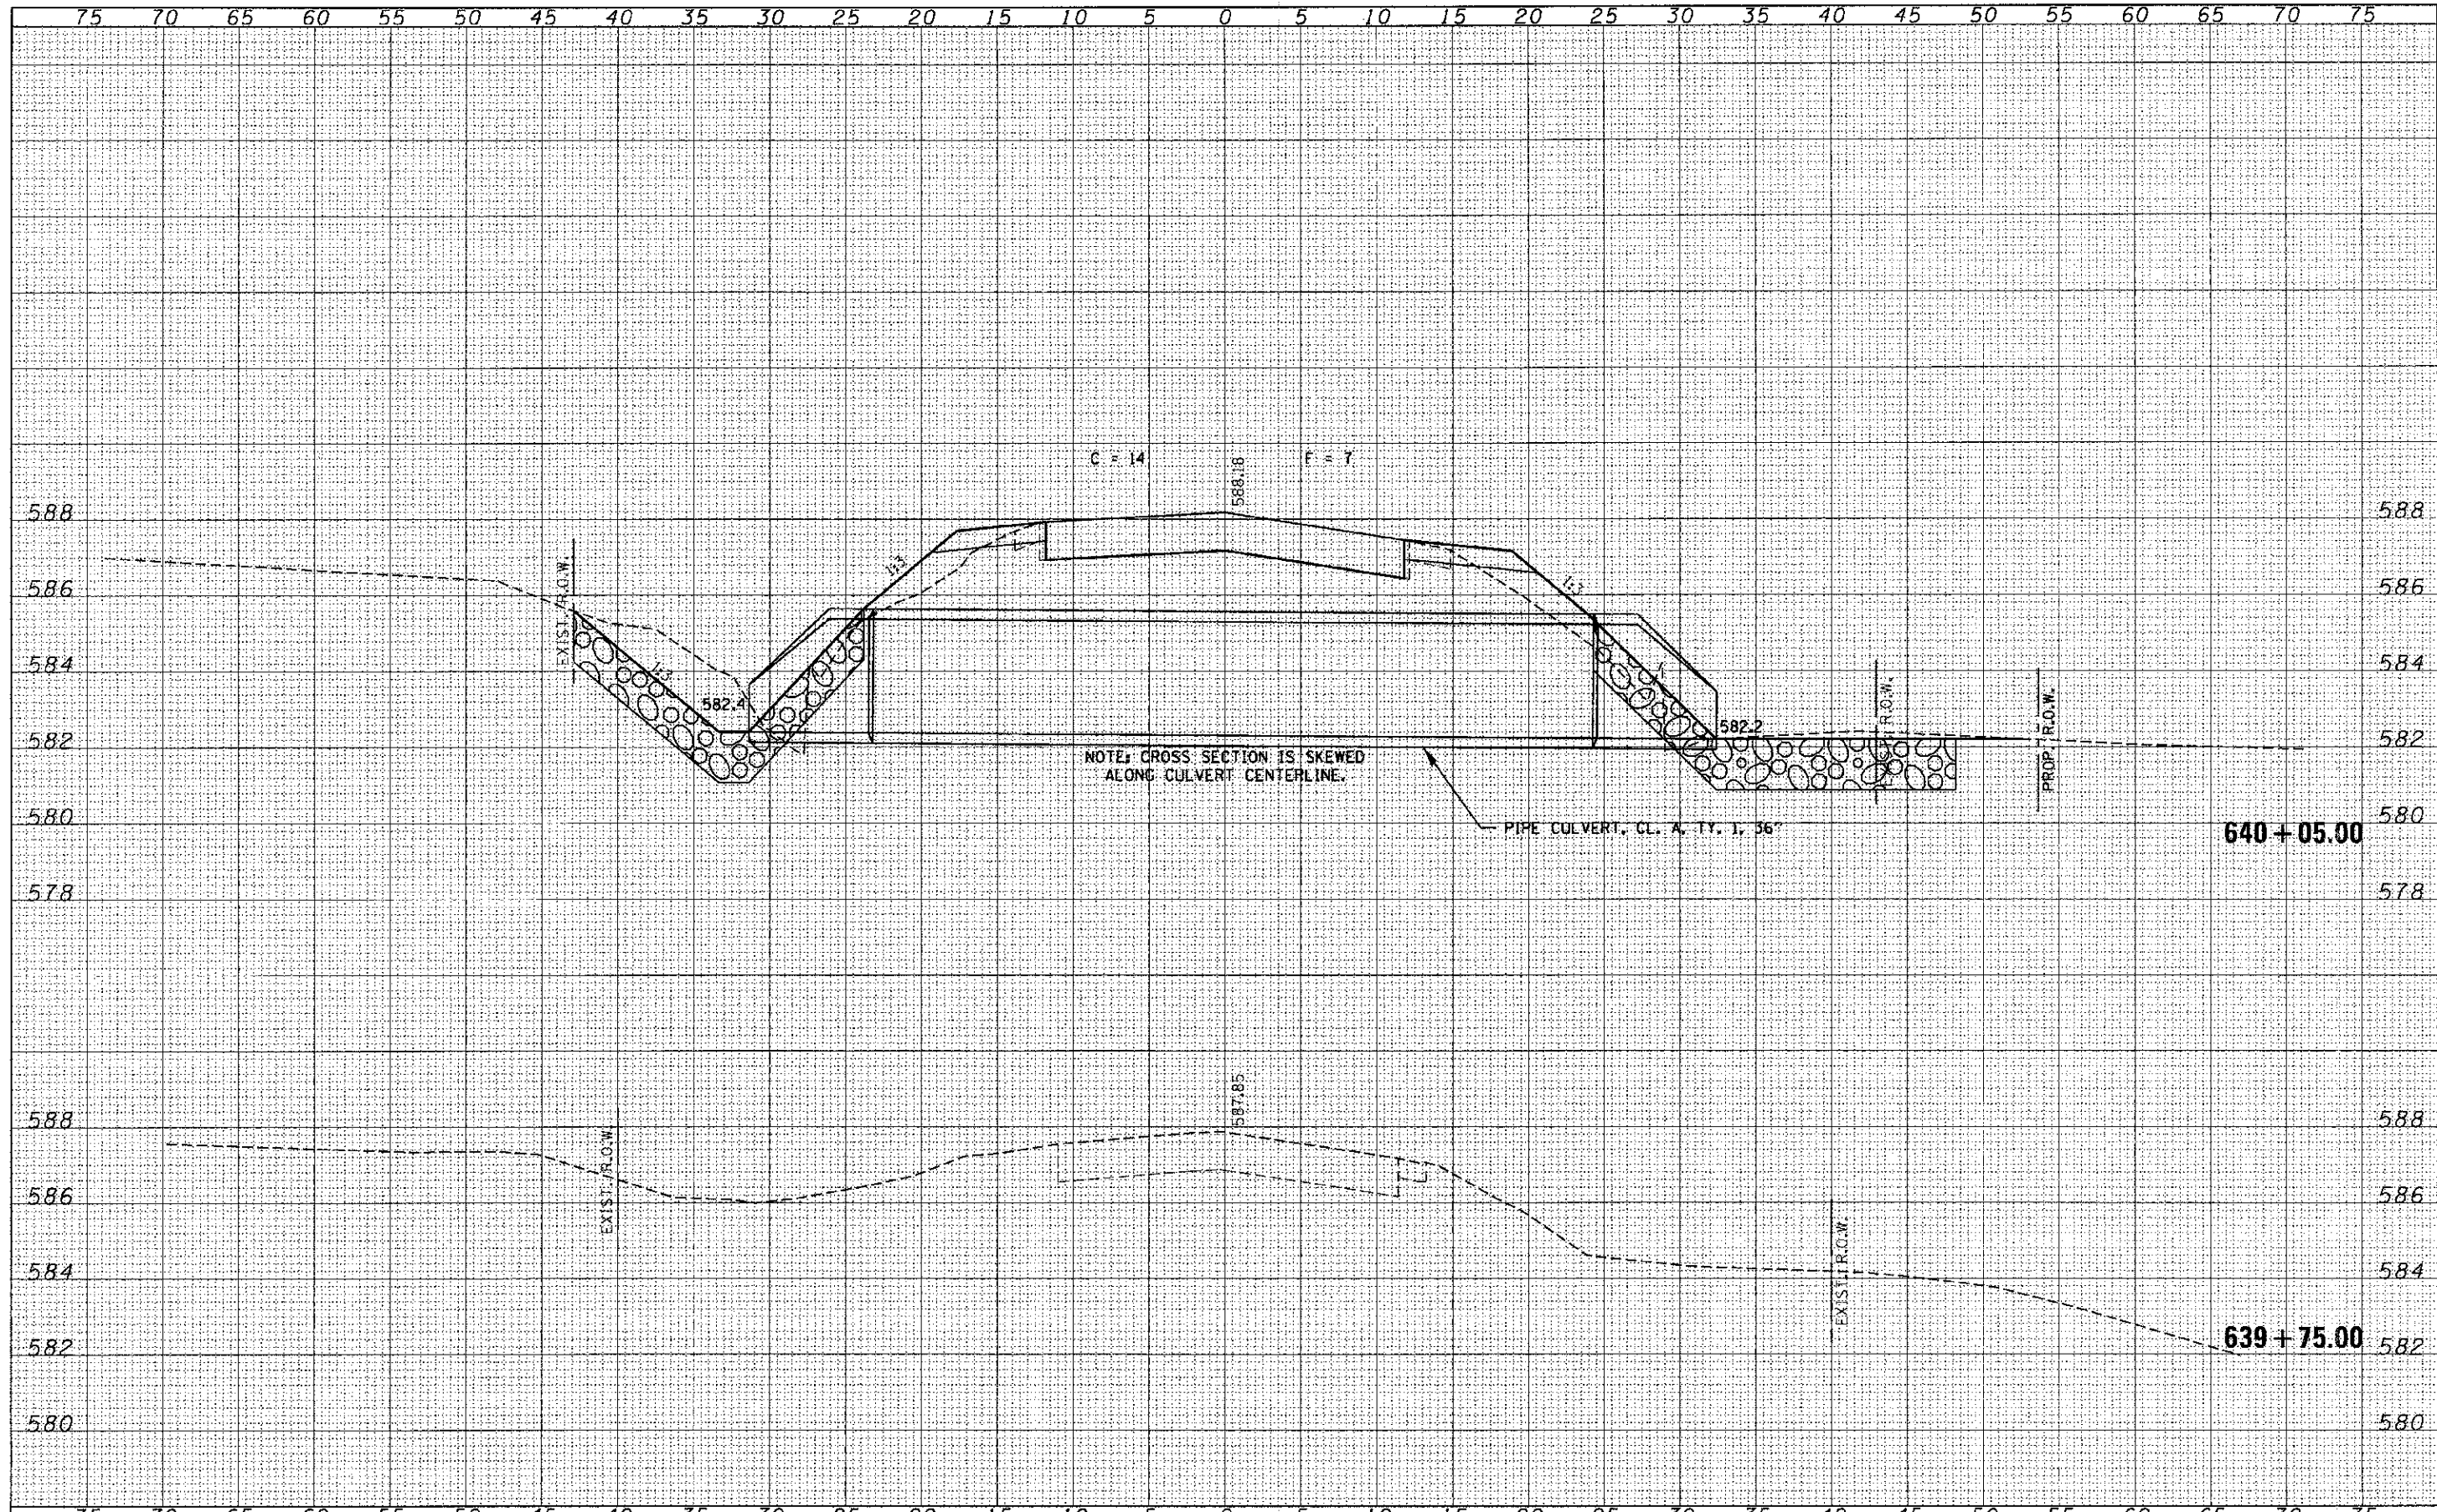

FILE NAME = 118234-sh1.dwg	USER NAME =	DESIGNED - J.W.F.	REVISED -	STATE OF ILLINOIS FAYETTE COUNTY HIGHWAY DEPARTMENT	STATION CROSS SECTIONS F.A.S. 717 / C.H. 23 / 900N		C.H.	SECTION	COUNTY	TOTAL SHEETS	SHEET NO.
HAMPTON, LENZINI AND RENWICK, INC.		DRAWN - T.W.K.	REVISED -		23	09-00120-00-DR	FAYETTE	76	76	CONTRACT NO. 95702	
118234	PLOT SCALE =	CHECKED - M.G.B.	REVISED -		SCALE: H5:V2	SHEET NO. 51 OF 51 SHEETS	STA. 639+75.00 TO STA. 640+05.00	ILLINOIS FED. AID PROJECT			
118234	PLOT DATE = 1/28/2013	DATE - 01/28/13	REVISED -								