


DATE	
BY	
FINAL SURVEY	
SURVEYED	
PLOTTED	
NOTE BOOK	
AREAS	
CHECKED	

DATE	
BY	
ORIGINAL SURVEY	
SURVEYED	
PLOTTED	
NOTE BOOK	
AREAS	
CHECKED	

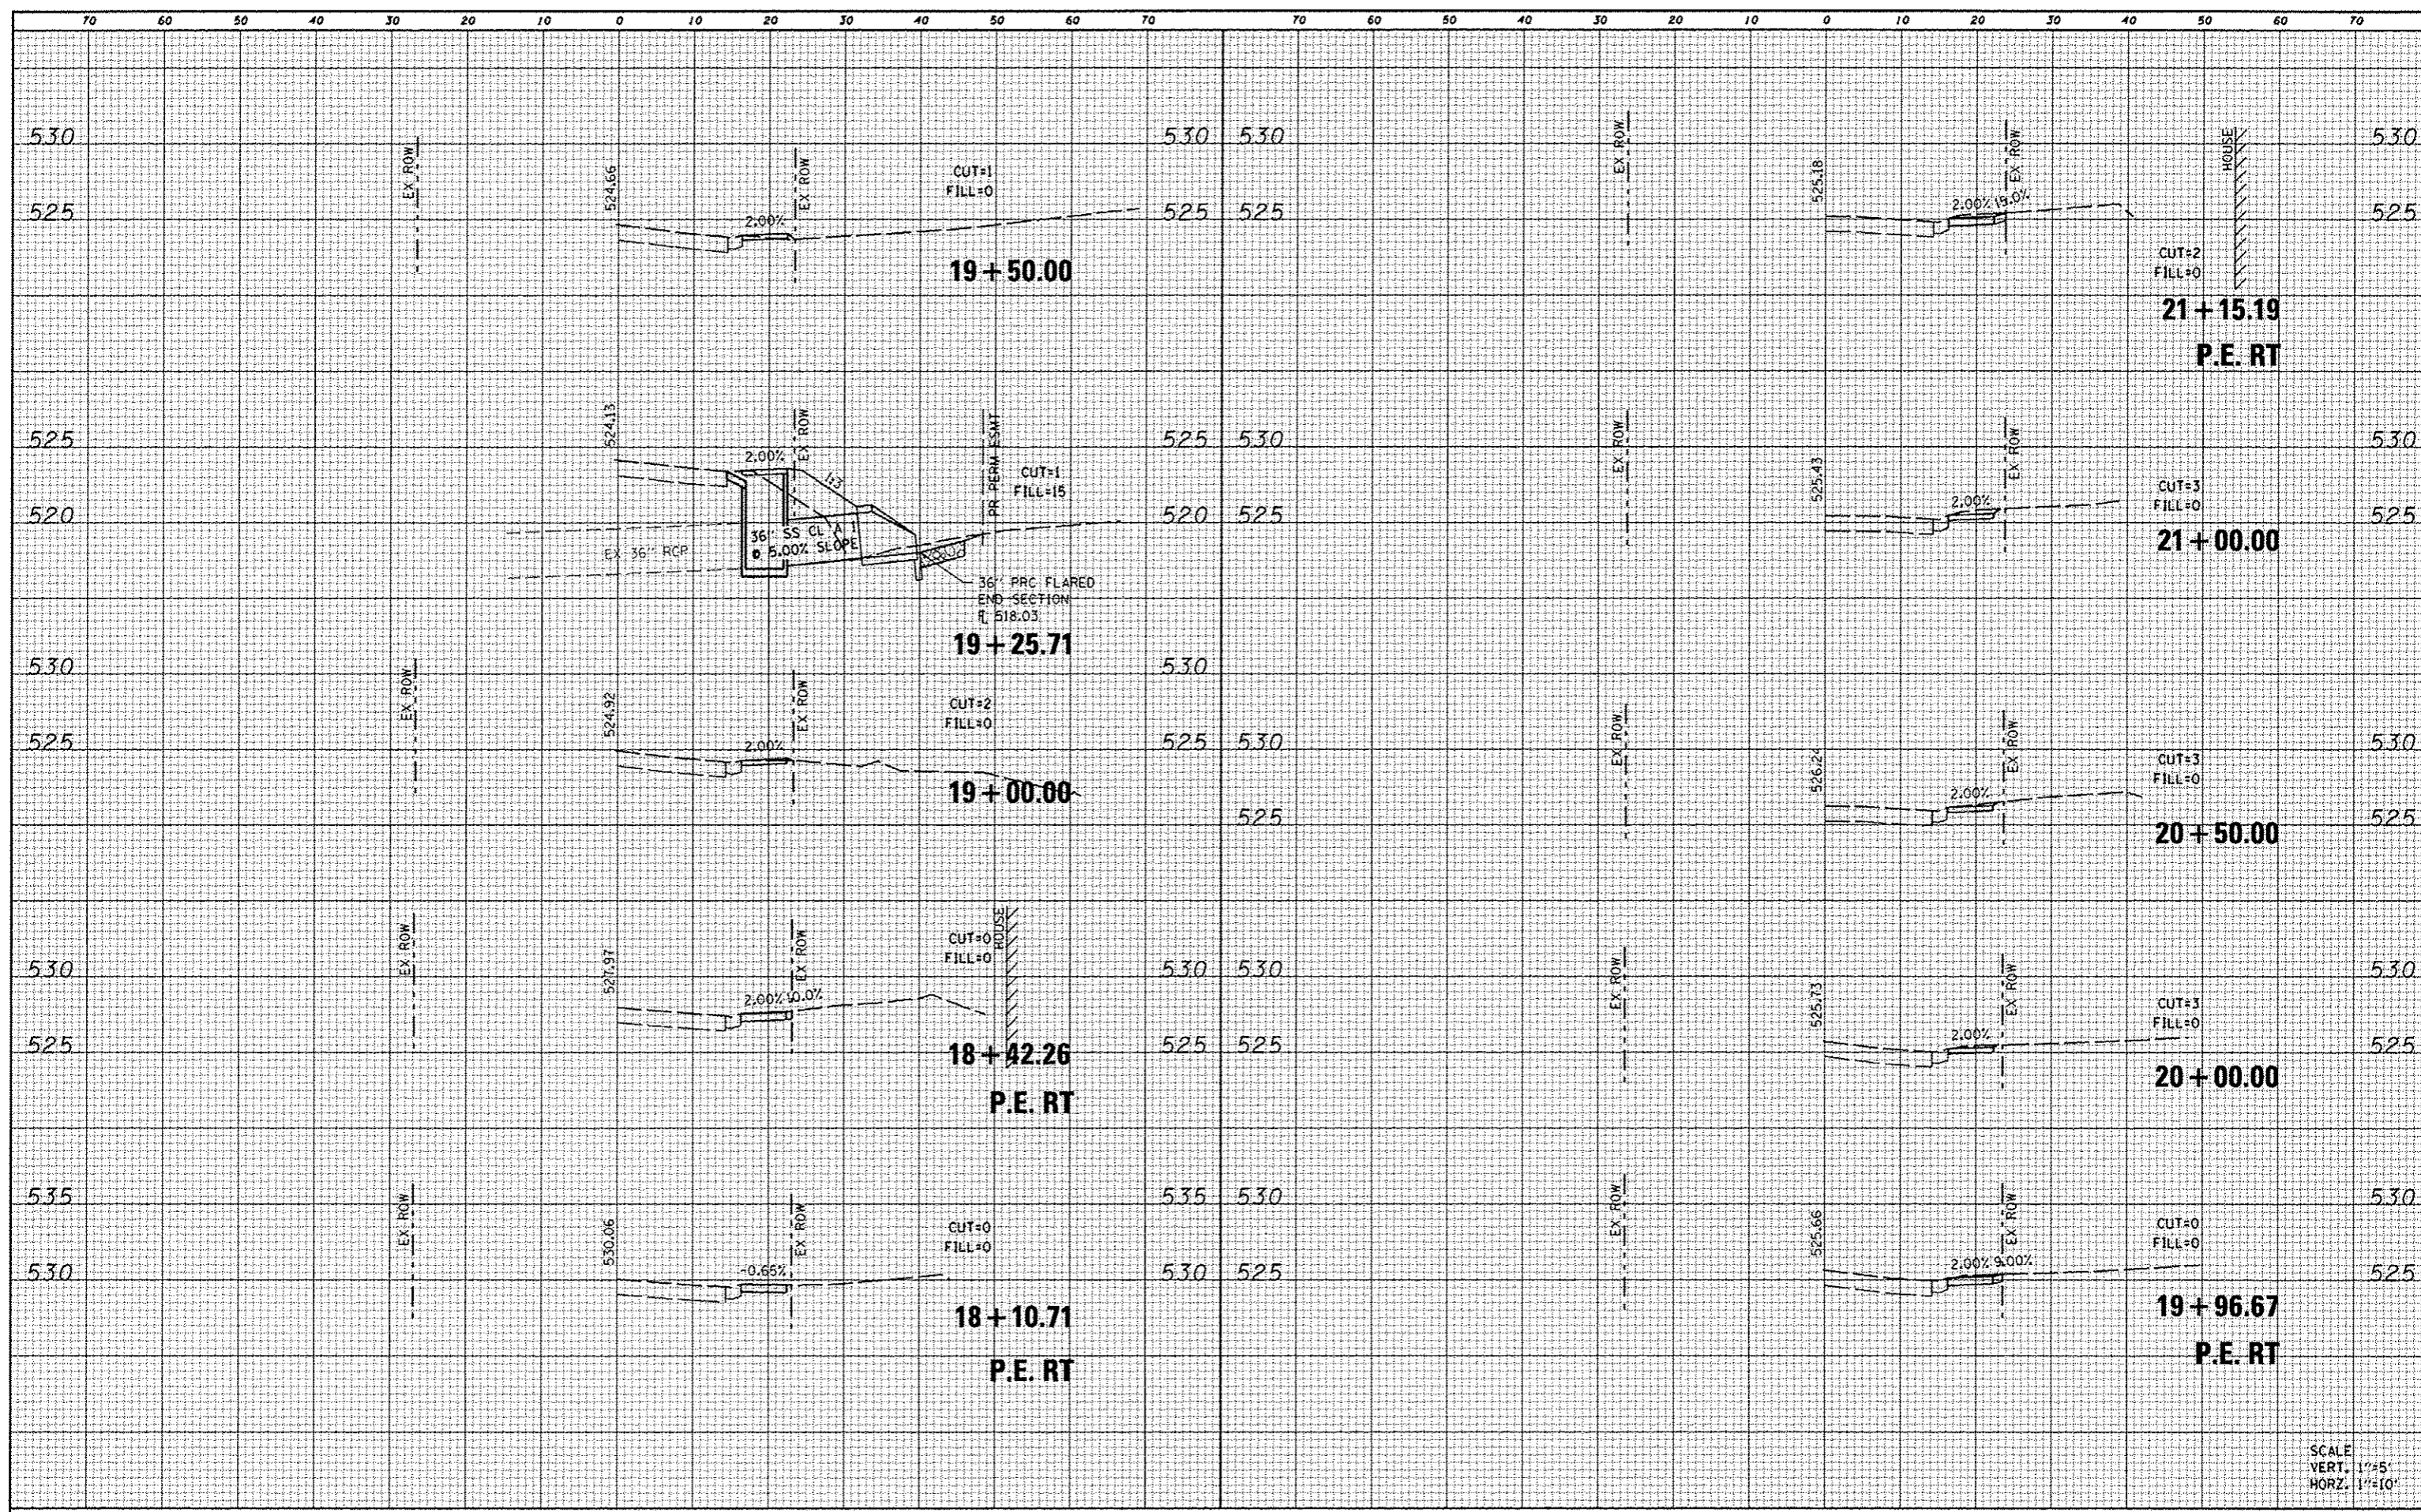

FILE NAME: D829869-shr-xsh-camelot.dgn

USER NAME	default
DESIGNED	-
REVISOR	-
DRAWN	-
REVISION	-
CHECKED	-
REVISION	-
DATE	-
REVISION	-

STATE OF ILLINOIS
DEPARTMENT OF TRANSPORTATION

CROSS SECTIONS
CAMELOT DRIVE
SCALE: SHEET NO. 3 OF 10 SHEETS STA. 18+10.71 TO STA. 21+15.19

F.A.U. RTE.	SECTION	COUNTY	TOTAL SHEETS	SHEET NO.
	10-00094-00-SW	MADISON	35	27
CONTRACT NO. 97512			ILLINOIS FED. AID PROJECT	

SCALE
VERT. 1"=5'
HORZ. 1"=10'