


DATE	
BY	
FINAL SURVEY	
REVISIONS	
NOTE BOOK	
NO.	
AREAS CHECKED	

DATE	
BY	
ORIGINAL SURVEY	
REVISIONS	
NOTE BOOK	
NO.	
AREAS CHECKED	

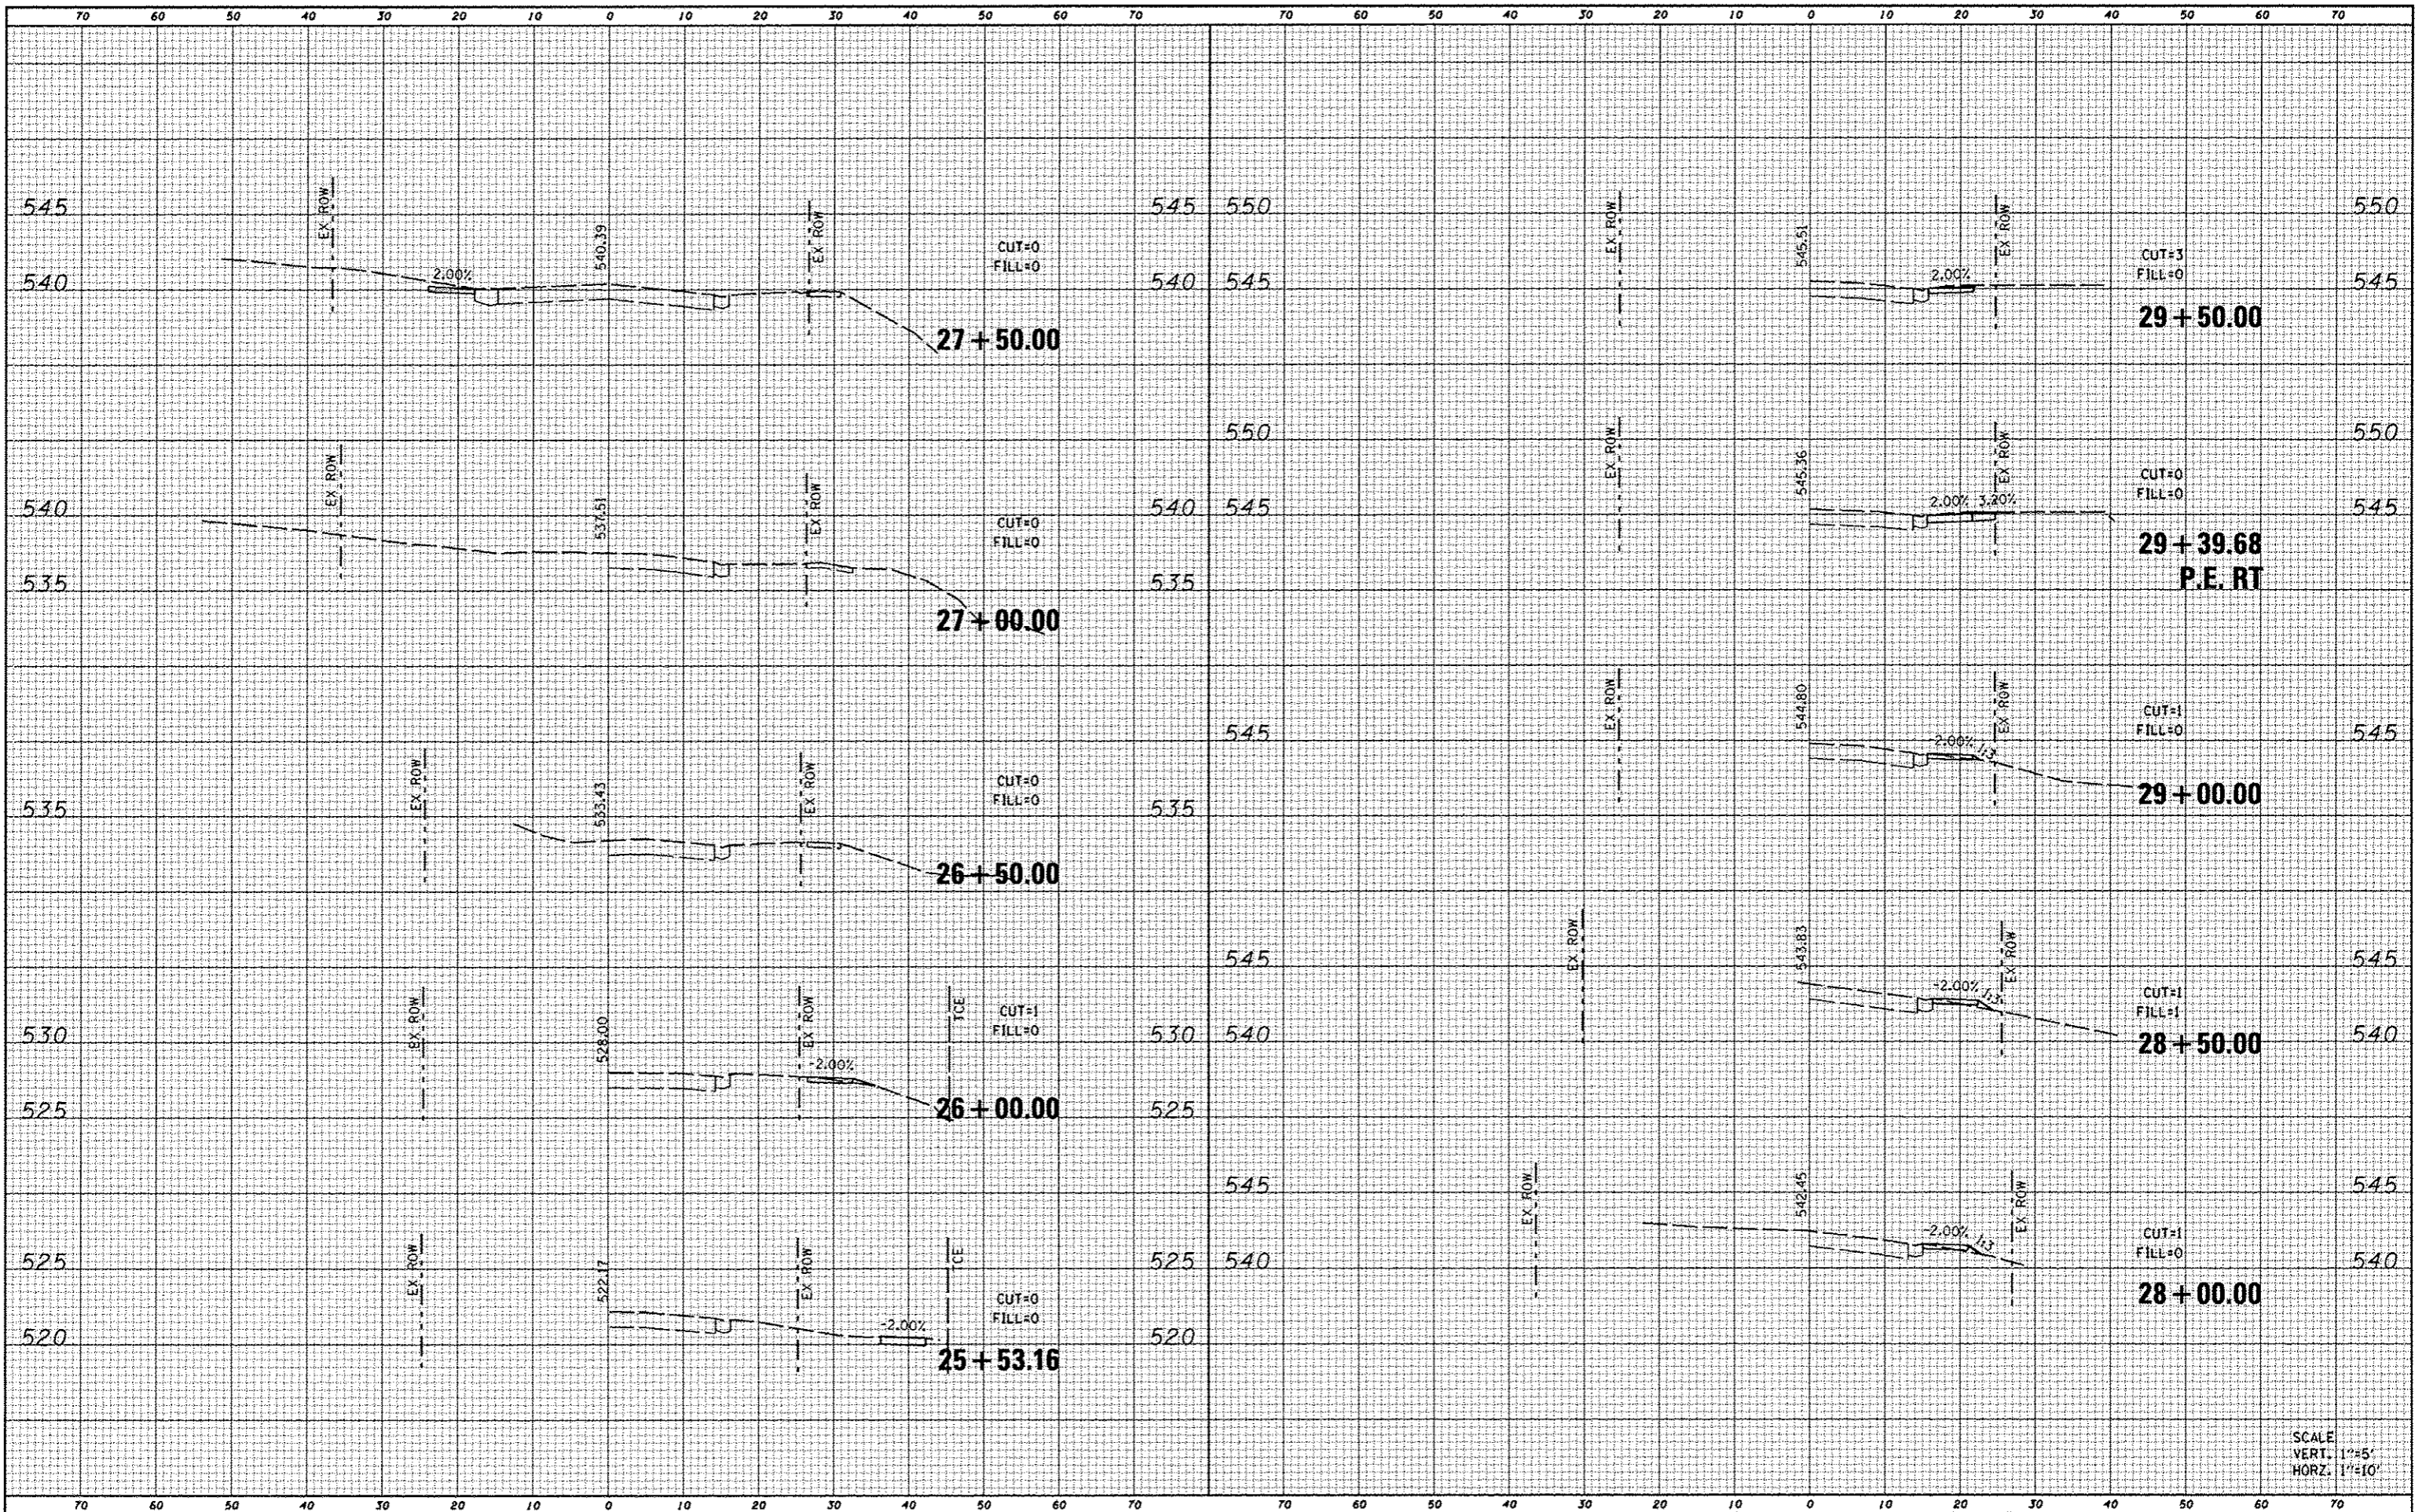

SCALE
 VERT. 1"=5'
 HORZ. 1"=10'

FILE NAME : D829069-shr-ssht-complot.dgn

USER NAME : default
 PLOT TIME : 11:48:01 AM
 PLOT SCALE : 20.0000 ' / IN.
 PLOT DATE : 1/7/2013

DESIGNED -
 DRAWN -
 CHECKED -
 DATE -

REVISED -
 REVISED -
 REVISED -
 REVISED -

STATE OF ILLINOIS
 DEPARTMENT OF TRANSPORTATION

CROSS SECTIONS
 CAMELOT DRIVE

SCALE: SHEET NO. 5 OF 10 SHEETS STA. 25+53.16 TO STA. 29+50.00

F.A.U. RTE.	SECTION	COUNTY	TOTAL SHEETS	SHEET NO.
	10-00094-00-SW	MADISON	35	29
CONTRACT NO. 97512			ILLINOIS FED. AID PROJECT	