


DATE	
BY	
FINAL SURVEY	
NOTED	
PLANNED	
TEMPERATURE	
WIND	
MOISTURE	
NO.	

DATE	
BY	
ORIGINAL SURVEY	
NOTED	
PLANNED	
TEMPERATURE	
WIND	
MOISTURE	
NO.	

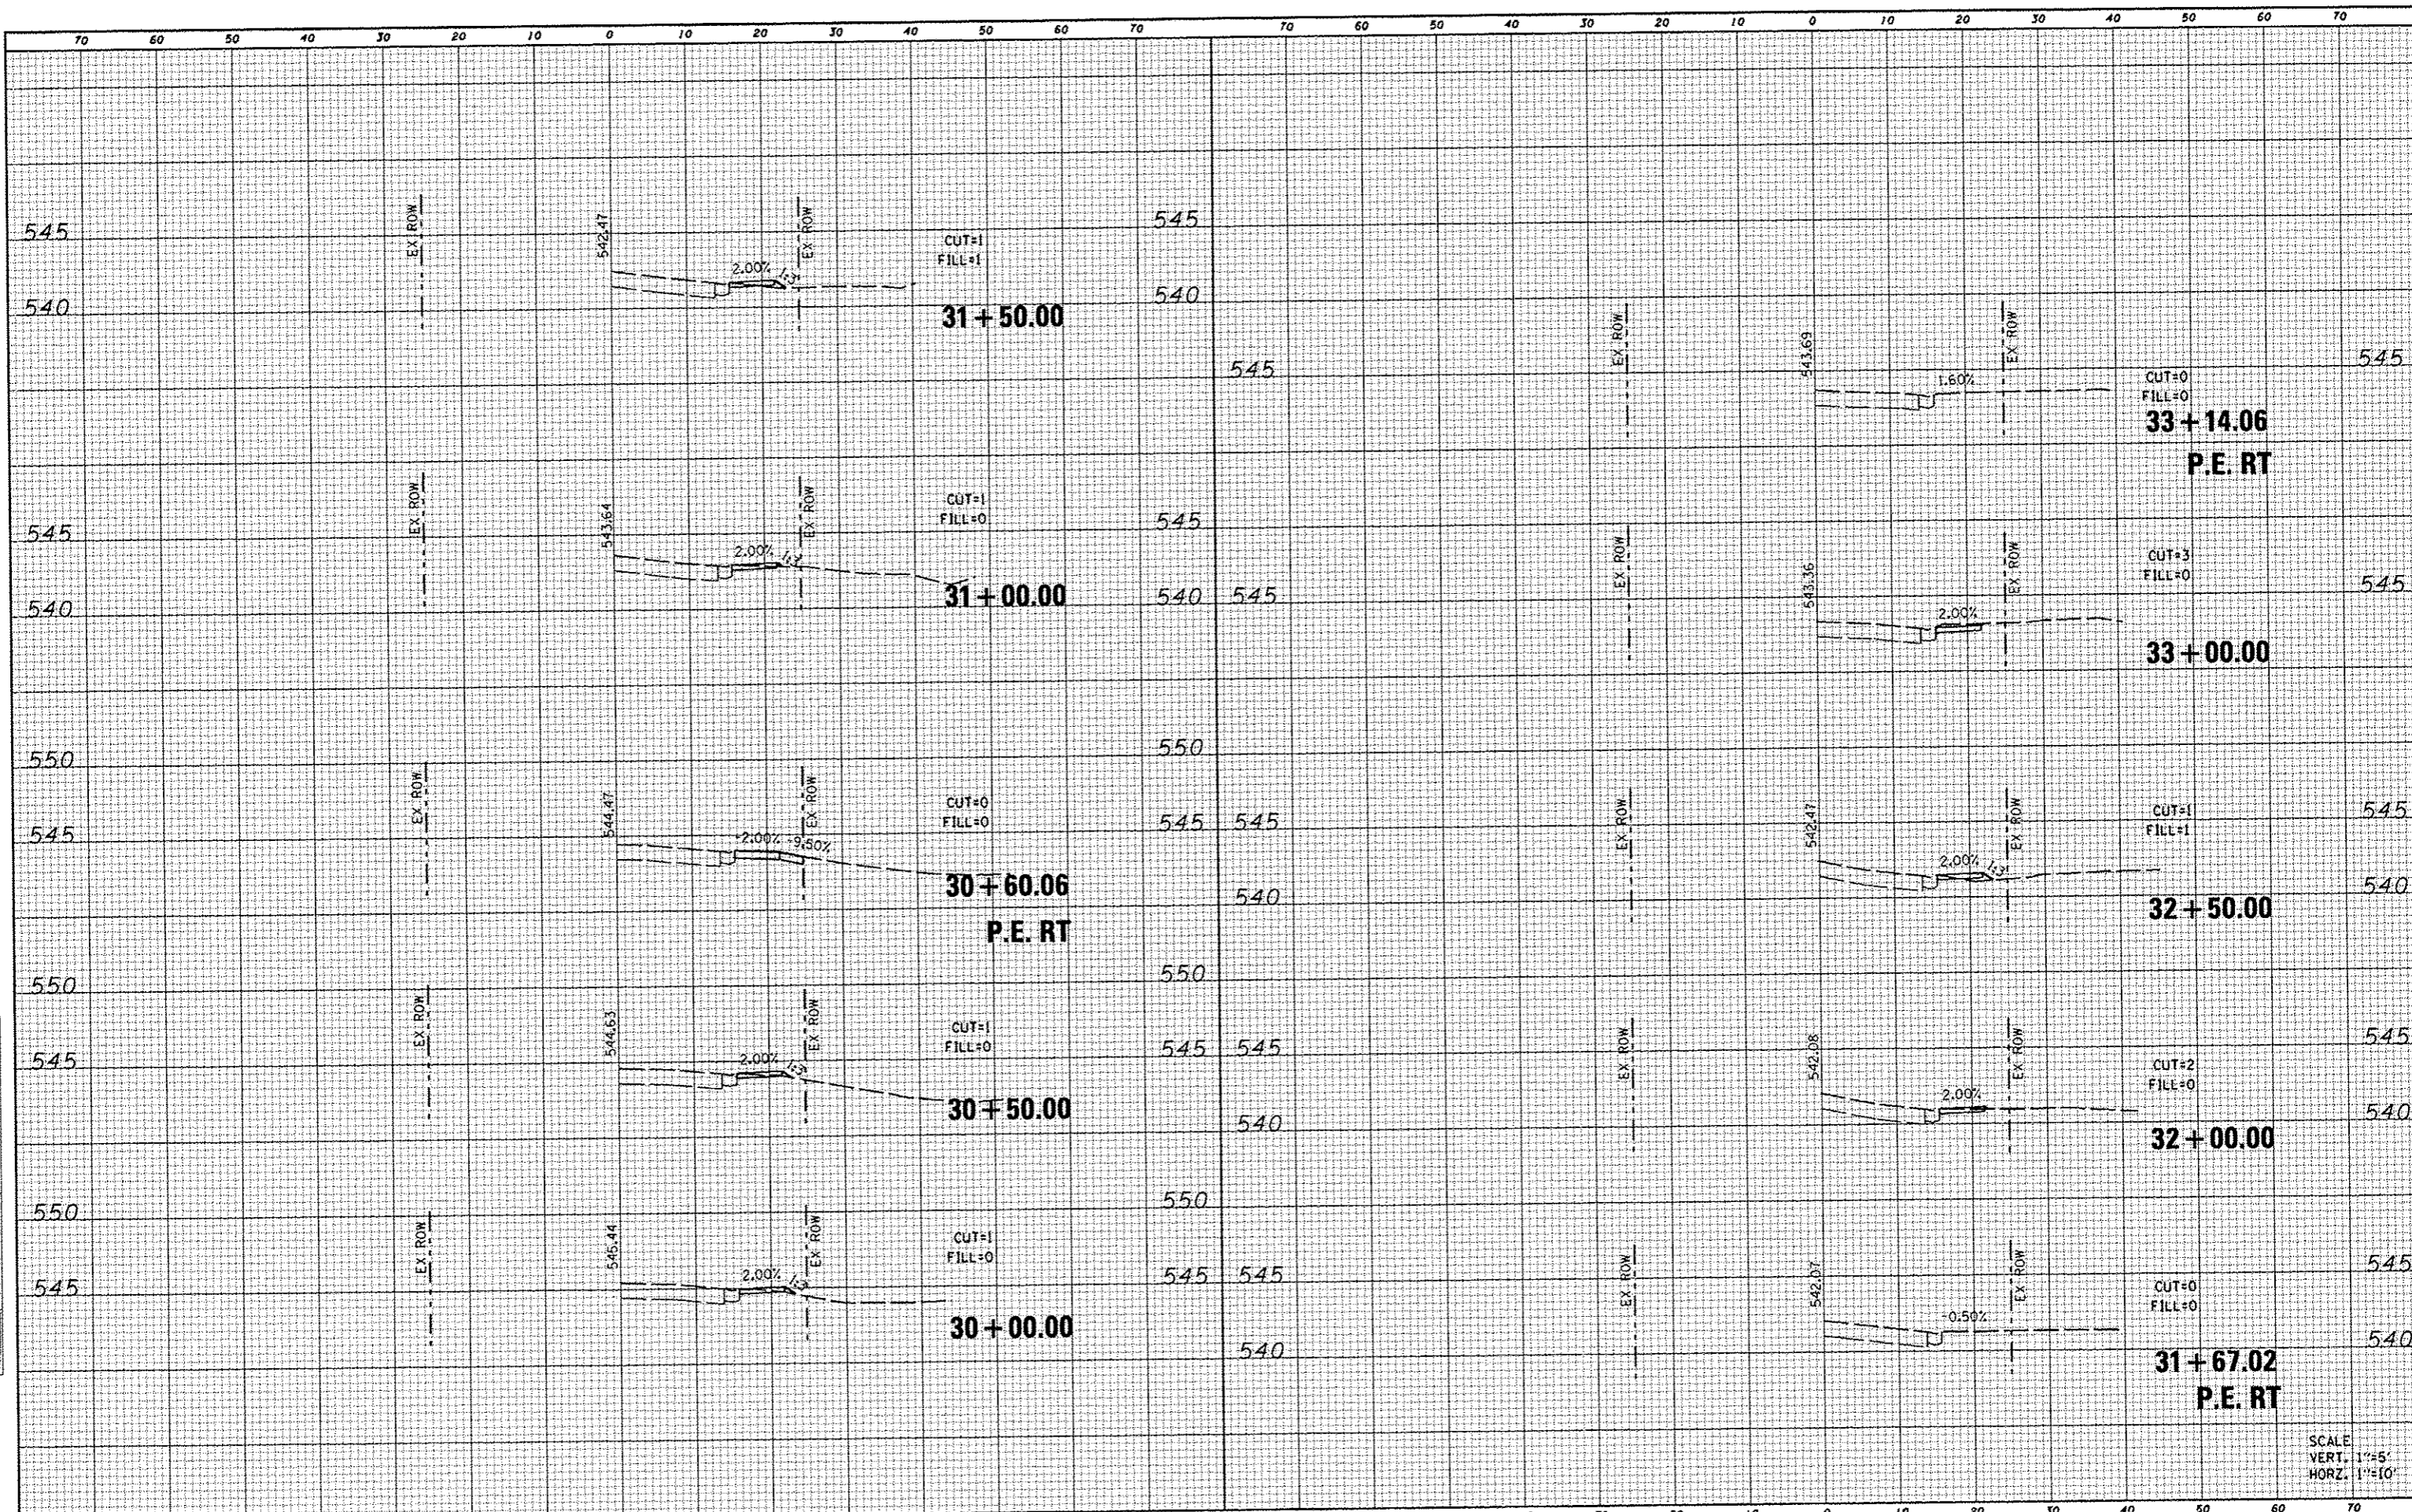

SCALE
VERT. 1"=5'
HORZ. 1"=10'

FILE NAME 0827069-shr-ssht-camelot.dgn	USER NAME = default PLOT TIME = 11:48:17 AM PLOT SCALE = 20.0000 "/ IN. PLOT DATE = 1/7/2013	DESIGNED - DRAWN - CHECKED - DATE -	REVISED - REVISED - REVISED - REVISED -	STATE OF ILLINOIS DEPARTMENT OF TRANSPORTATION		CROSS SECTIONS CAMELOT DRIVE		SCALE: SHEET NO. 6 OF 10 SHEETS STA. 30+00.00 TO STA. 33+14.06	F.A.U. RTE. SECTION 10-00094-00-SW	COUNTY MADISON	TOTAL SHEETS 35	SHEET NO. 30	CONTRACT NO. 97512	ILLINOIS FED. AID PROJECT
---	---	--	--	---	--	---	--	--	--	-------------------	--------------------	-----------------	--------------------	---------------------------