


DATE	
BY	
FINISHED SURVEY	
PLOTTED	
NOTE BOOK	
AREAS CHECKED	
NO.	

DATE	
BY	
ORIGINAL SURVEY	
PLOTTED	
NOTE BOOK	
AREAS CHECKED	
NO.	

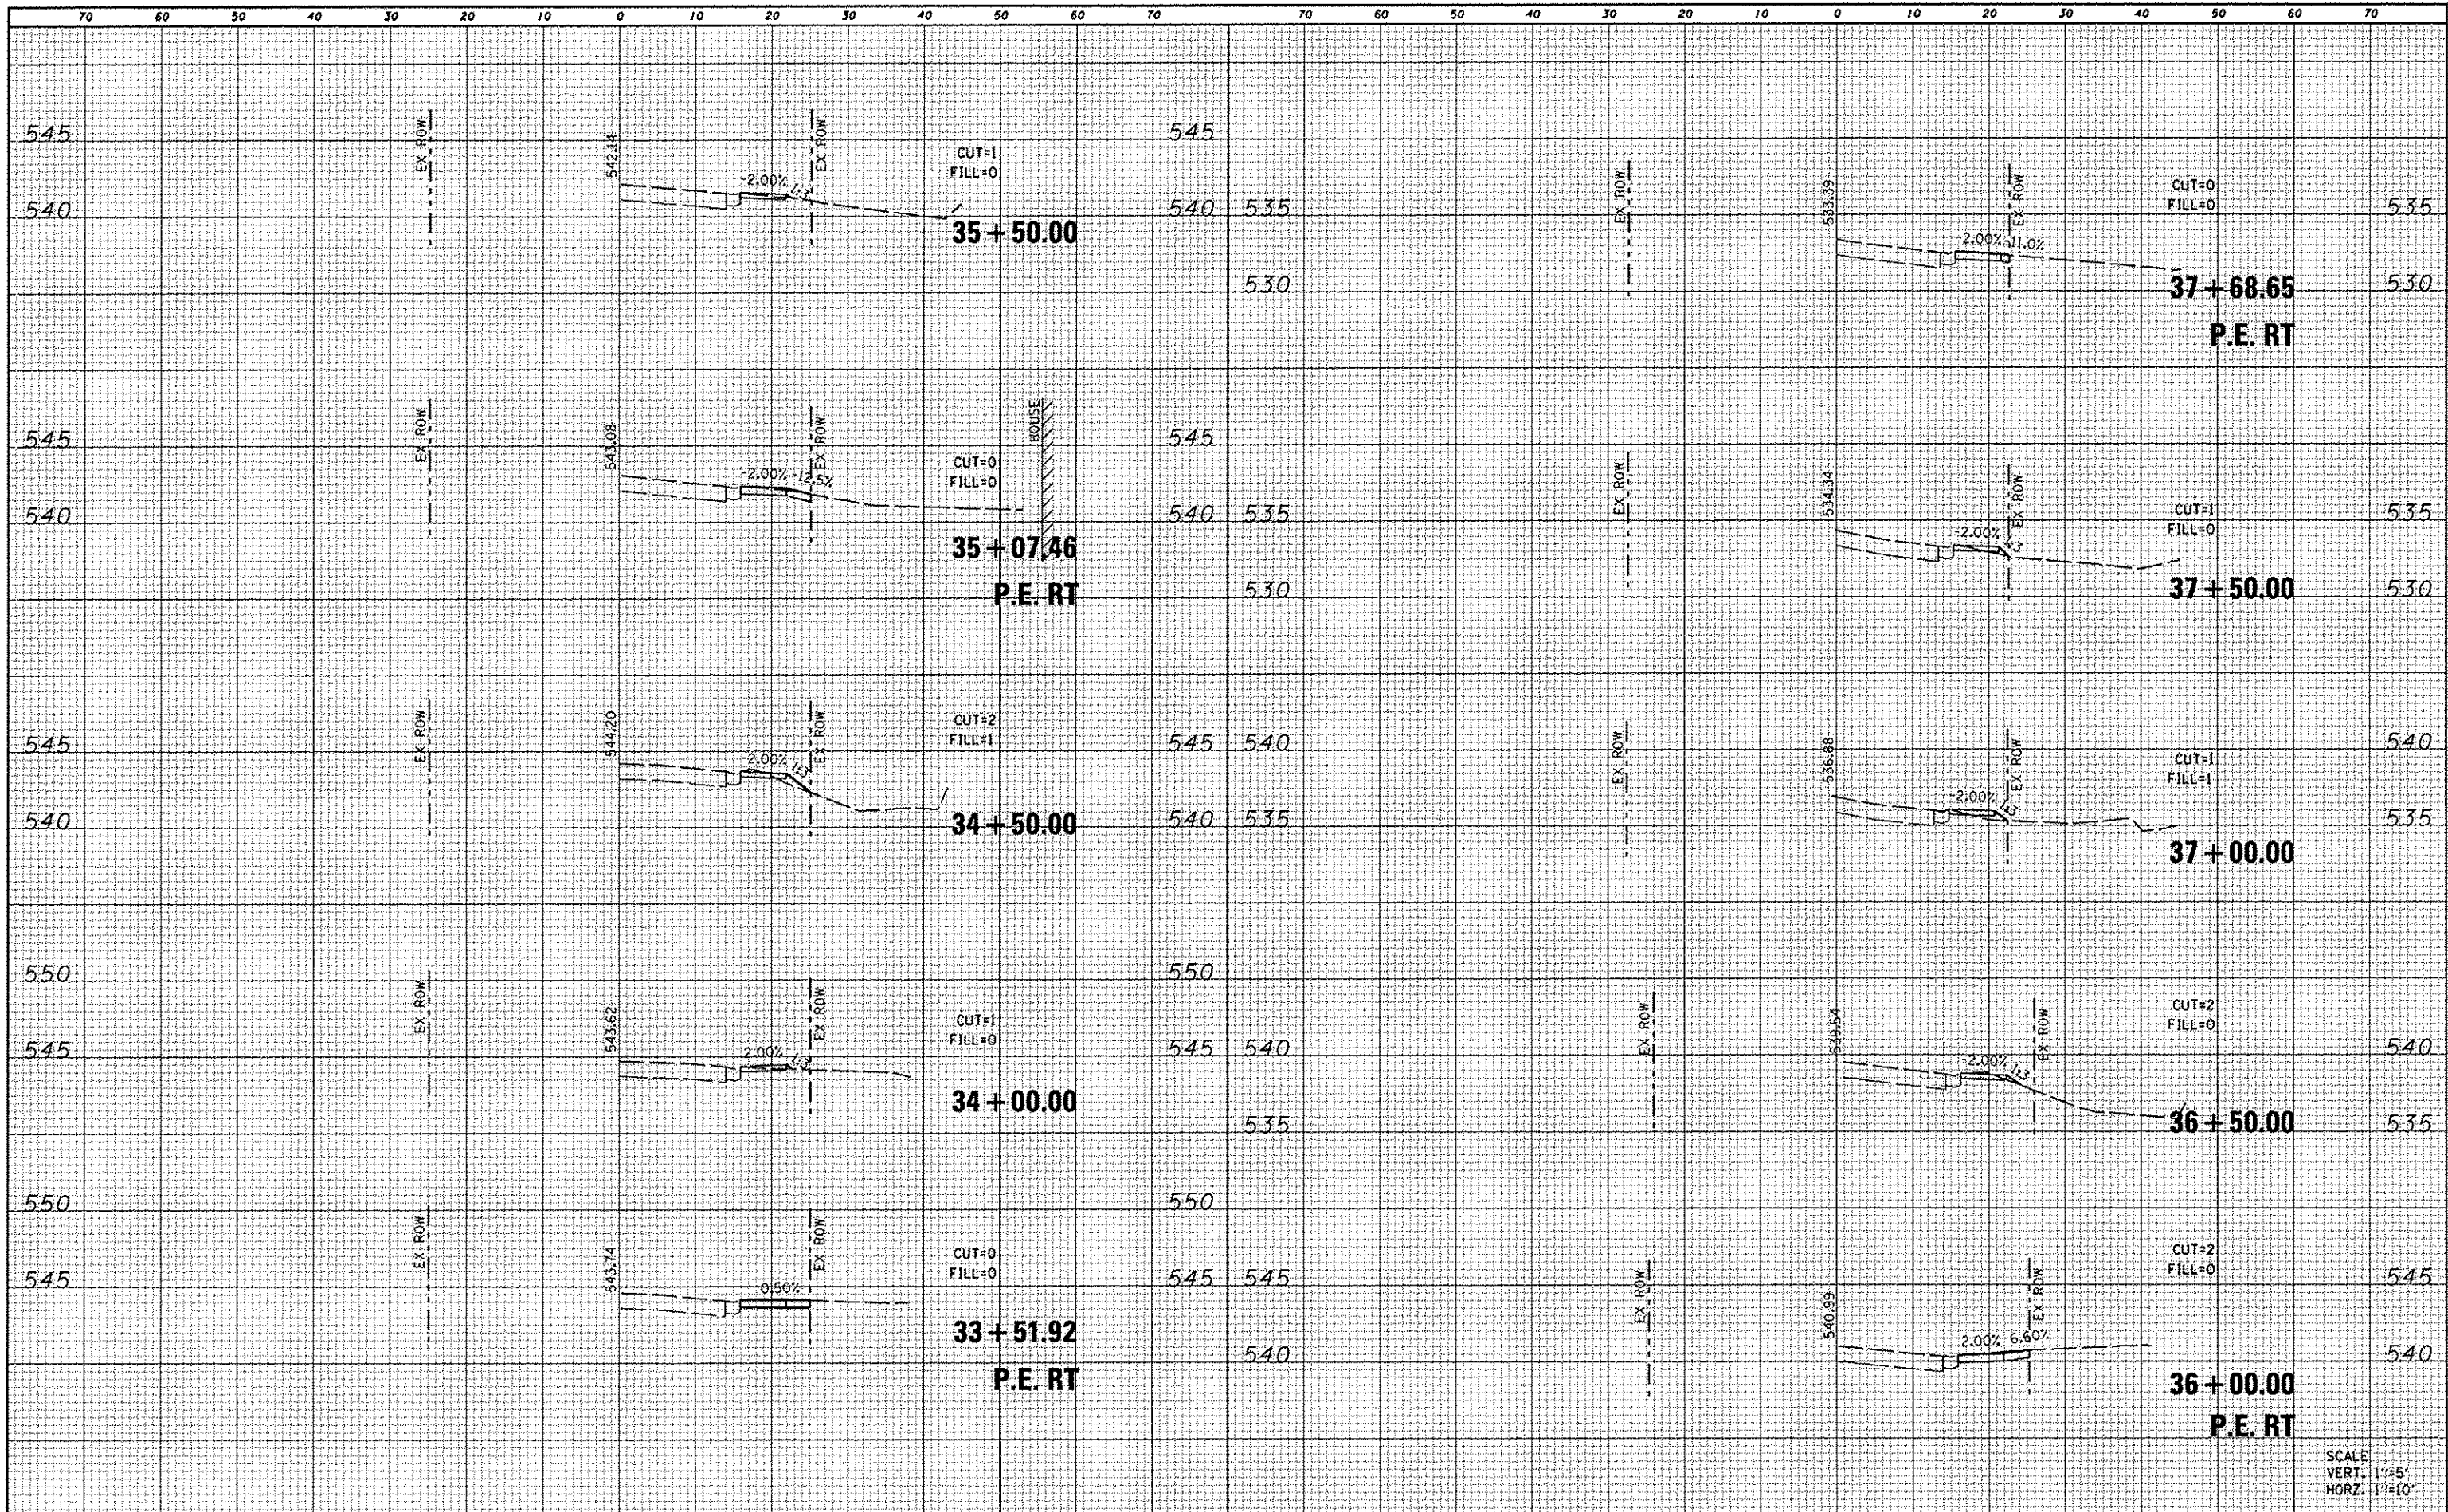

SCALE  
VERT. 1"=5'  
HORZ. 1"=10'

FILE NAME = 0829069-shr-wsht-camelot.dgn

USER NAME = default  
PLOT TIME = 11:48:33 AM  
PLOT SCALE = 20.0000 / IN.  
PLOT DATE = 1/7/2013

DESIGNED -  
DRAWN -  
CHECKED -  
DATE -

REVISED -  
REVISED -  
REVISED -  
REVISED -

STATE OF ILLINOIS  
DEPARTMENT OF TRANSPORTATION

CROSS SECTIONS  
CAMELOT DRIVE

SCALE: SHEET NO. 7 OF 10 SHEETS STA. 33+51.92 TO STA. 37+68.65

F.A.U. RTE.	SECTION	COUNTY	TOTAL SHEETS	SHEET NO.
	10-00094-00-SW	MADISON	35	31
CONTRACT NO. 97512			ILLINOIS FED. AID PROJECT	