


DATE	
BY	
DESIGNED	
DRAWN	
CHECKED	
DATE	
REVISIONS	
NO.	
DESCRIPTION	
DATE	
BY	
DESIGNED	
DRAWN	
CHECKED	
DATE	
REVISIONS	
NO.	
DESCRIPTION	

DATE	
BY	
DESIGNED	
DRAWN	
CHECKED	
DATE	
REVISIONS	
NO.	
DESCRIPTION	
DATE	
BY	
DESIGNED	
DRAWN	
CHECKED	
DATE	
REVISIONS	
NO.	
DESCRIPTION	

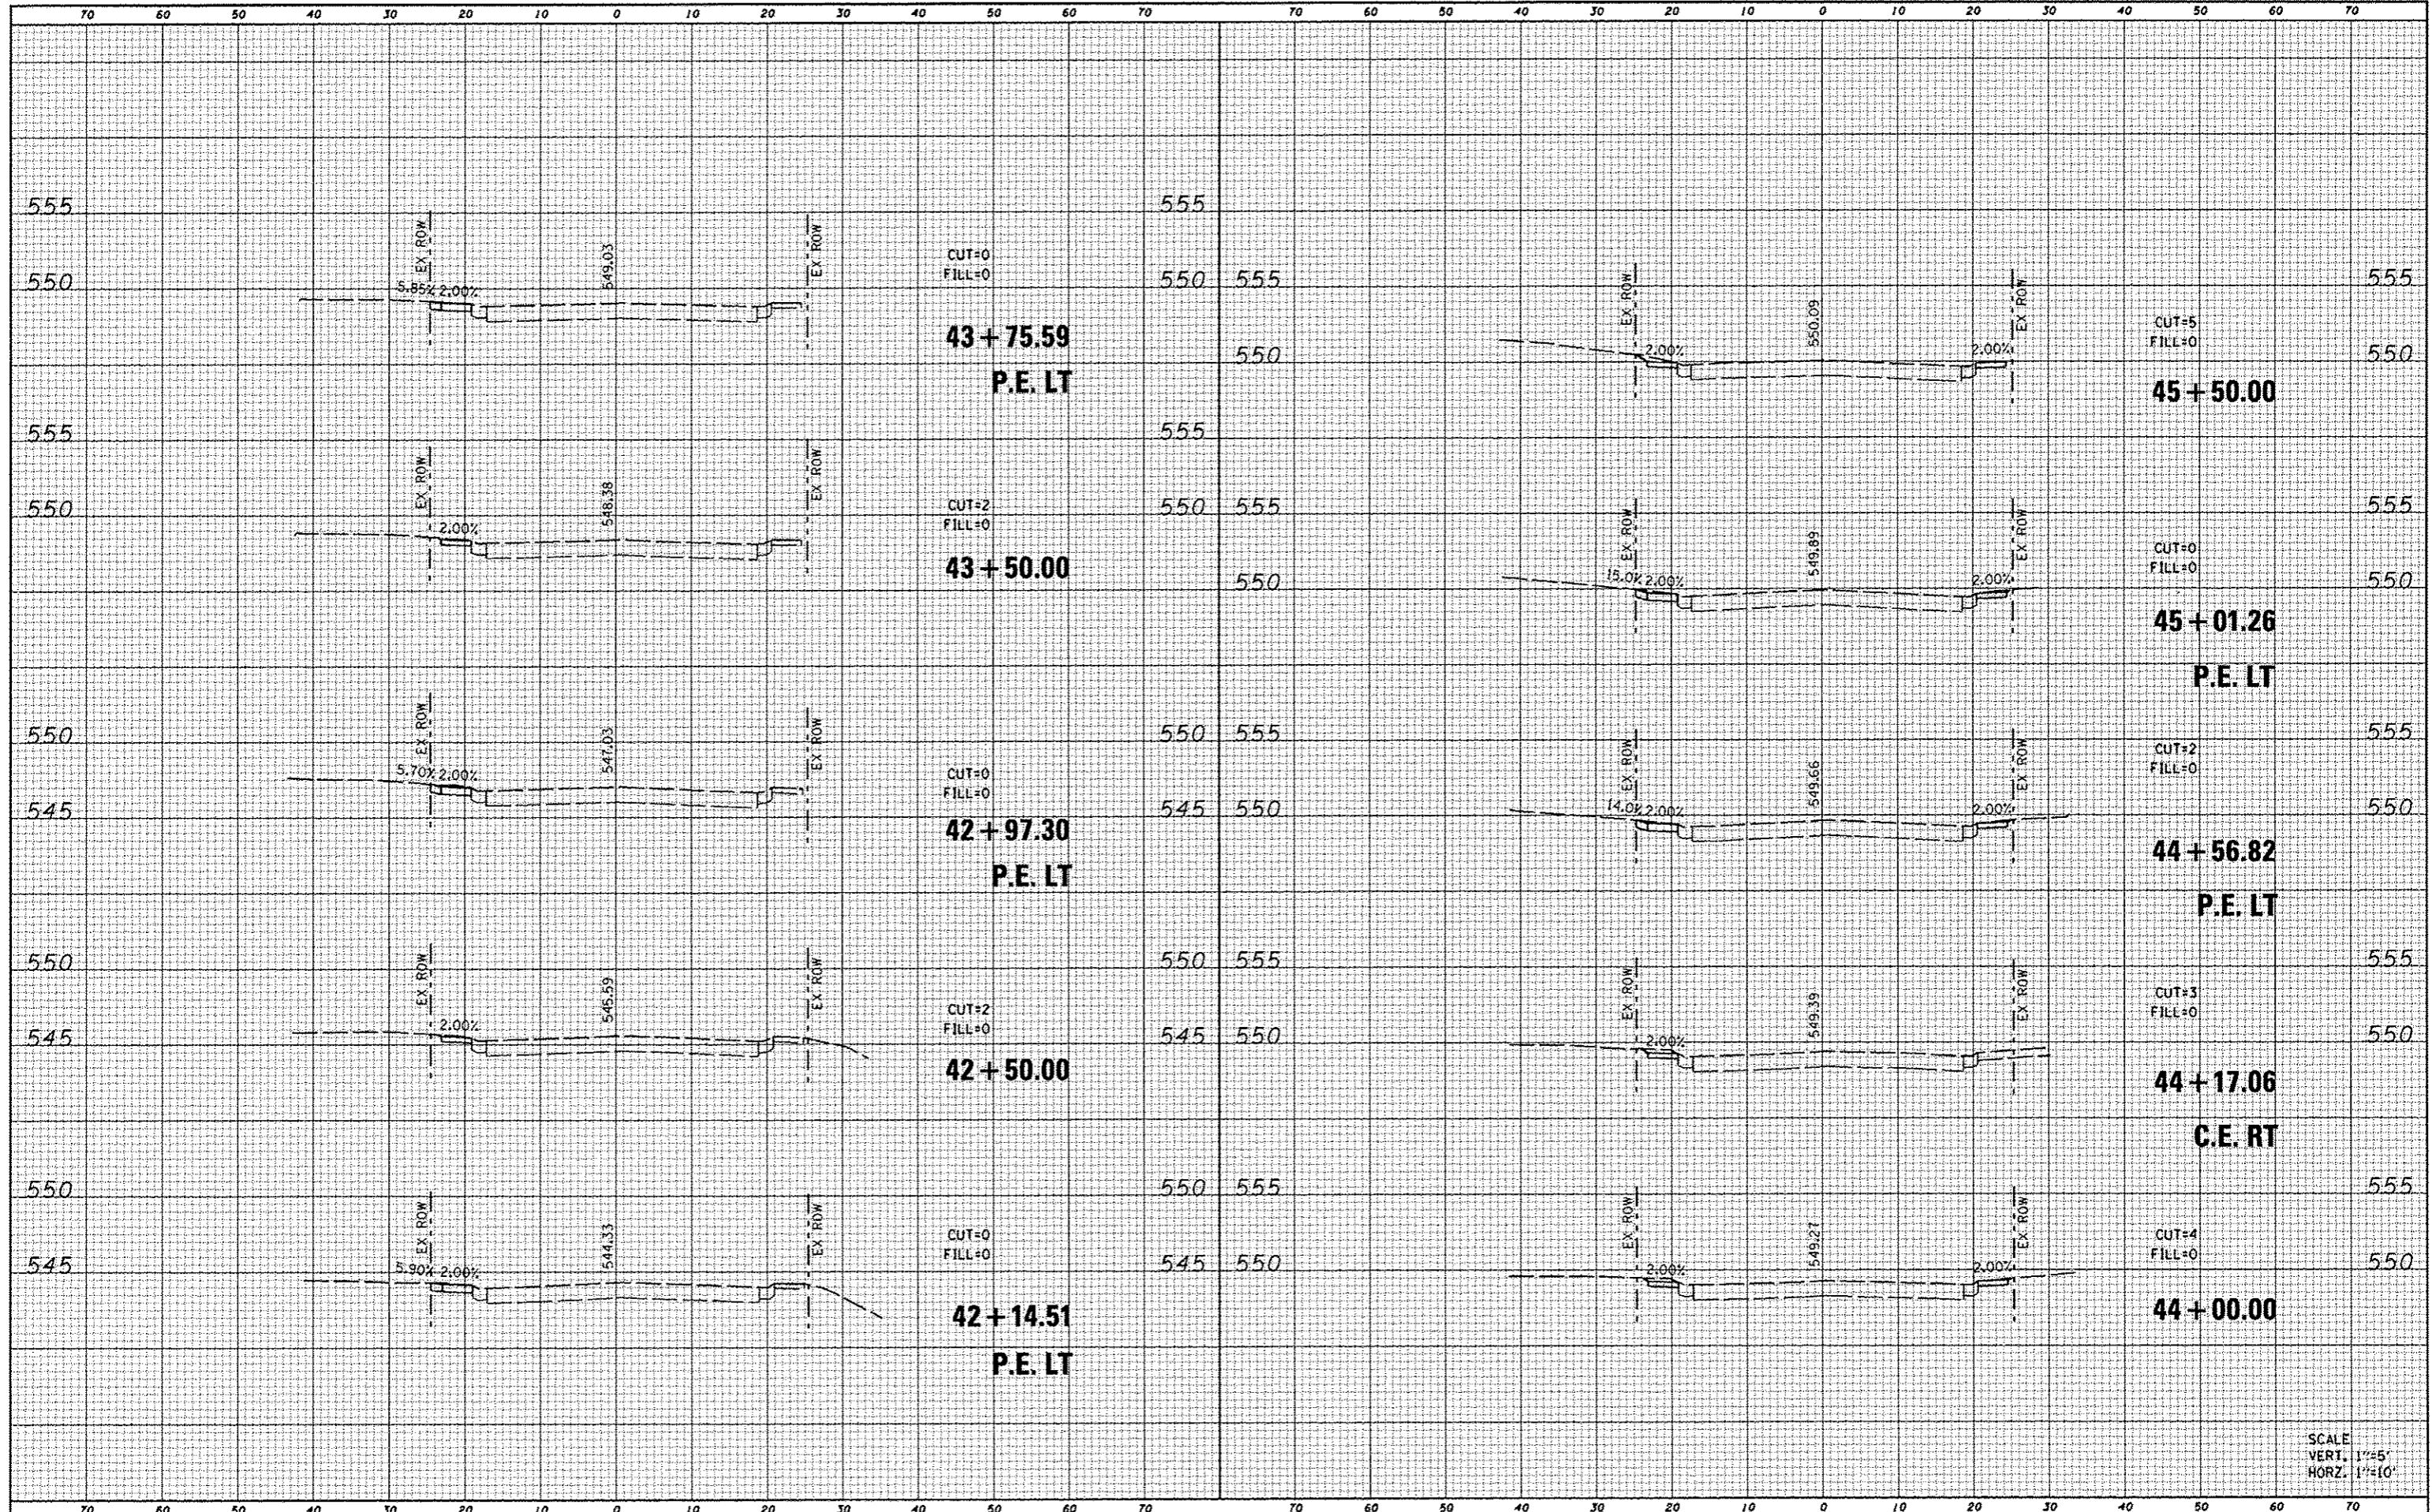

SCALE
VERT. 1"=5'
HORZ. 1"=10'

FILE NAME : 0829869-shr-xssh-camelot.dgn
USER NAME : default
PLOT TIME : 11:47:06 AM
PLOT SCALE : 20.0000 / IN.
PLOT DATE : 1/7/2013

DESIGNED	-	REVISED	-
DRAWN	-	REVISED	-
CHECKED	-	REVISED	-
DATE	-	REVISED	-

STATE OF ILLINOIS
DEPARTMENT OF TRANSPORTATION

CROSS SECTIONS
CAMELOT DRIVE

SCALE: SHEET NO. 9 OF 10 SHEETS STA. 42+14.51 TO STA. 45+50.00

F.A.U. RTE.	SECTION	COUNTY	TOTAL SHEETS	SHEET NO.
	10-00094-00-SW	MADISON	35	33
CONTRACT NO. 97512			ILLINOIS FED. AID PROJECT	