


BY	DATE

BY	DATE

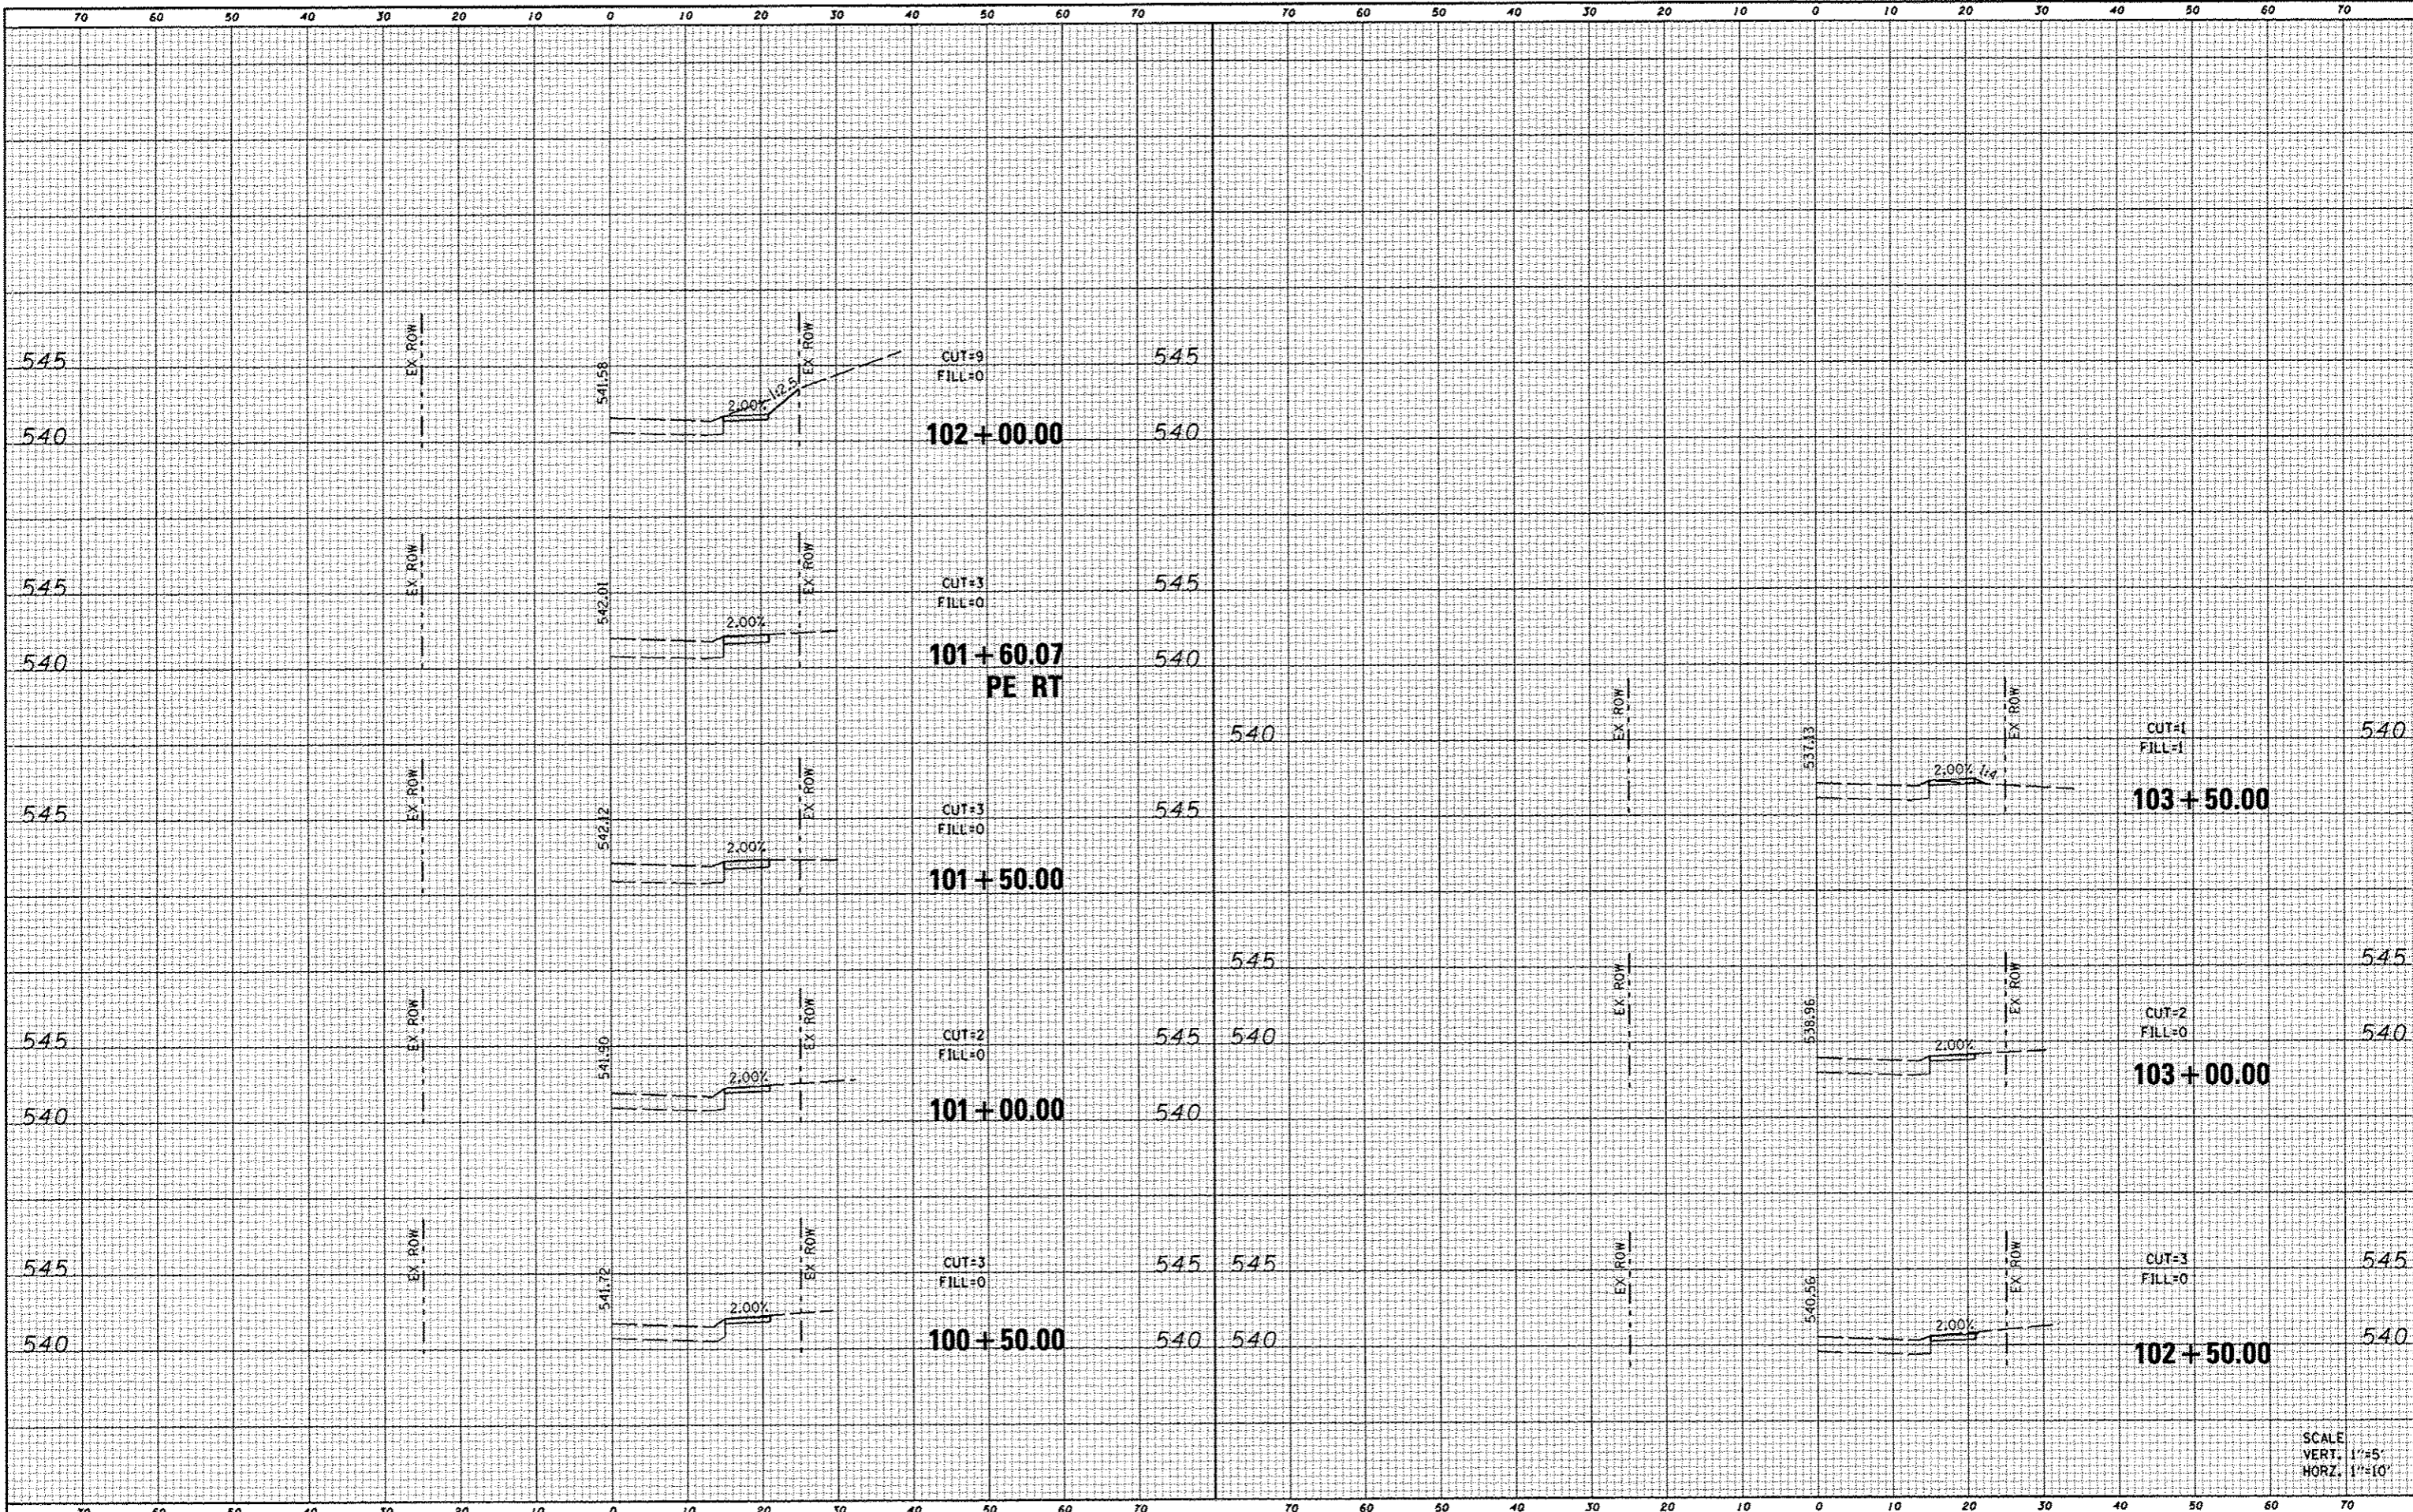

SCALE
VERT. 1"=5'
HORZ. 1"=10'

FILE NAME : 0029069-shr-wash-arthur.dgn
 USER NAME : default
 PLOT TIME : 11/4/13 10 AM
 PLOT SCALE : 20.0000 / IN.
 PLOT DATE : 1/7/2013

DESIGNED -	REVISED -
DRAWN -	REVISED -
CHECKED -	REVISED -
DATE -	REVISED -

**STATE OF ILLINOIS
DEPARTMENT OF TRANSPORTATION**

**CROSS SECTIONS
KING ARTHUR COURT**

SCALE: SHEET 1 OF 1 SHEETS STA. 100+50.00 TO STA. 103+50.00

F.A.U. RTE.	SECTION	COUNTY	TOTAL SHEETS	SHEET NO.
	10-00094-00-SW	MADISON	35	35
CONTRACT NO. 97512				
ILLINOIS FED. AID PROJECT				