
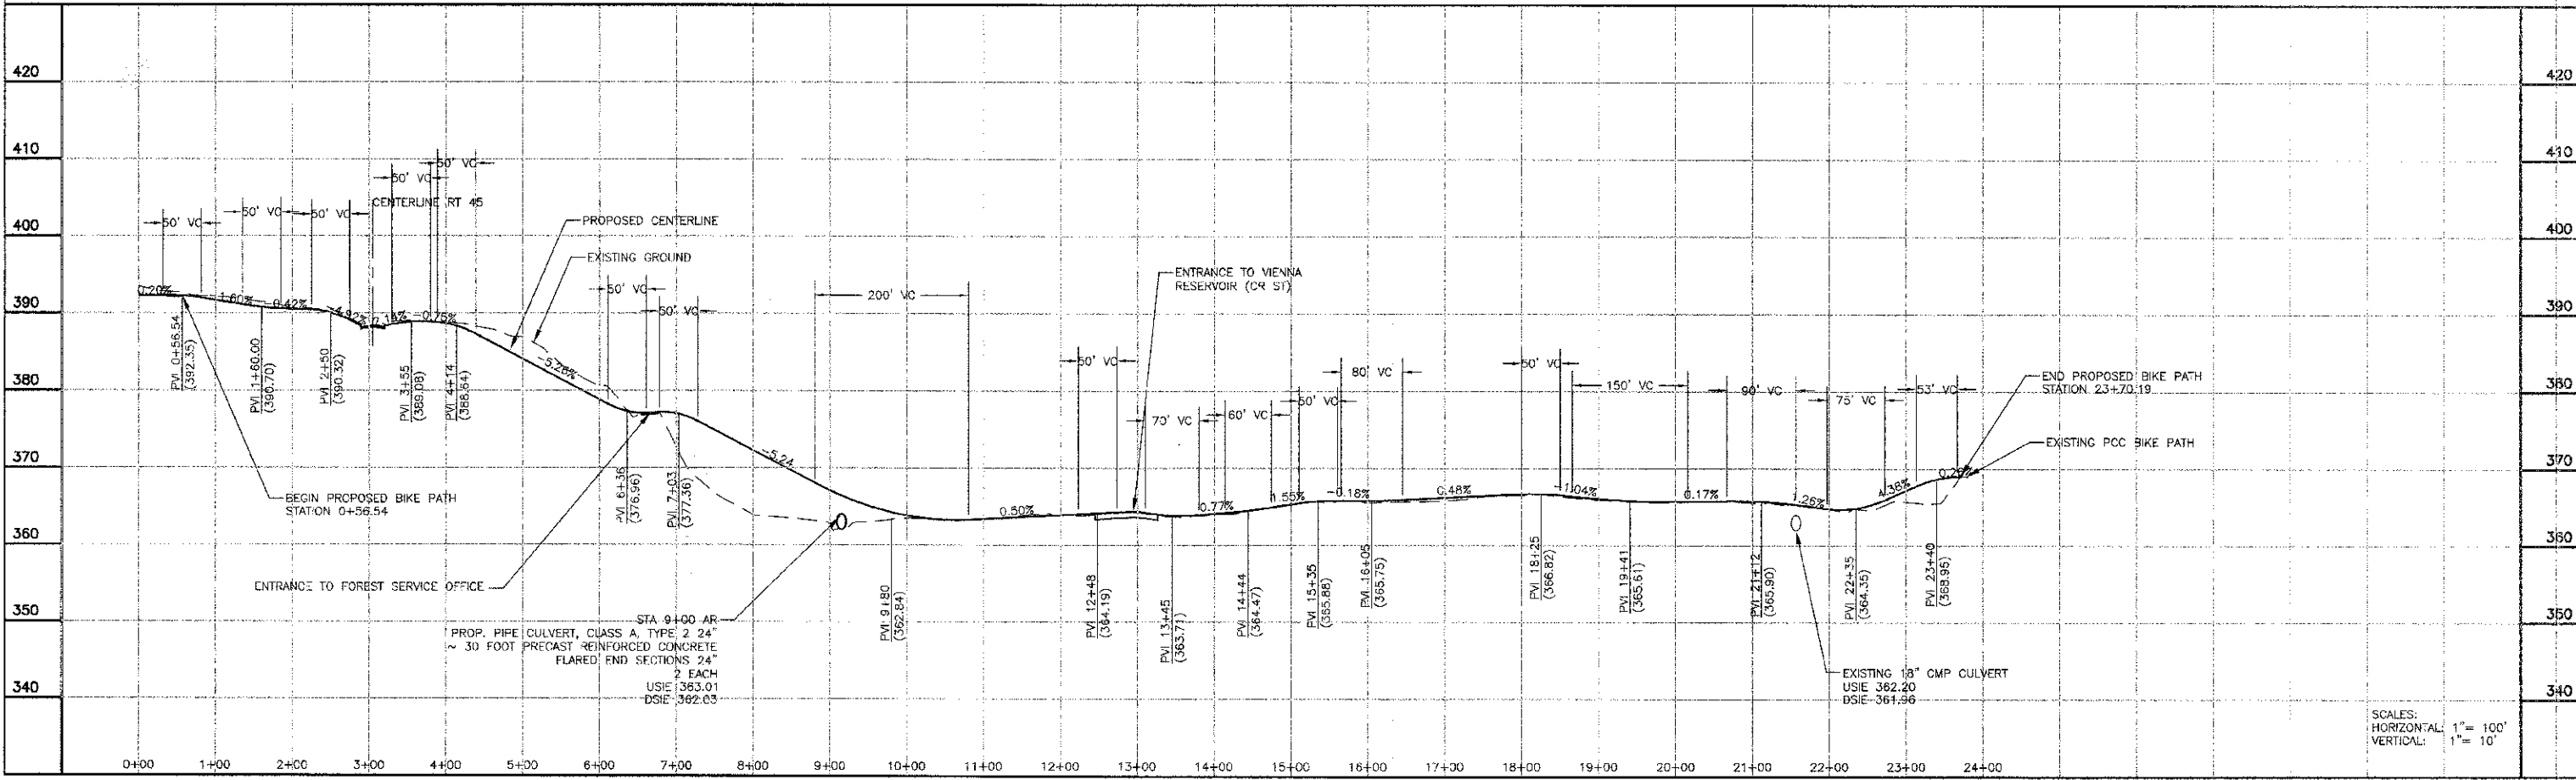
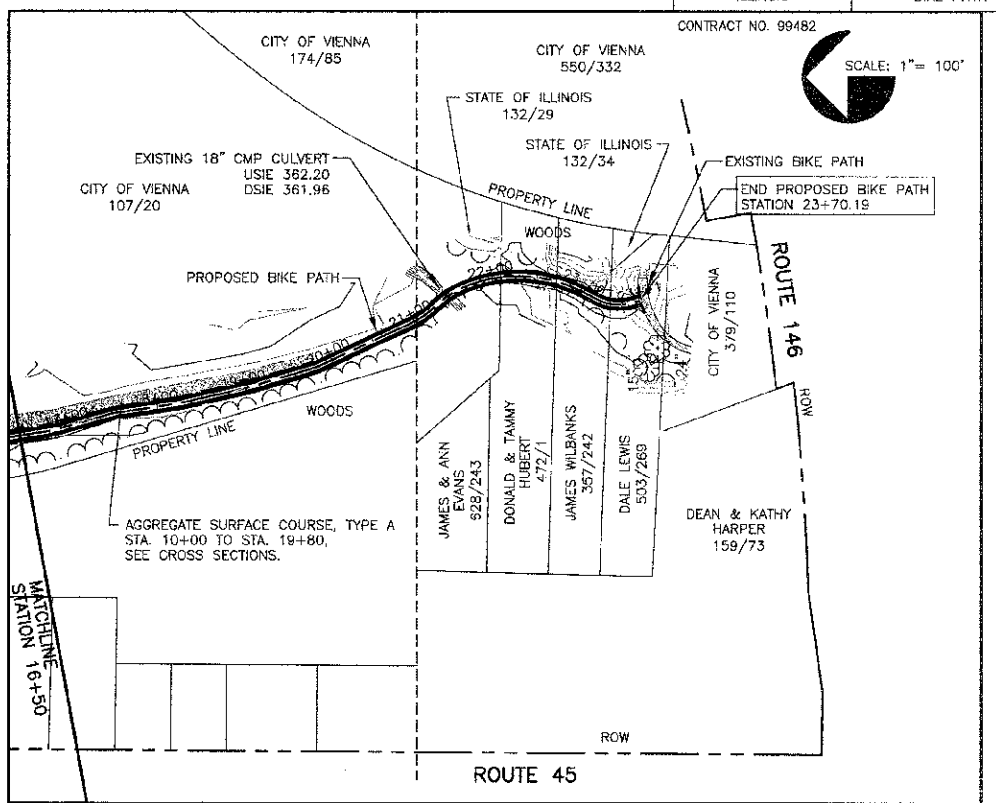
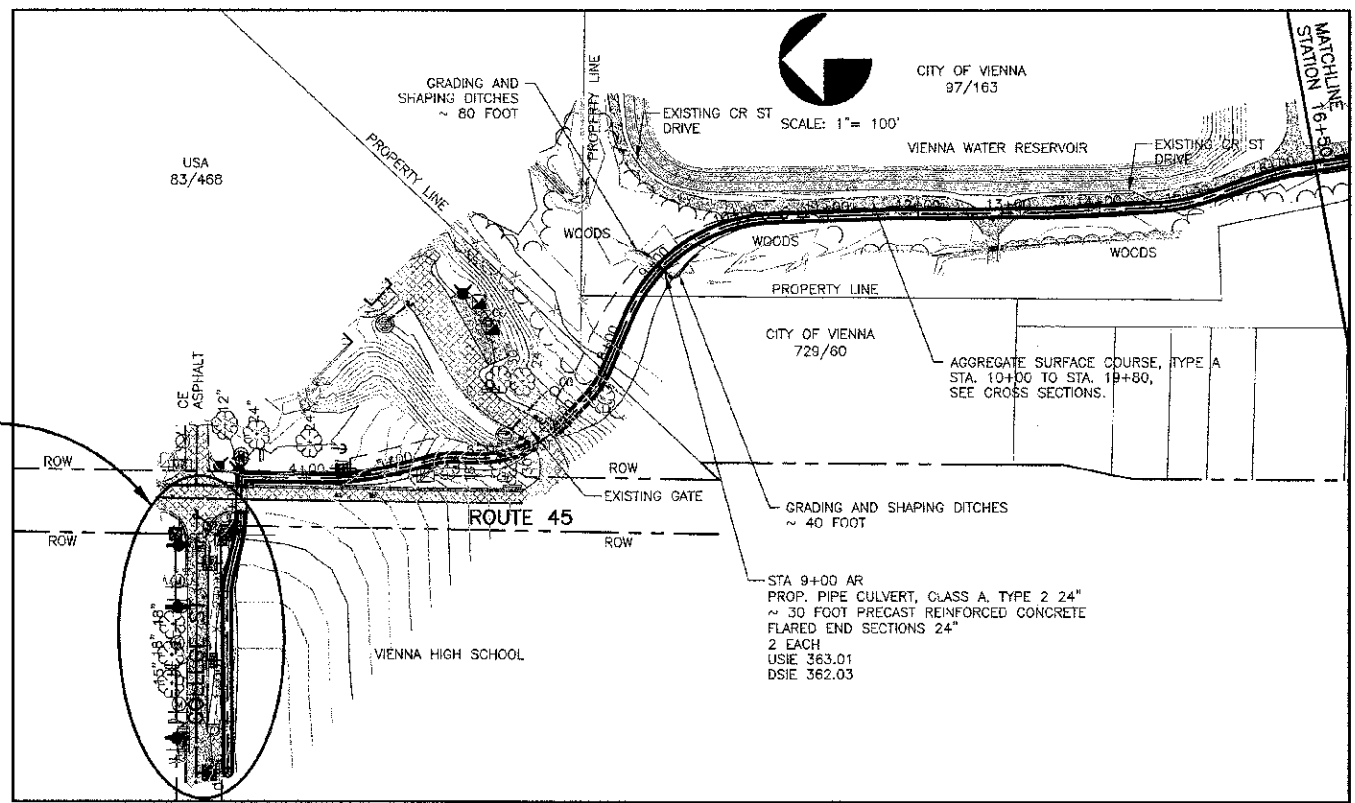


ROUTE NO.	SECTION	COUNTY	TOTAL SHEETS	SHEET NO.
F.A.U. 45	10-00014-00-BT	JOHNSON	13	05

ILLINOIS BIKE PATH CONTRACT NO. 99482

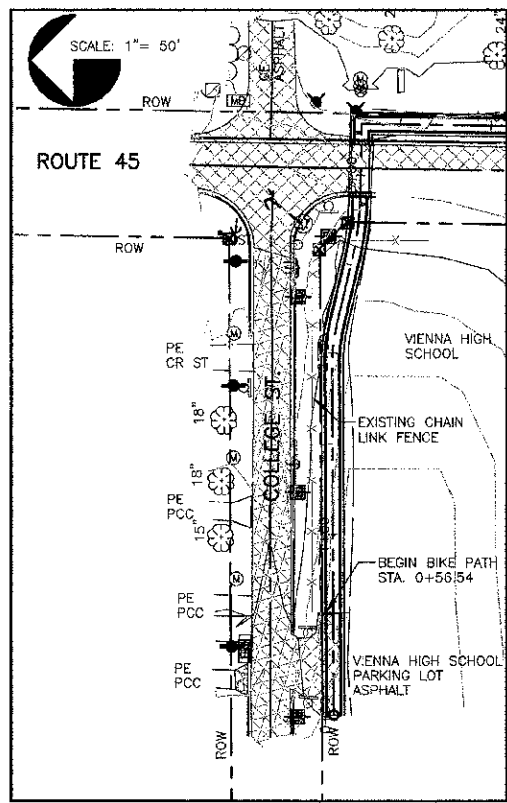

SCALES:
HORIZONTAL: 1" = 100'
VERTICAL: 1" = 10'