


ROUTE NO.	SECTION	COUNTY	TOTAL SHEETS	SHEET NO.
F.A.U. 45	10-00014-CC-BT	JOHNSON	13	07
ILLINOIS		BIKE PATH		

CONTRACT NO. 99482

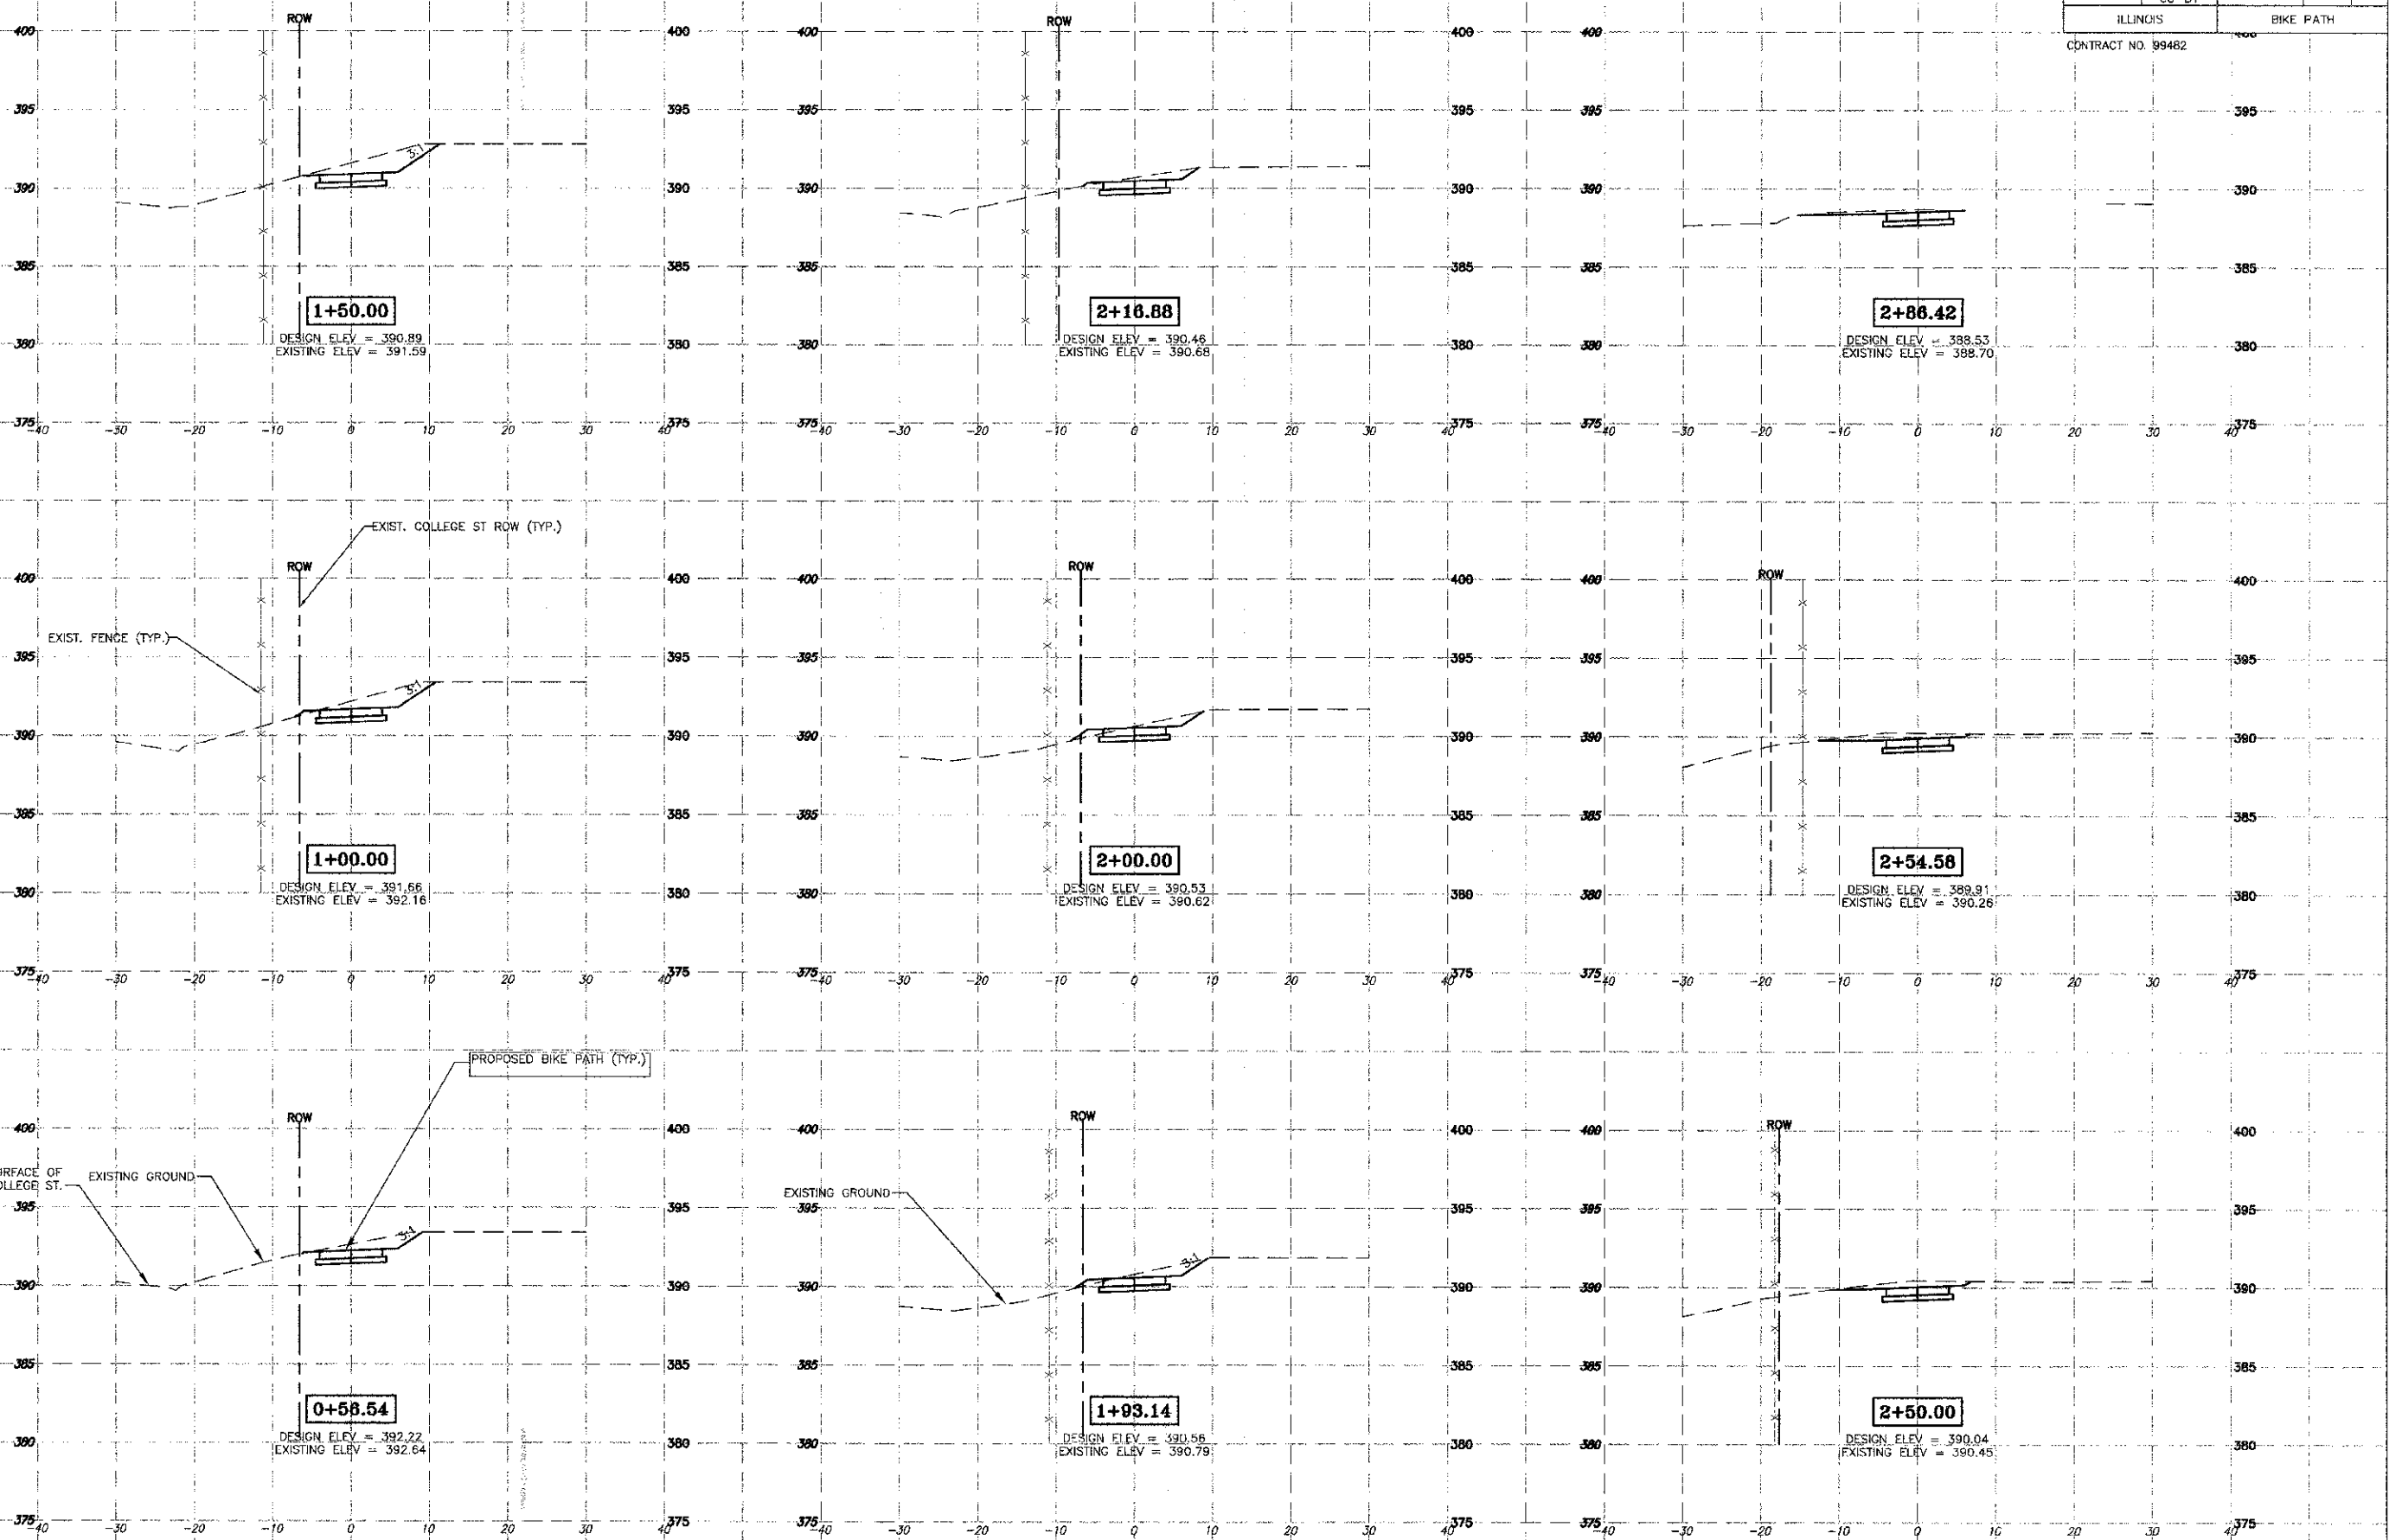

VIENNA BICYCLE/PEDESTRIAN PATH - CROSS-SECTIONS - STA 0+56.54 TO 2+86.42

PROJECT No. 10095
SHT. 07 OF 13