


RAIL POST SPACING DETAIL

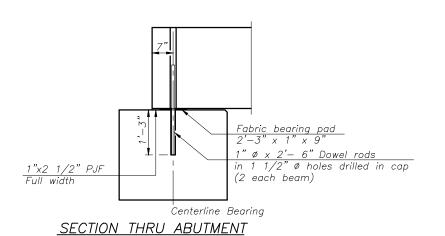


Notes:

After beams have been erected, holes shall be drilled into substructure and anchor dowels placed. Dowel holes shall be filled with non-shrink grout to top of beam and allowed to cure min. 24 hrs. prior to grouting the shear keys.

All horizontal dimensions are at right angles to beam ends. See sheets 4 of 10 for bearing pad details.

Dimensions are at Rt L's to centerline Abutment.

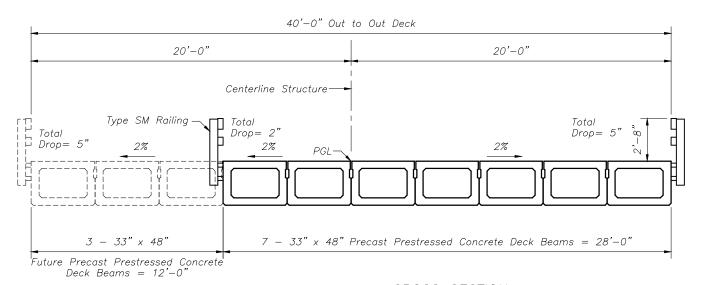

CROSS SECTION

DRAWN BY: LAG	REVISIONS				
	LEVEL	BY	DATE	DESCRIPTION	\square
CHECKED BY: JKC	1	MAB	3/8/13	REVISED PER IDA COMMENTS	I (. H
DATE: 12/12					



ILLINOIS

MORRIS AIRPORT ACCESS ROAD CITY OF MORRIS, GRUNDY COUNTY, ILLINOIS

SHEET NO. 2 OF 10 SHEETS

APPROVED FOR CONSTRUCTION

CURRENT AS OF: 3/8/13

SCALE: AS NOTED SHEET 23

FILE NO.:1002.86 OF 38