


DRAWN BY: MAB
CHECKED BY: FRS
DATE: 3/5/12
LEVEL: 1
BY: MAB
DATE: 3/8/13
REVISIONS
DESCRIPTION

CHAMLIN & ASSOCIATES
 PERU MORRIS
 ILLINOIS

MORRIS AIRPORT ACCESS ROAD
 CITY OF MORRIS, GRUNDY COUNTY, ILLINOIS

CROSS SECTIONS

APPROVED FOR CONSTRUCTION
 CURRENT AS OF: 03/08/13
 SCALE: 1 = 10
 SHEET 36 OF 38

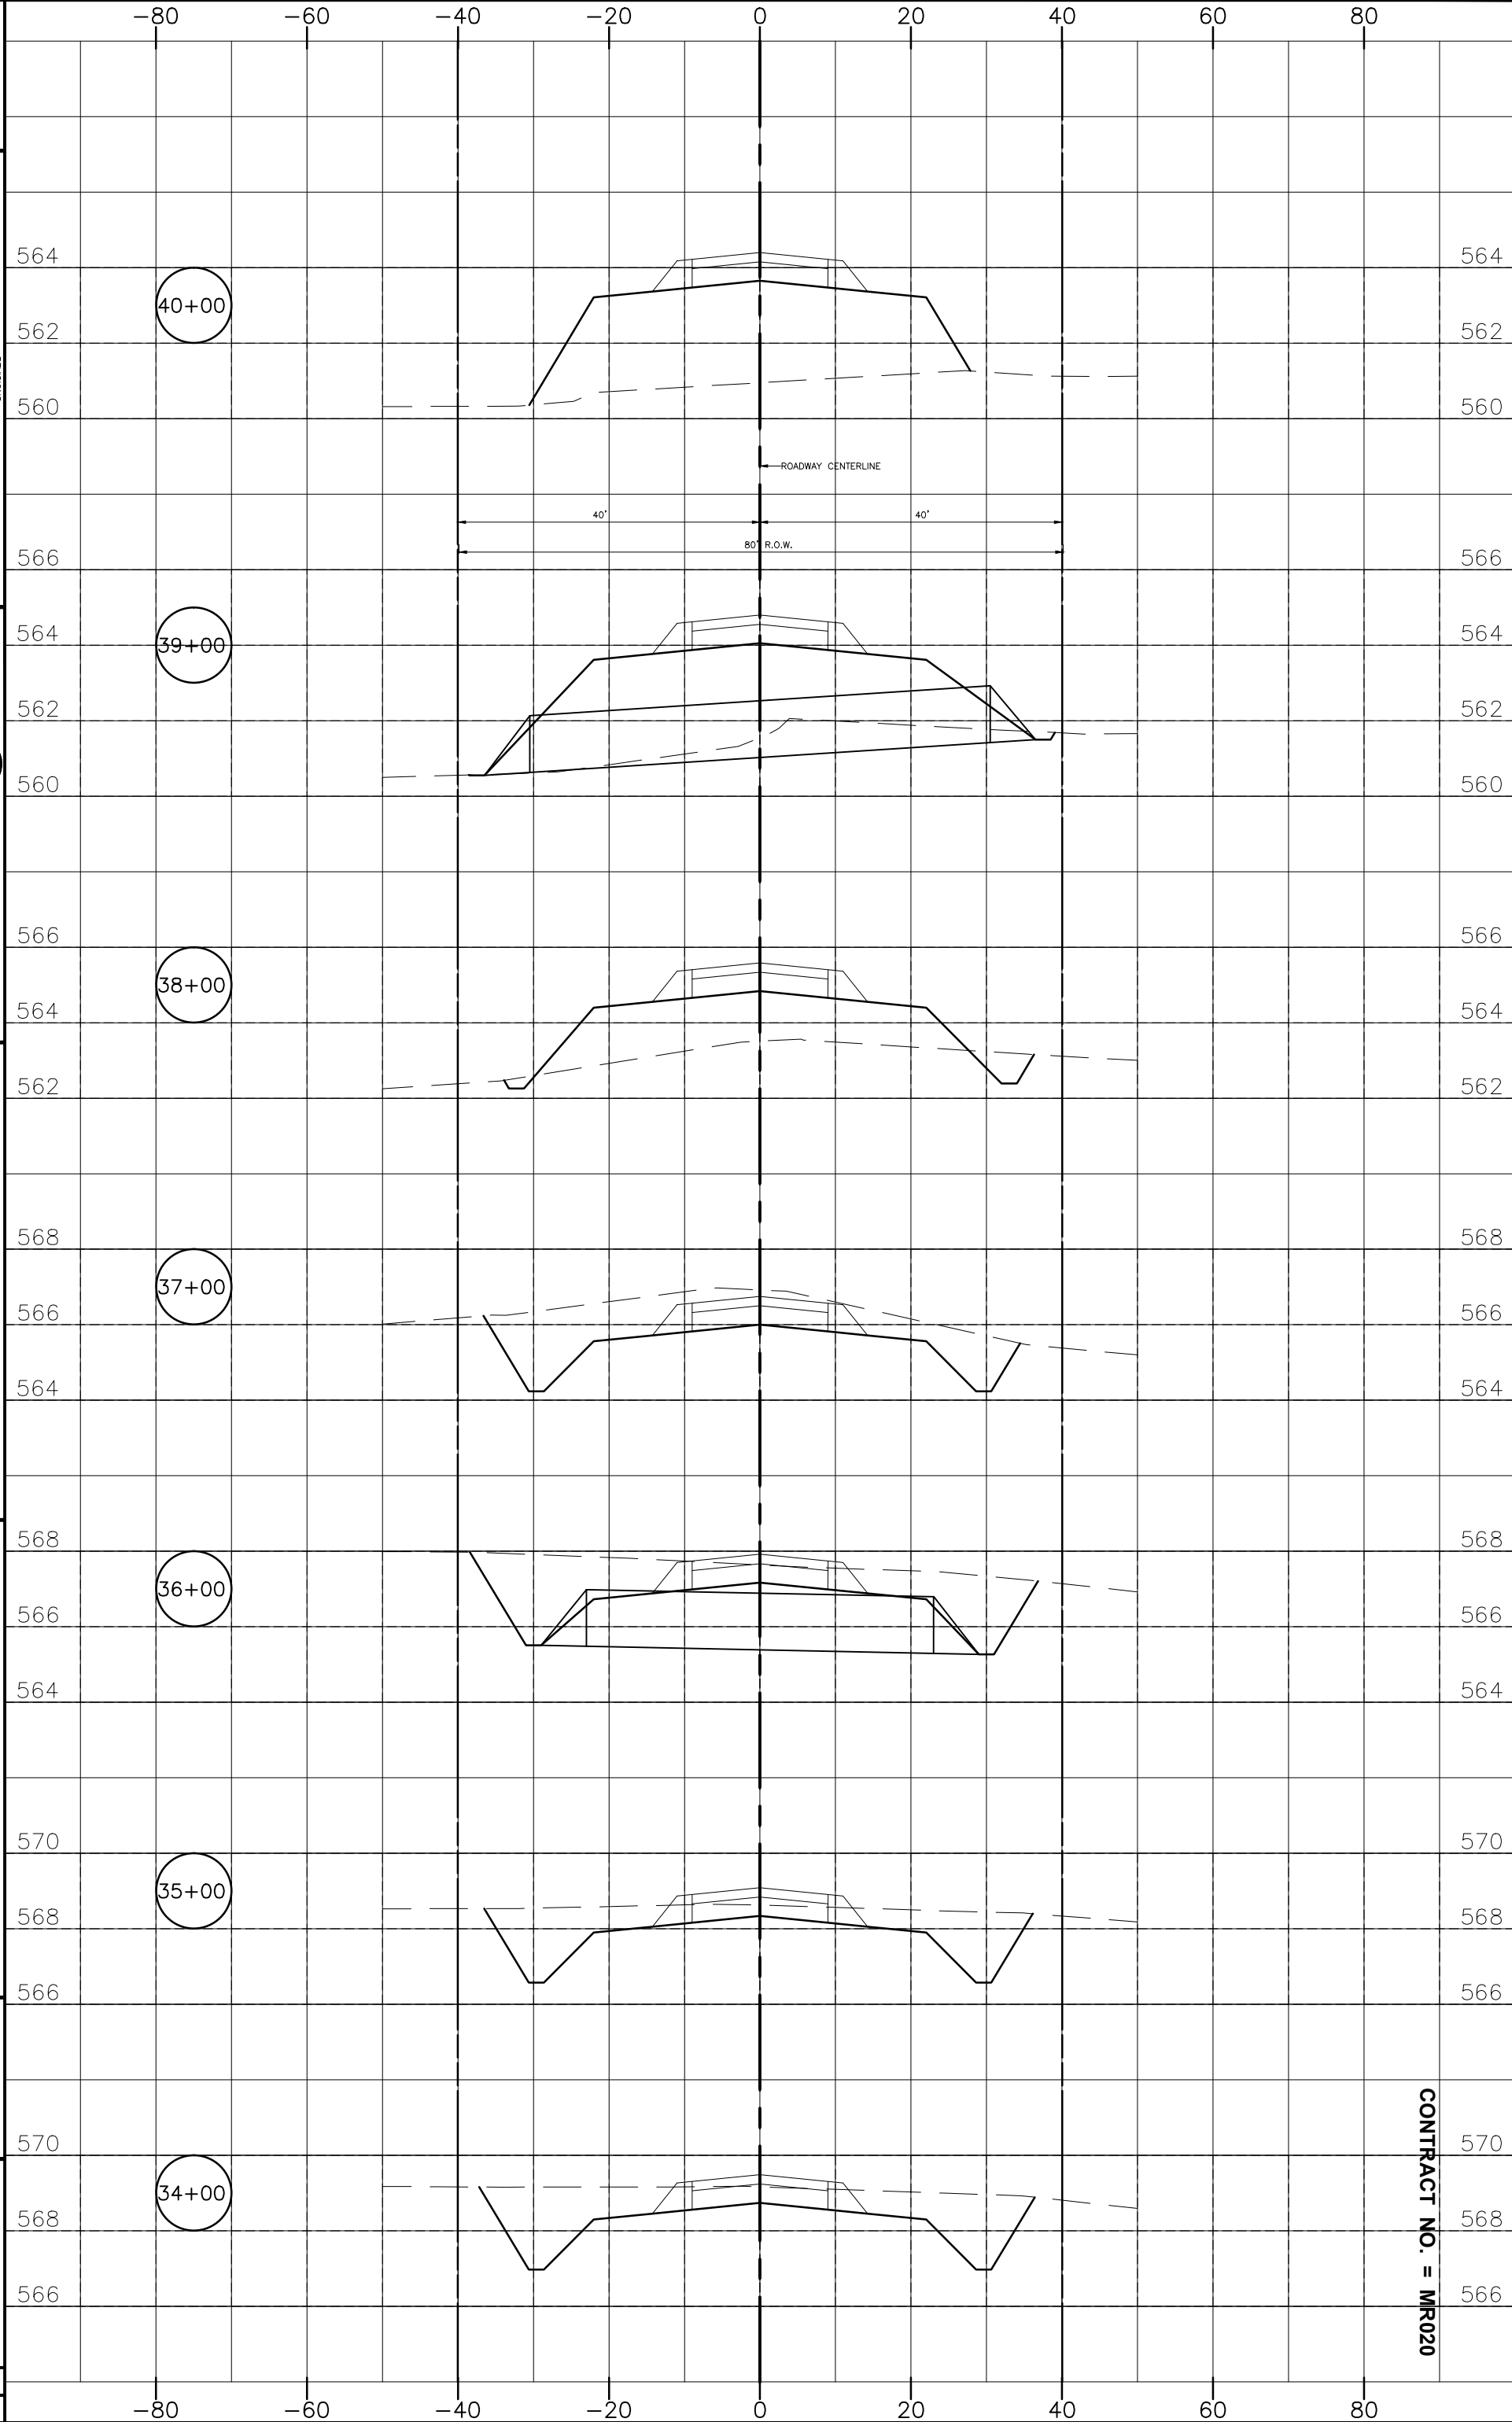

CONTRACT NO. = MR020