




TYPICAL SECTION
 NOT TO SCALE
 STA. 124+23.00 TO STA. 135+14.00 AREA 2
 STA. 161+50.00 TO STA. 168+72.00 AREA 4
 TRANSITION RT DITCH FORESLOPE STA. 161+50 TO STA. 162+00

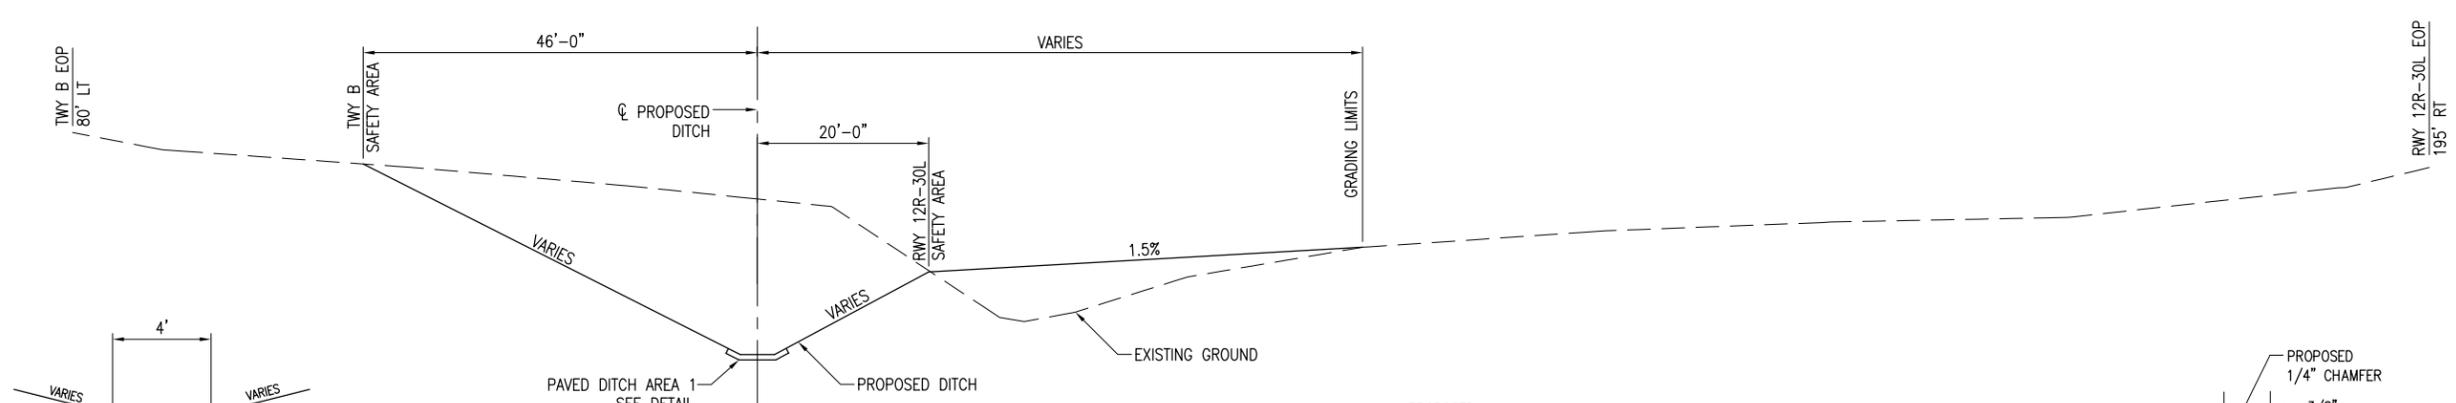


TYPICAL SECTION
 NOT TO SCALE
 STA. 106+50.00 TO STA. 122+23.00 AREA 1

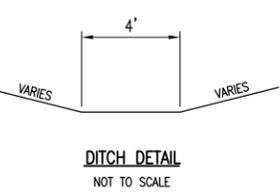


DITCH DETAIL
 NOT TO SCALE

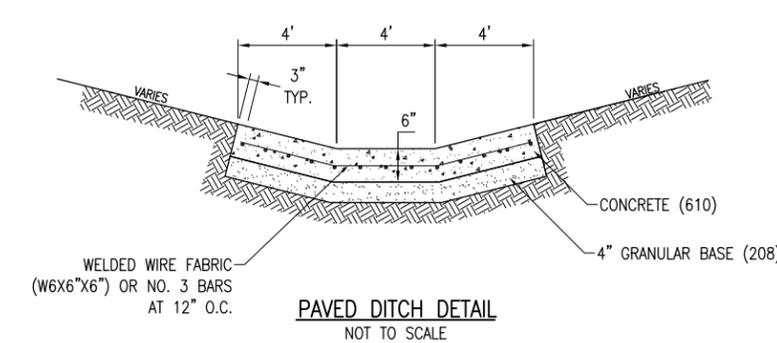


PAVED DITCH DETAIL
 NOT TO SCALE

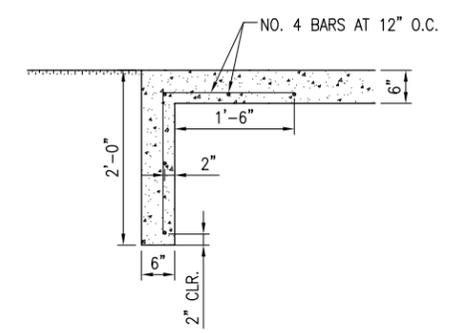

TOE WALL DETAIL FOR PAVED DITCH
 NOT TO SCALE

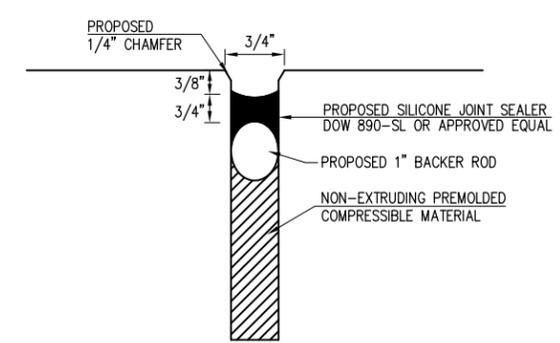

EXPANSION JOINT DETAIL
 NOT TO SCALE

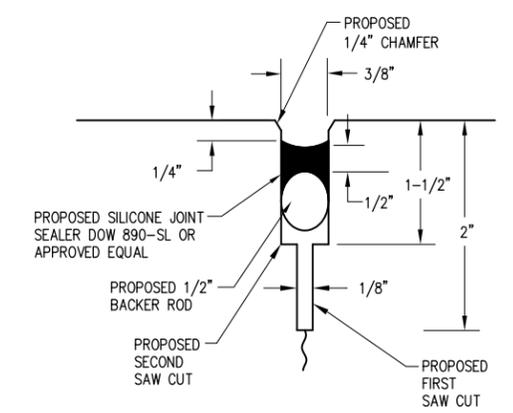

CONTRACTION JOINT DETAIL
 NOT TO SCALE

- PAVED DITCH NOTES**
1. PAVED DITCH SHALL BE CONSTRUCTED AND PAID FOR IN ACCORDANCE WITH ITEM 754 OF THE STANDARD SPECIFICATIONS.
 2. EXPANSION JOINTS SHALL BE FORMED OR CUT EVERY 75'. CONTRACTION JOINTS SHALL BE CUT OR TOOLED AT SPACING NOT TO EXCEED 15'. JOINTS SHALL BE INCIDENTAL TO THE PAVED DITCH ITEM.
 3. THE FULL WIDTH OF EACH SECTION SHALL BE POURED MONOLITHICALLY.
 4. TOE WALLS TO BE CONSTRUCTED FULL WIDTH AT EACH END OF PAVED DITCH, AND POURED MONOLITHICALLY. THE STEEL AND ADDITIONAL CONCRETE FOR THE WALLS SHALL NOT BE PAID FOR DIRECTLY, BUT SHALL BE INCLUDED IN THE BID PRICE FOR "PAVED DITCH".

MAR 11, 2013 12:39 PM HARR01115 p:\s\spi-sv306\hanson\dom\hanson_projects\Documents\11\jobs\11A0190D\CAD\Airport\Sheet\C-300-TYP

REVISION	DATE

SAINT LOUIS DOWNTOWN AIRPORT
 A Division of Bi-State Development Agency
 BLOCK GRANT PROJ.: 3-17-0039-B29
 IL PROJ.: CFS-4210

Hanson Project No.	11A0190
Filename	C-300-TYP.dwg
Scale	NOT TO SCALE
Date	03/08/13
LAYOUT	MLH 02/04/13
DRAWN	MLH 02/04/13
REVIEWED	BSS 03/08/13

HANSON
 © Copyright Hanson Professional Services Inc. 2013
 Hanson Professional Services Inc.
 1525 South Main Street
 Springfield, Illinois 62703-2886

GRADE DITCH PARALLEL TO MAIN RUNWAY
 PROPOSED TYPICAL SECTIONS