

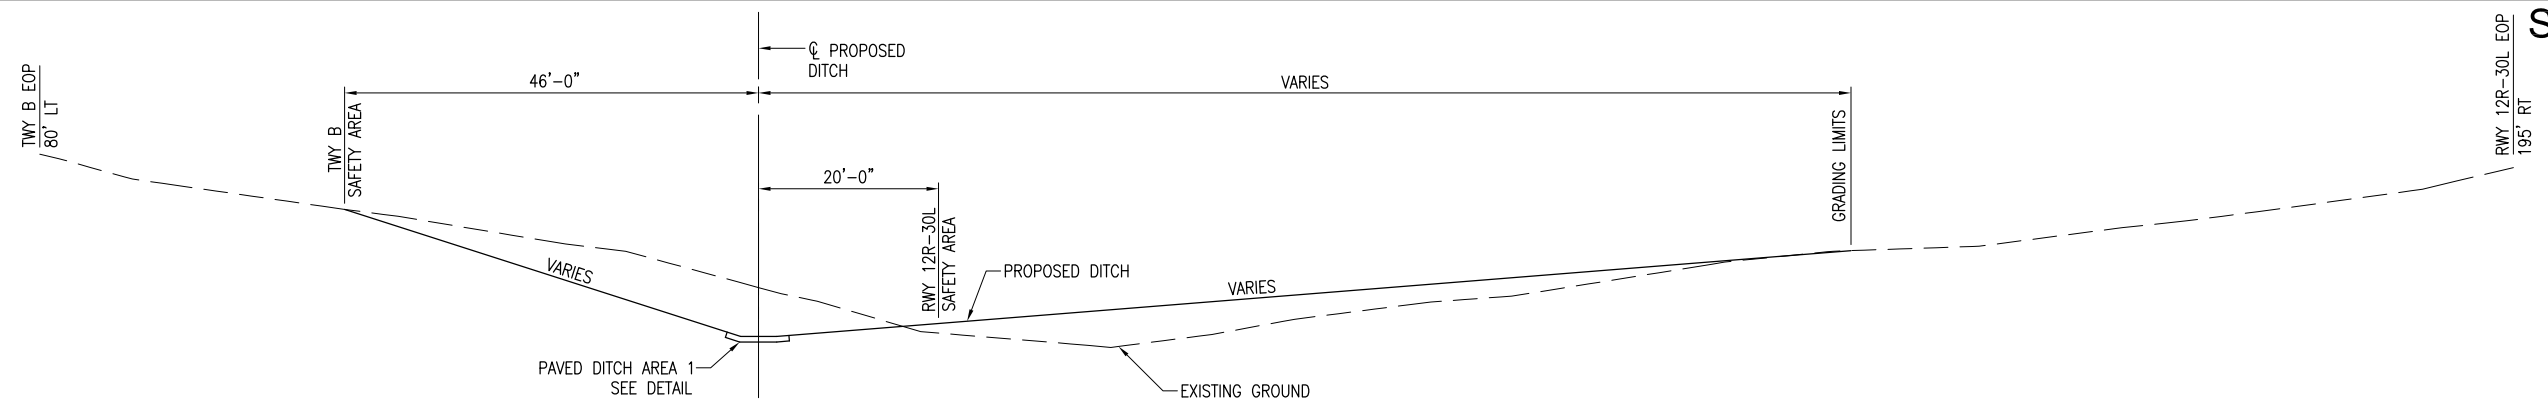



MAR 11, 2013 12:39 PM HARR01115
 pw:\sps-svr306\hanson\Documents\11\jobs\11A0190D\CAD\Airport\Sheet\C-300-TYP

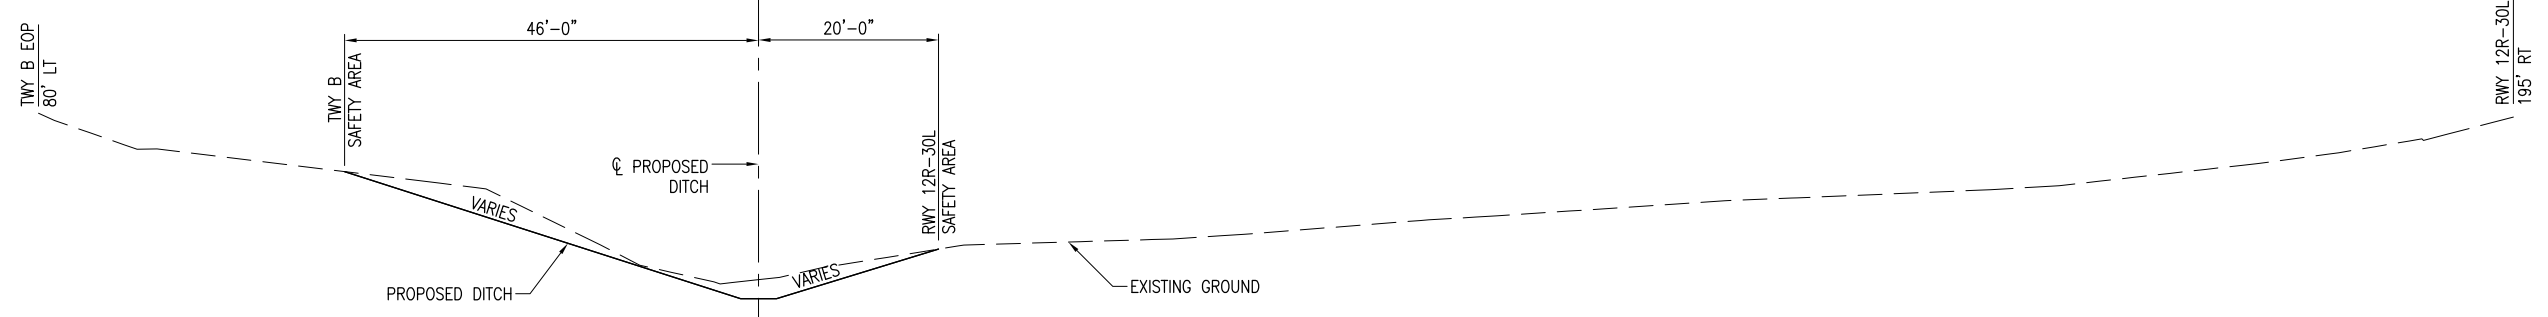


TYPICAL SECTION
 NOT TO SCALE
 STA. 101+86.00 TO STA. 106+50.00 AREA 1
 TRANSITION RIGHT DITCH FORESLOPE STATION 106+00 TO 106+50
 STA. 155+73.00 TO STA. 161+50.00 AREA 4

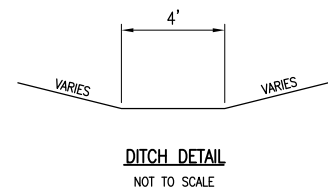

TYPICAL SECTION
 NOT TO SCALE
 STA. 147+00.00 TO STA. 153+50.00 AREA 3

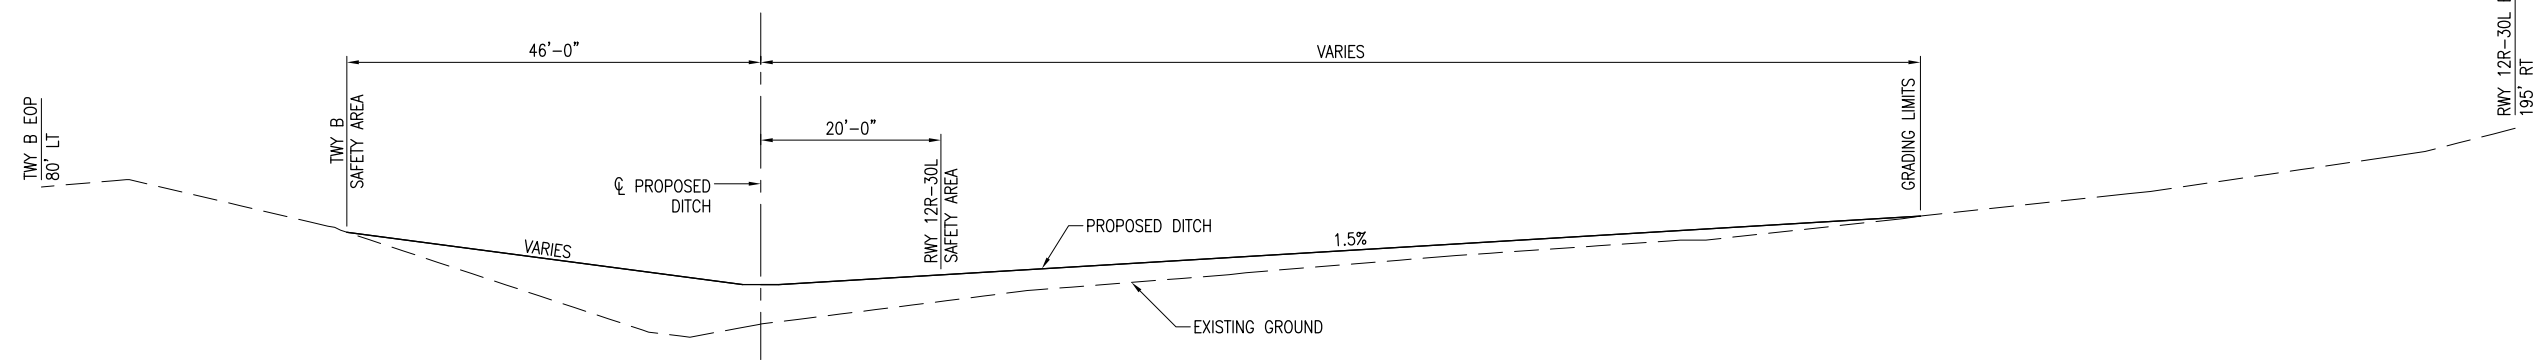

TYPICAL SECTION
 NOT TO SCALE
 STA. 141+50.00 TO STA. 147+00.00 AREA 3

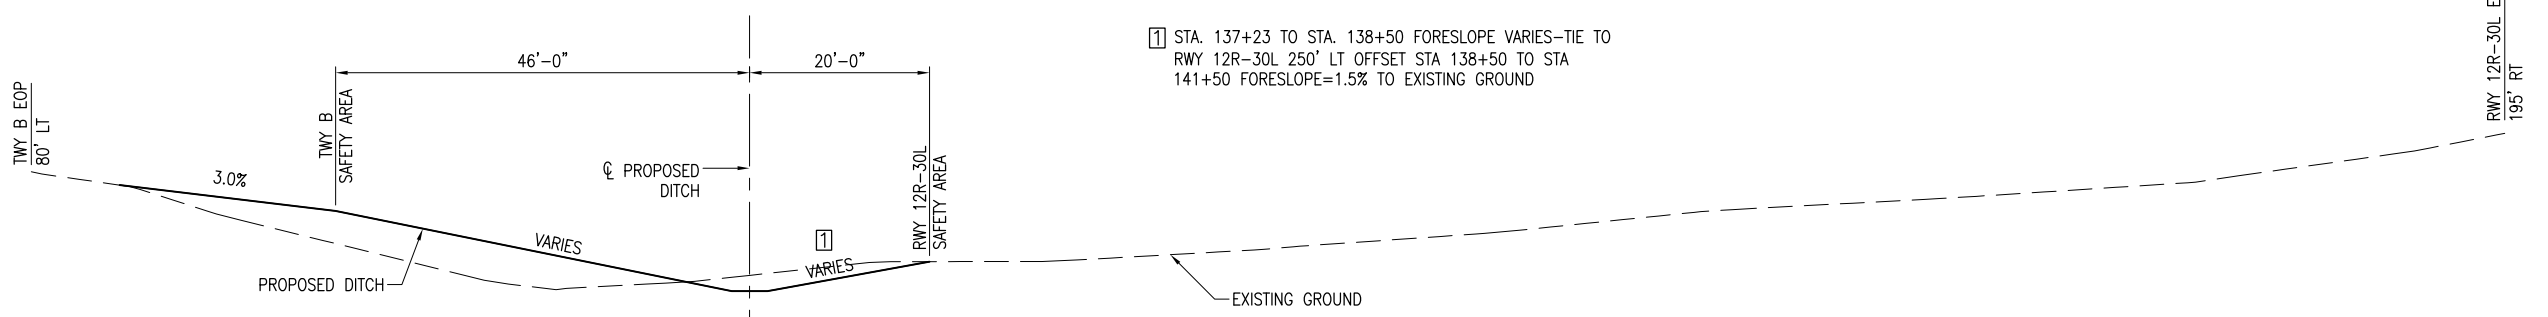

TYPICAL SECTION
 NOT TO SCALE
 STA. 137+23.00 TO STA. 141+50.00 AREA 3

1 STA. 137+23 TO STA. 138+50 FORESLOPE VARIES-TIE TO
 RWY 12R-30L 250' LT OFFSET STA 138+50 TO STA
 141+50 FORESLOPE=1.5% TO EXISTING GROUND

SD057

REVISION	DATE

SAINT LOUIS DOWNTOWN AIRPORT
 A Division of Bi-State Development Agency
 BLOCK GRANT PROJ.: 3-17-0039-B29
 IL PROJ.: CFS-4210

Hanson Project No.	11A0190
Filename	C-300-TYP.dwg
Scale	NOT TO SCALE
Date	03/08/13
LAYOUT	MLH 02/04/13
DRAWN	MLH 02/04/13
REVIEWED	BSS 03/08/13

HANSON
 © Copyright Hanson Professional Services Inc. 2013
 Hanson Professional Services Inc.
 1525 South Main Street
 Springfield, Illinois 62703-2886

GRADE DITCH PARALLEL TO MAIN RUNWAY
 PROPOSED TYPICAL SECTIONS 2