
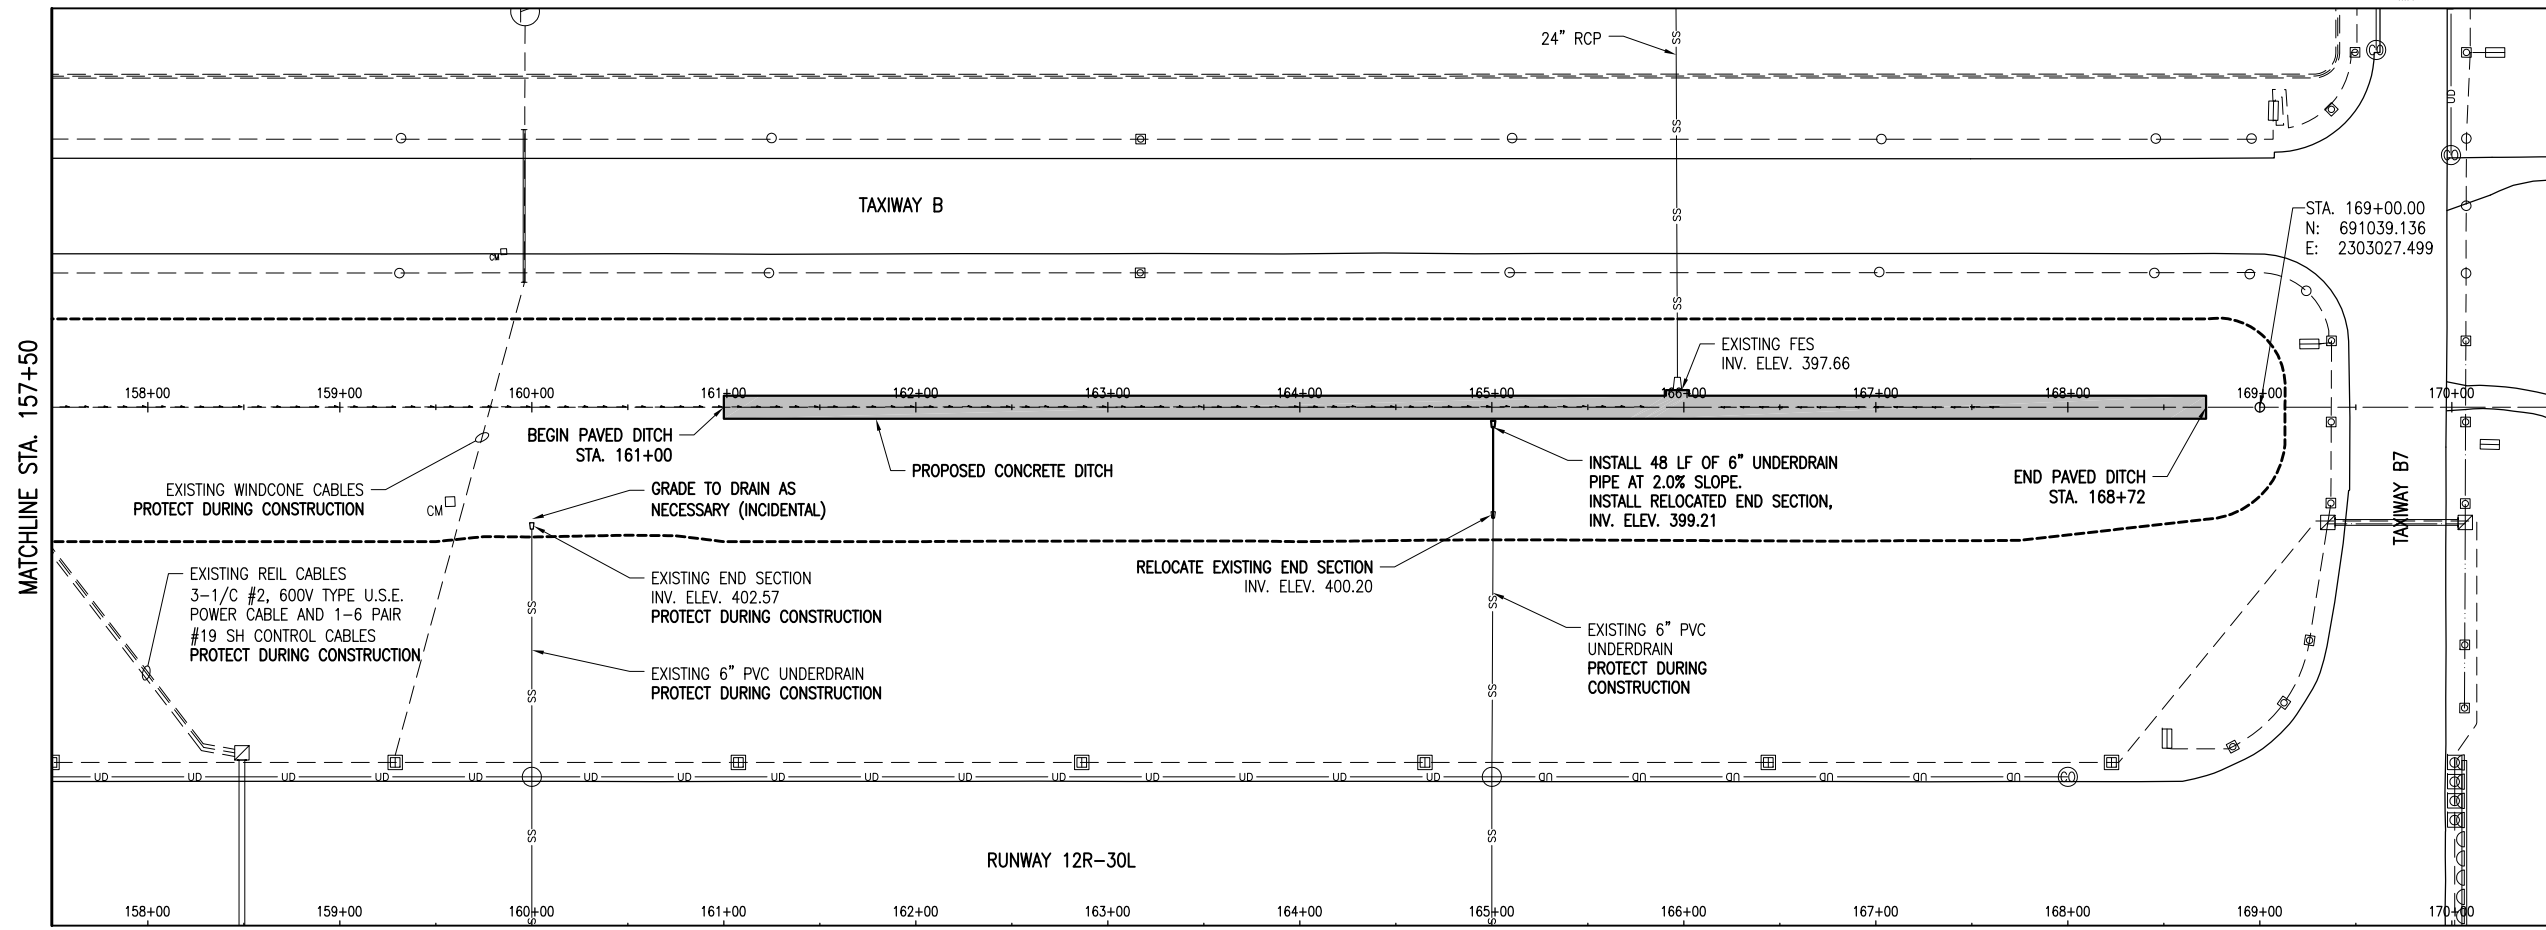


**LEGEND**

- EXISTING PAVEMENT
- EXISTING DRAINAGE DITCH
- EXISTING STORM SEWER
- EXISTING ELECTRIC
- EXISTING ELECTRICAL DUCT
- PROPOSED CONCRETE PAVED DITCH
- PROPOSED GRADING LIMITS
- EXISTING TAXI GUIDANCE SIGN
- EXISTING BASE MOUNTED TAXIWAY LIGHT
- EXISTING BASE MOUNTED RUNWAY LIGHT
- EXISTING BASE MOUNTED THRESHOLD LIGHT
- EXISTING SPLICE CAN
- EXISTING HANDHOLE
- EXISTING MANHOLE

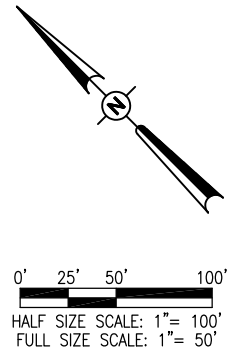

MAR 11, 2013 12:39 PM HARR01115  
 pw:\sps-sv306\hanson\Documents\11\11A0190D\CAD\Airport\Sheet\C-121-CON

REVISION	DATE

**SAINT LOUIS DOWNTOWN AIRPORT**  
 A Division of Bi-State Development Agency  
 BLOCK GRANT PROJ.: 3-17-0039-B29  
 IL PROJ.: CFS-4210

Hanson Project No.	11A0190
Filename	C-121-CON.dwg
Scale	1"=50'H, 1"=5'V
Date	03/08/13

**HANSON**  
 © Copyright Hanson Professional Services Inc. 2013  
 Hanson Professional Services Inc.  
 1525 S. Main Street  
 Springfield, Illinois 62703-2886

GRADE DITCH PARALLEL TO MAIN RUNWAY  
 CONSTRUCTION PLAN - STA. 146+00 TO STA. 170+50