

LEGEND

- 650.2 NEW CONTOUR
- 650.0 EXISTING PAVEMENT
- PROPOSED PAVEMENT



FILE: PNPTXYC.dwg
 UPDATE BY: Andrew Bodine
 PLOT DATE: 3/6/2013 2:24 PM



C-SPCR
 DNVBase_StatePlane
 C-SPAL
 BASE_PROP.GEO
 Keymap
 tempgeo

VE048

REVISIONS

NUMBER	BY	DATE

0 1 2
 THIS BAR IS EQUAL TO 2"
 AT FULL SCALE (34X22).

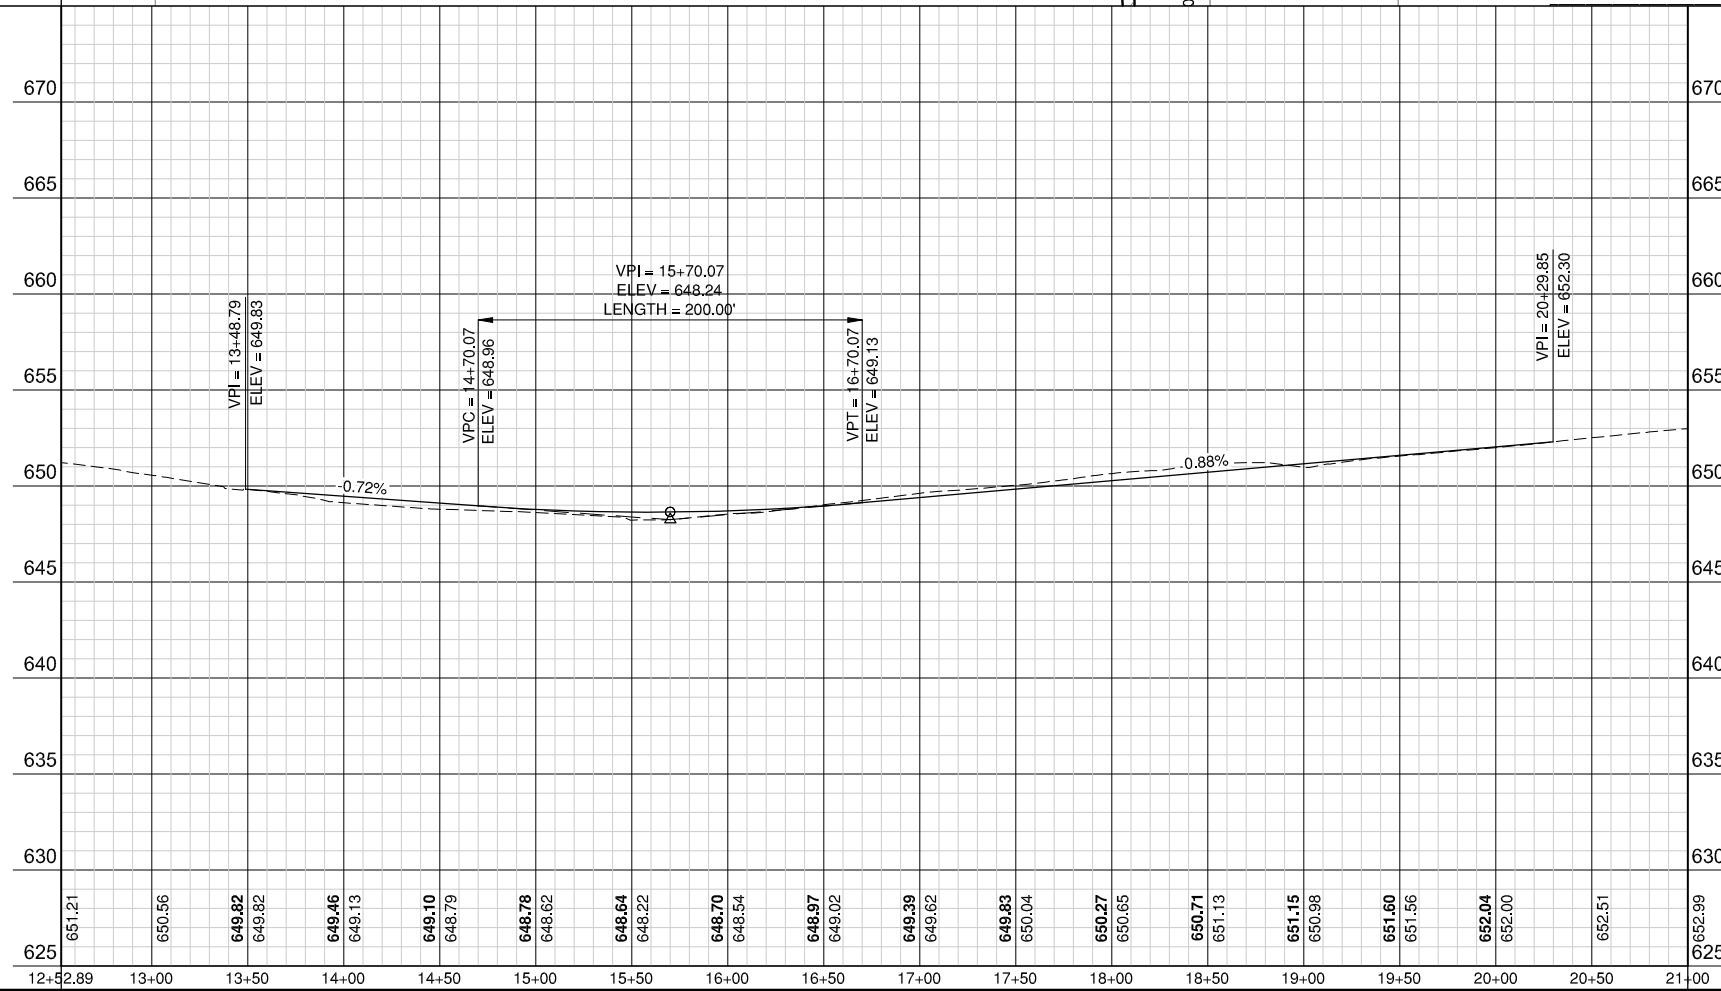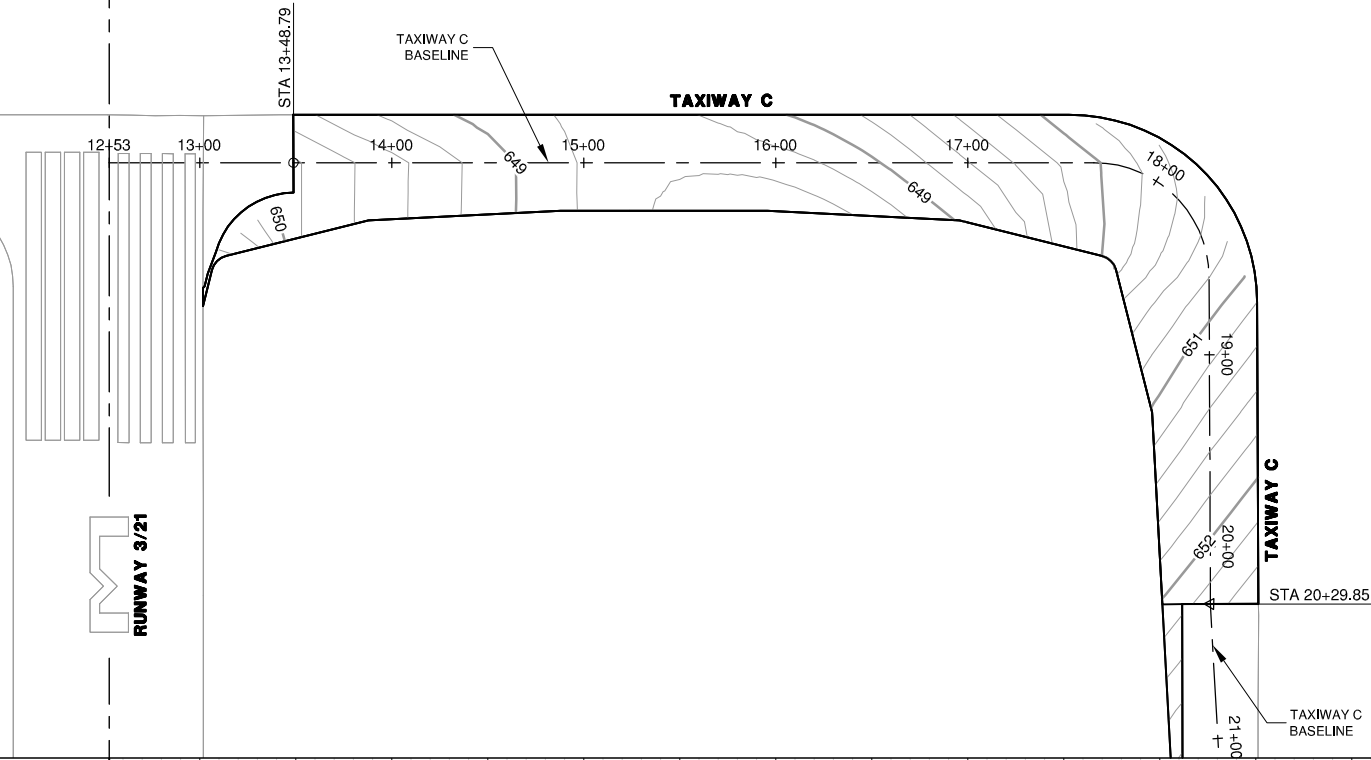

**VERMILION REGIONAL AIRPORT
 VERMILION REGIONAL AIRPORT AUTHORITY
 DANVILLE, ILLINOIS**

**RELOCATE TAXIWAY C AND WIDEN FILLETS
 TAXIWAY C PLAN & PROFILE**

© Copyright CMT, Inc.

CMT
 CRAWFORD, MURPHY & TILLY, INC.
 CONSULTING ENGINEERS
 License No. 184-000613

DESIGN BY:	AJB
DRAWN BY:	CMT
CHECKED BY:	CET
APPROVED BY:	CET
DATE:	MARCH 1, 2013
JOB No:	120420100

IL PROJ. NO. DNV-4229
 SBG PROJ. NO. 3-17-0032-B14