


SUMMARY OF QUANTITIES			URBAN TOTAL QUANTITIES	CONSTRUCTION TYPE CODE	
CODE NO	ITEM	UNIT		0005 ROADWAY	80% FED. 20% STATE
* 78000500	THERMOPLASTIC PAVEMENT MARKING - LINE 8"	FOOT	233	233	
* 78000600	THERMOPLASTIC PAVEMENT MARKING - LINE 12"	FOOT	392	392	
* 78000650	THERMOPLASTIC PAVEMENT MARKING - LINE 24"	FOOT	369	369	
* 78100100	RAISED REFLECTIVE PAVEMENT MARKER	EACH	532	532	
78300200	RAISED REFLECTIVE PAVEMENT MARKER REMOVAL	EACH	450	450	
X0320050	CONSTRUCTION LAYOUT (SPECIAL)	L SUM	1	1	
X0326129	ULTRA-THIN HOT-MIX ASPHALT SURFACE COURSE	SQ YD	86597	86597	
# X5537800	STORM SEWERS TO BE CLEANED 12"	FOOT	500	500	
X7030005	TEMPORARY PAVEMENT MARKING REMOVAL	SQ FT	19190	19190	
Z0004562	COMBINATION CONCRETE CURB AND GUTTER REMOVAL AND REPLACEMENT	FOOT	300	300	
# Z0018500	DRAINAGE STRUCTURES TO BE CLEANED	EACH	20	20	
Z0030850	TEMPORARY INFORMATION SIGNING	SQ FT	77	77	
Z0034105	MATERIAL TRANSFER DEVICE	TON	3897	3897	
40600250	RAPID SETTING POLYMER MODIFIED EMULSION	POUND	148,081	148,081	

SUMMARY OF QUANTITIES			URBAN TOTAL QUANTITIES	CONSTRUCTION TYPE CODE	
CODE NO	ITEM	UNIT		0005 ROADWAY	80% FED. 20% STATE
40600985	PORTLAND CEMENT CONCRETE SURFACE REMOVAL - BUTT JOINT	SQ YD	58	58	
48102100	AGGREGATE WEDGE SHOULDER, TYPE B	TON	554	554	
64200108	SHOULDER RUMBLE STRIPS, 8 INCH	FOOT	11377	11377	
60250200	CATCH BASINS TO BE ADJUSTED	EACH	2	2	
64200108	SHOULDER RUMBLE STRIPS, 16 INCH	FOOT	13268	13268	
* 85000200	MAINTENANCE OF EXISTING TRAFFIC SIGNAL INSTALLATION	EACH	2	2	
* 89502376	REBUILD EXISTING HANDHOLE	EACH	6	6	
X2020110	GRADING AND SHAPING SHOULDERS	UNIT	33	33	
X4401198	HOT-MIX ASPHALT SURFACE REMOVAL, VARIABLE DEPTH	SQ YD	4741	4741	
X6330900	VERTICLE ADJUSTMENT OF GUARDRAIL	FOOT	2690	2690	
* 66900200	NON-SPECIAL WASTE DISPOSAL	CU YD	1	1	
* 66900530	SOIL DISPOSAL ANALYSIS	EACH	1	1	
* 66901001	REGULATED SUBSTANCES PRE-CONSTRUCTION PLAN	L SUM	1	1	
* 66901002	ON-SITE MONITORING OF REGULATED SUBSTANCES	CAL DA	1	1	
* 66901003	REGULATED SUBSTANCES FINAL CONSTRUCTION REPORT	L SUM	1	1	
			* SPECIALTY ITEMS # NON-PARTICIPATING ITEMS (100% STATE)		

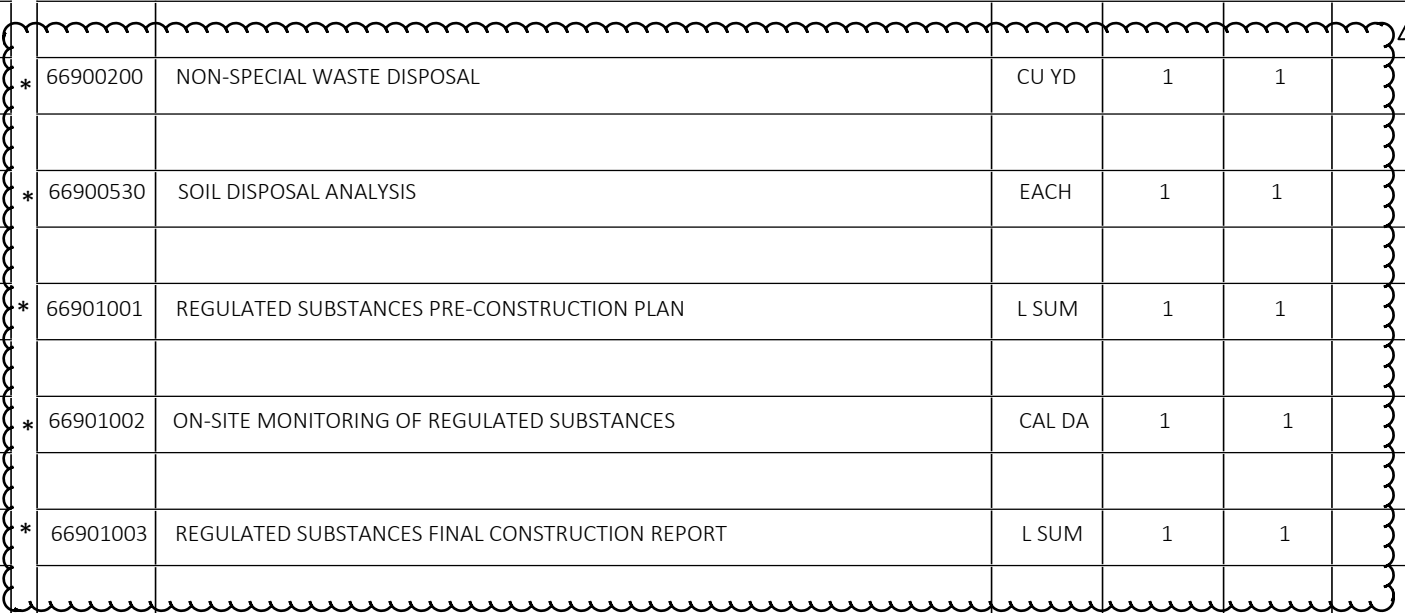

MODEL: Default
 FILE NAME: P:\11\04\BID\NTEG_IL\Illinois.gov\PW\DOT\Documents\DOT_Offices\District_1\Projects\US_41\CAD\Drawings\US1-1-18-500.dgn

USER NAME = rostkowski	DESIGNED - RR	REVISED -
	DRAWN - RR	REVISED -
PLOT SCALE = 100.0000' / in.	CHECKED - KS	REVISED -
PLOT DATE = 2/6/2019	DATE - 1/31/2019	REVISED -

**STATE OF ILLINOIS
DEPARTMENT OF TRANSPORTATION**

**SCHEDULE OF QUANTITIES
US RTE 41 (SKOKIE HIGHWAY); FERDALE ST TO IL RTE 21**

SCALE: NONE SHEET 2 OF 2 SHEETS STA. - TO STA. -

F.A.P. RTE. 346	SECTION 2019-008-I	COUNTY LAKE	TOTAL SHEETS 22	SHEET NO. 5
			CONTRACT NO. 62H81	
ILLINOIS FED. AID PROJECT				