

SUMMARY OF QUANTITIES				CONSTRUCTION CODE				
				6-00761-0000	6-60082-0200	6-00593-0100	6-00593-0000	6-00339-0000
CODE	DESCRIPTION	UNIT	TOTAL	90% FED 10% STATE	90% FED 10% STATE	90% FED 10% STATE	90% FED 10% STATE	90% FED 10% STATE
				1-72 0006	BUS-55 0006	SN 084-0076 0013	SN 084-0077 0013	SN 084-0104 0013
52100520	ANCHOR BOLTS, 1"	EACH	76.0			36	40	
52200010	TEMPORARY SHEET PILING	SQ FT	352.0				352	
58600101	GRANULAR BACKFILL FOR STRUCTURES	CU YD	273.0				166	107
58700300	CONCRETE SEALER	SQ FT	589.0				589	
59100100	GEOCOMPOSITE WALL DRAIN	SQ YD	133.0				81	52
59300100	CONTROLLED LOW-STRENGTH MATERIAL	CU YD	10.2			4.1	6.1	
60100060	CONCRETE HEADWALLS FOR PIPE DRAINS	EACH	4.0		4.0			
60107600	PIPE UNDERDRAINS 4"	FOOT	1,770.0		1,770			
* 63000001	STEEL PLATE BEAM GUARDRAIL, TYPE A, 6 FOOT POSTS	FOOT	2,500.0	1,337.5	125.0			1,037.5
* 63100045	TRAFFIC BARRIER TERMINAL, TYPE 2	EACH	1.0	1				
* 63100085	TRAFFIC BARRIER TERMINAL, TYPE 6	EACH	9.0	5				4
* 63100089	TRAFFIC BARRIER TERMINAL, TYPE 6B	EACH	2.0	1	1			
* 63100167	TRAFFIC BARRIER TERMINAL, TYPE 1 (SPECIAL) TANGENT	EACH	18.0	11	1			6
63200310	GUARDRAIL REMOVAL	FOOT	3,576.5	1,995.5	208			1,373



* SPECIALTY ITEM

REV. 4-9-2019

REV. - MS

MODEL: Default
FILE NAME: P:\ILLINOIS\BID\NTEC\Illinois.gov\PWD\DOT\Documents\DOT_Offices\District 8\Projects\067294\Consultant Data\CADD_Sheets\067294-rl-500.dgn

USER NAME = verenskifa	DESIGNED -	REVISED -
	DRAWN -	REVISED -
PLOT SCALE = 100.0000' / in.	CHECKED -	REVISED -
PLOT DATE = 2/1/2019	DATE -	REVISED -

**STATE OF ILLINOIS
DEPARTMENT OF TRANSPORTATION**


SUMMARY OF QUANTITIES

SCALE: SHEET 5 OF 10 SHEETS STA. TO STA.

F.A. RTE.	SECTION	COUNTY	TOTAL SHEETS	SHEET NO.
*	**	SANGAMON	152	7
			CONTRACT NO. 72J94	
		ILLINOIS	FED. AID PROJECT	

* FAI 72, FAP 666, FAI 72 4 / I-72, I-55 BUS ** (110) RS-2, (84-9) RS-7, BR

SUMMARY OF QUANTITIES				CONSTRUCTION CODE				
				6-00761-0000	6-60082-0200	6-00593-0100	6-00593-0000	6-00339-0000
				90% FED 10% STATE	90% FED 10% STATE	90% FED 10% STATE	90% FED 10% STATE	90% FED 10% STATE
CODE		URBAN	TOTAL	I-72 0006	BUS-55 0006	SN 084-0076 0013	SN 084-0077 0013	SN 084-0104 0013
X5030250	BRIDGE DECK GROOVING (LONGITUDINAL)	SQ YD	1,896.0			771	1,125	
X6311217	TRAFFIC BARRIER TERMINAL, TYPE 6B (SPECIAL)	EACH	2.0	1	1			
* X6330725	STEEL PLATE BEAM GUARDRAIL (SHORT RADIUS)	FOOT	62.5					62.5
X6350120	DELINEATOR REMOVAL	EACH	208.0	200	8			
X7010216	TRAFFIC CONTROL AND PROTECTION, (SPECIAL)	L SUM	1.0	0.5	0.5			
X7010218	TRAFFIC CONTROL AND PROTECTION, (SPECIAL)	EACH	1.0					1.0
X7030005	TEMPORARY PAVEMENT MARKING REMOVAL	SQ FT	14,037.0	5,198	8,839			
X7200201	WIDTH RESTRICTION SIGNING	L SUM	1.0			0.5	0.5	
* X7830072	GROOVING FOR RECESSED PAVEMENT MARKING 6"	FOOT	39,309.0	32,767	6,542			
Z0001899	JACK AND REMOVE EXISTING BEARINGS	EACH	50.0			18	20	12
Z0002900	BASE COURSE (OPTION)	SQ YD	4,301.0		4,301			
Z0004552	APPROACH SLAB REMOVAL	SQ YD	414.0				414	
Z0010400	CLEANING BRIDGE SEATS	SQ FT	210.0			210		
Z0012130	BRIDGE DECK SCARIFICATION 3/4"	SQ YD	1,067.0			1,067		
Z0012164	BRIDGE DECK MICROSILICA CONCRETE OVERLAY 2 1/2"	SQ YD	1,067.0			1,067		

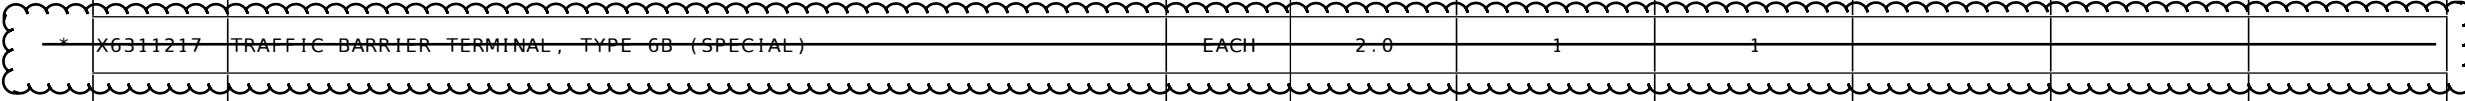

REV. 4-9-2019

* SPECIALTY ITEM

REV. - MS

MODEL: Default
FILE NAME: p:\1110848\BID\NTEC Illinois.gov\PWD\DOT\Documents\DOT Office\District 6\Projects\067294\Consultant Data\CADD Sheets\067294-rh-500.dgn

USER NAME = verenskifa	DESIGNED -	REVISED -
DRAWN -	REVISOR -	
PLOT SCALE = 100.0000' / in.	CHECKED -	REVISOR -
PLOT DATE = 2/1/2019	DATE -	REVISOR -

**STATE OF ILLINOIS
DEPARTMENT OF TRANSPORTATION**

SUMMARY OF QUANTITIES

SCALE: SHEET 9 OF 10 SHEETS STA. TO STA.

F.A. * RTE.	SECTION	COUNTY	TOTAL SHEETS	SHEET NO.
*	**	SANGAMON	152	11
			CONTRACT NO. 72J94	
ILLINOIS FED. AID PROJECT				

* FAI 72, FAP 666, FAI 72 4 / I-72, I-55 BUS ** (110) RS-2, (84-9) RS-7, BR