


NOTE: TRANSVERSE AND LONGITUDINAL JOINTS IN PCC DRIVEWAY PAVEMENT, 8" SHALL BE IN ACCORDANCE WITH SECTION 423 OF THE IDOT STANDARD SPECIFICATIONS.


BEGIN IMPROVEMENT  
PIONEER PKWY  
STA 100+83.00

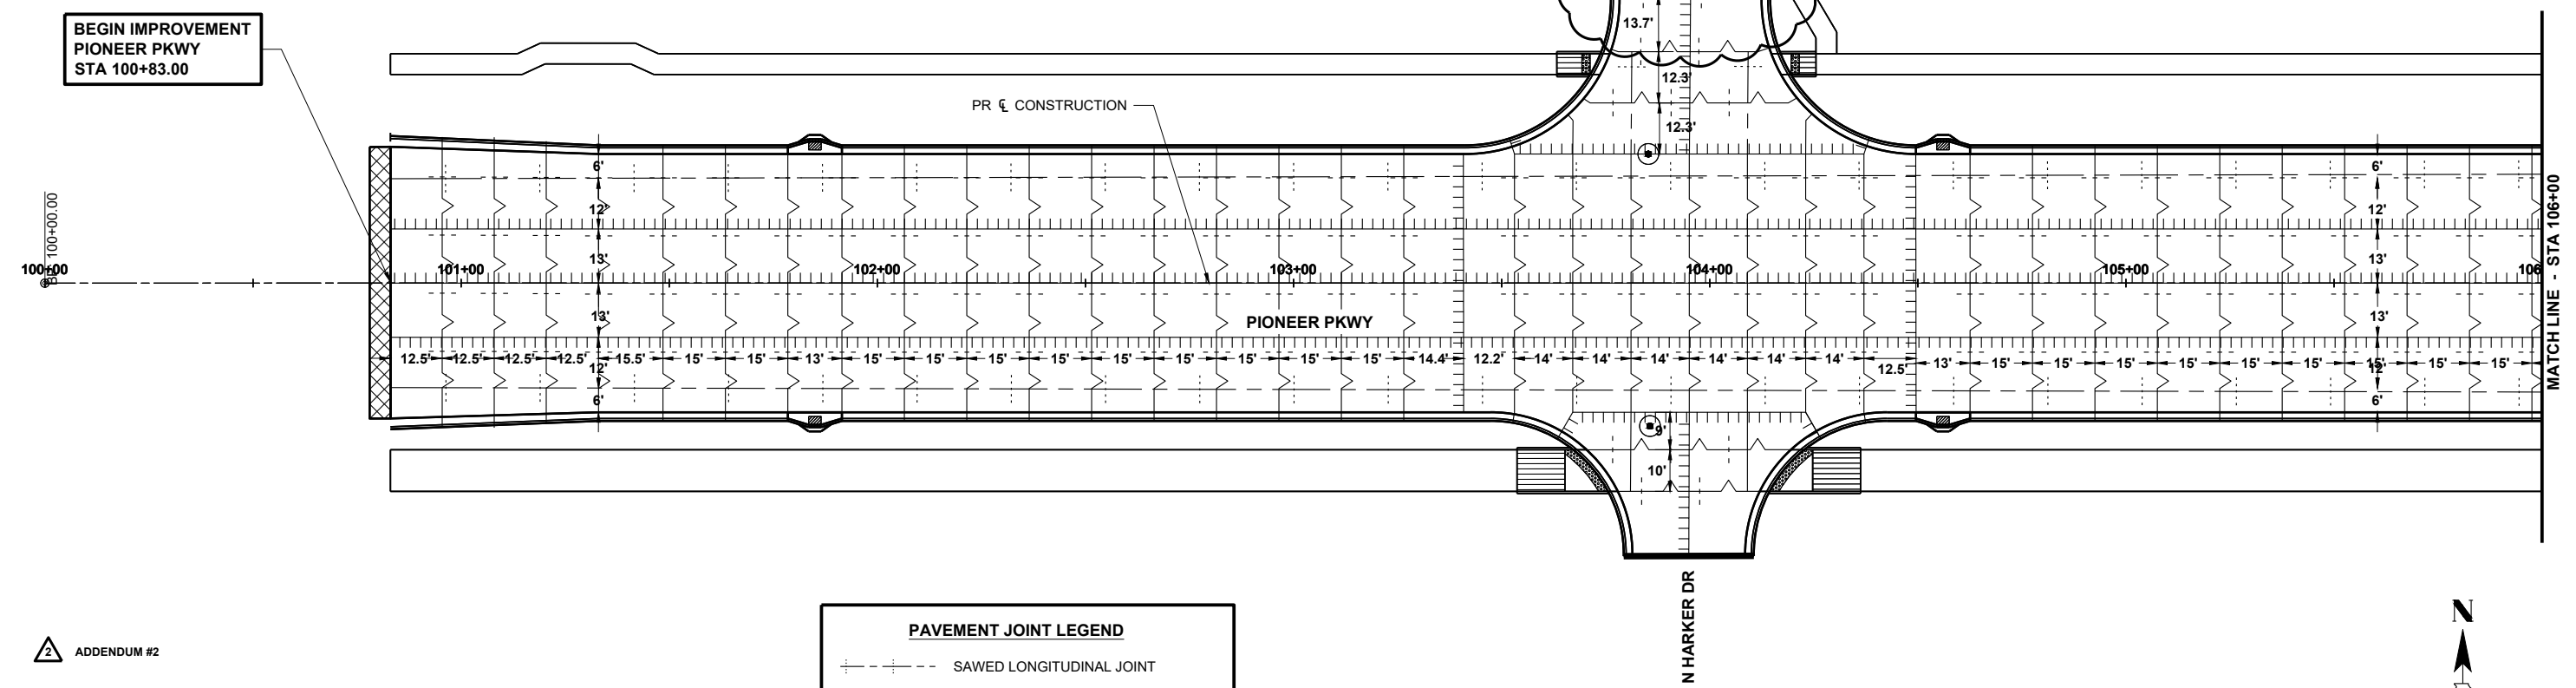

ADDENDUM #2

**PAVEMENT JOINT LEGEND**

- SAWED LONGITUDINAL JOINT
- - - TRANSVERSE CONTRACTION JOINT
- TRANSVERSE EXPANSION JOINT
- ||||| LONGITUDINAL CONSTRUCTION JOINT
- XXXXX TRANSITION PAVEMENT

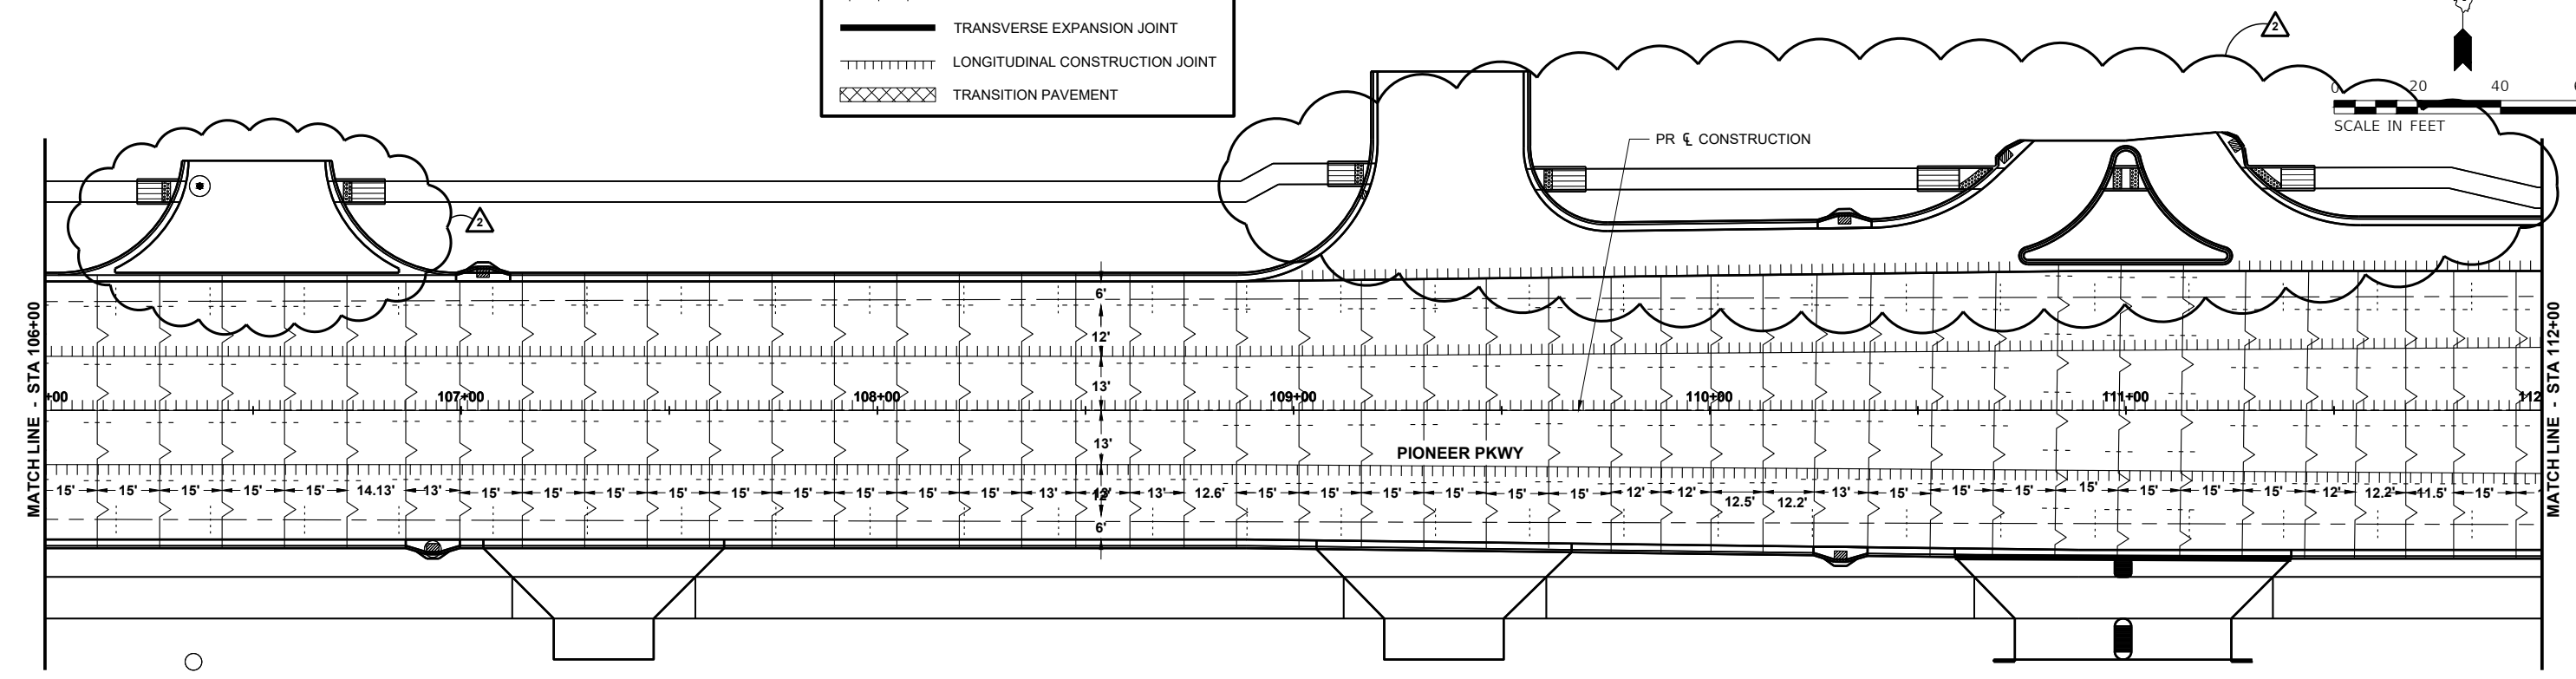

ADDENDUM #2



DESIGNED EAA DATE- 10-13-23  
 DRAWN SRH  
 CHECKED RMB  
 PROJECT #: 5111.02

**PIONEER PKWY &  
 N UNIVERSITY ST  
 RECONSTRUCTION**



PIONEER PKWY - PAVEMENT JOINT PLAN (1 OF 2)

SHEET  
84 OF 152

