



F.A. RTE.	SECTION	COUNTY	TOTAL SHEETS	SHEET NO.
		JERSEY	14	12
STA. 106+50		TO STA. 107+00		
FED. ROAD DIST. NO.		ILLINOIS FED. AID PROJECT		
CONTRACT NO. 44925				

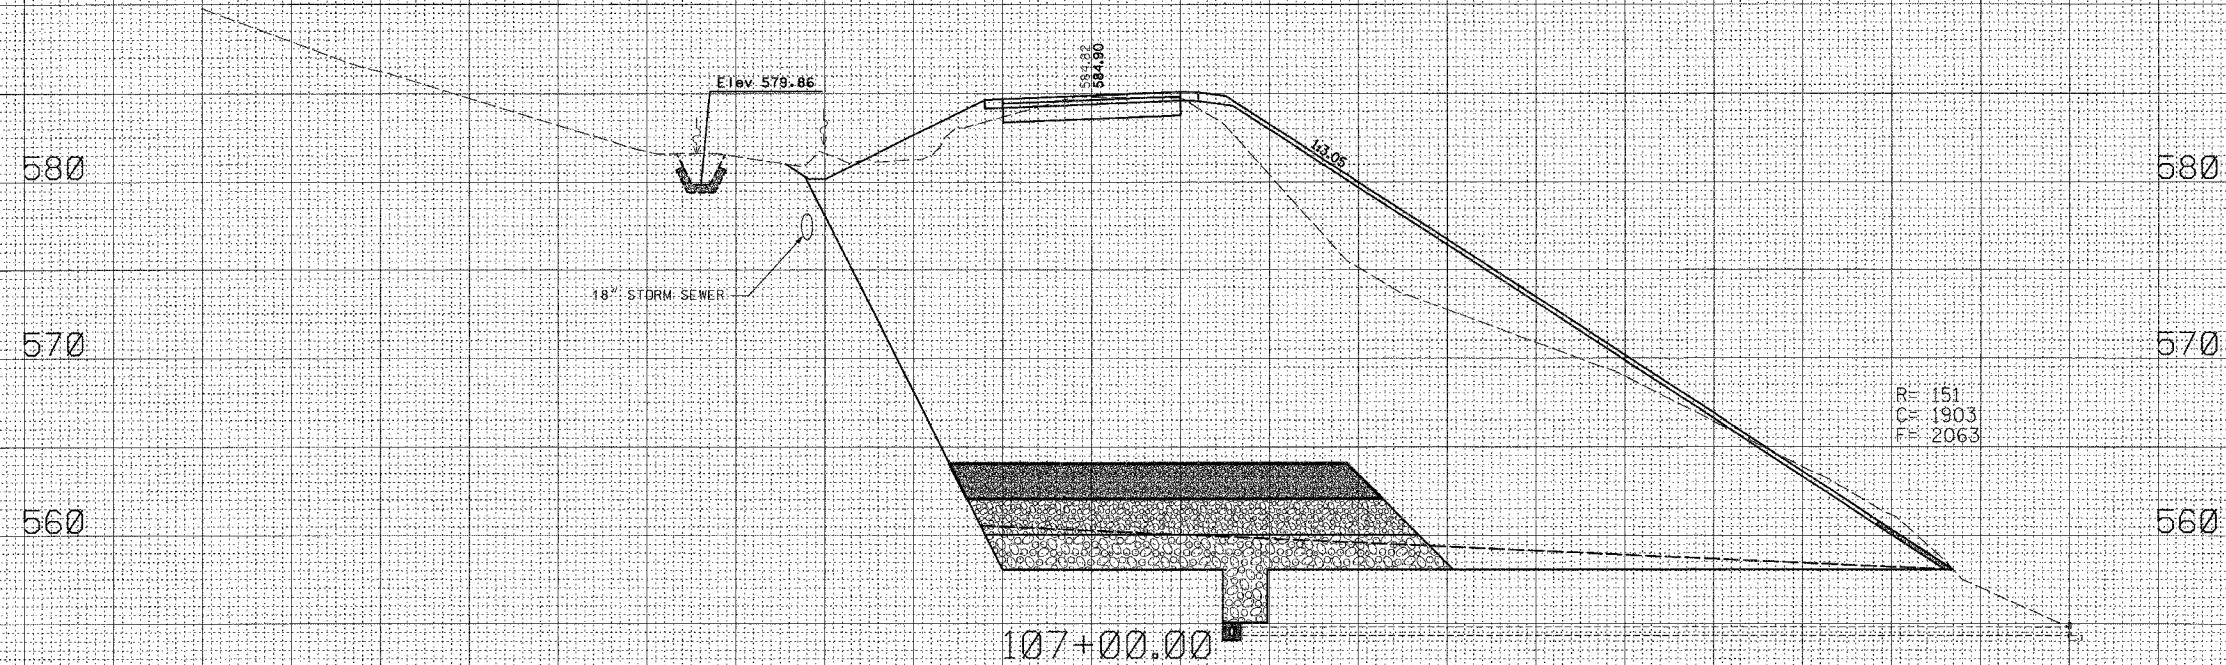


R.P. 151
C.M. 1903
F.D. 2063

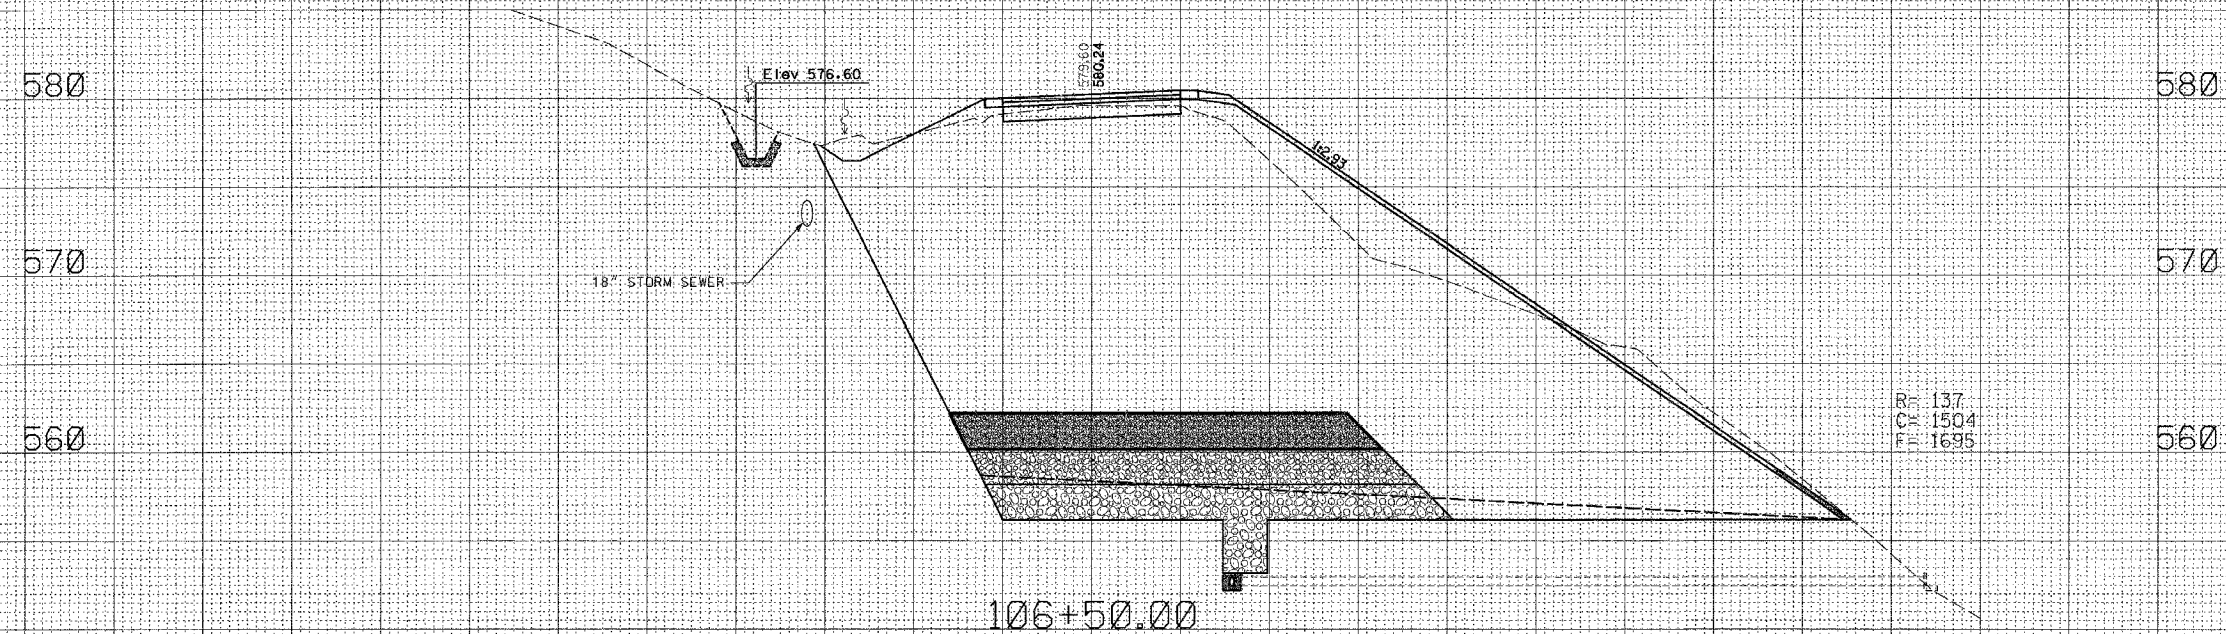

R.P. 137
C.M. 1504
F.D. 1695

120 110 100 90 80 70 60 50 40 30 20 10 0 10 20 30 40 50 60 70 80 90 100 110 120

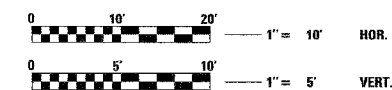

DISTRICT PROJECT ENGINEER - LANCE KIDD